



6160 Kempsville Circle
Suite 316A
Norfolk, VA 23502
(757)466-1109
(757)466-1283 Fax
info@kdggc.com

THE HERITAGE AT COLISEUM CENTRAL

HAMPTON, VIRGINIA

SHEET TITLE:
EXTERIOR
ELEVATIONS

SEAL:




SHEET NO.:


PRE-2
of

DATE: NOVEMBER 18, 2005
JOB NO: 0508


COPYRIGHT 2005 KROSKIN DESIGN GROUP PC ARCHITECTS

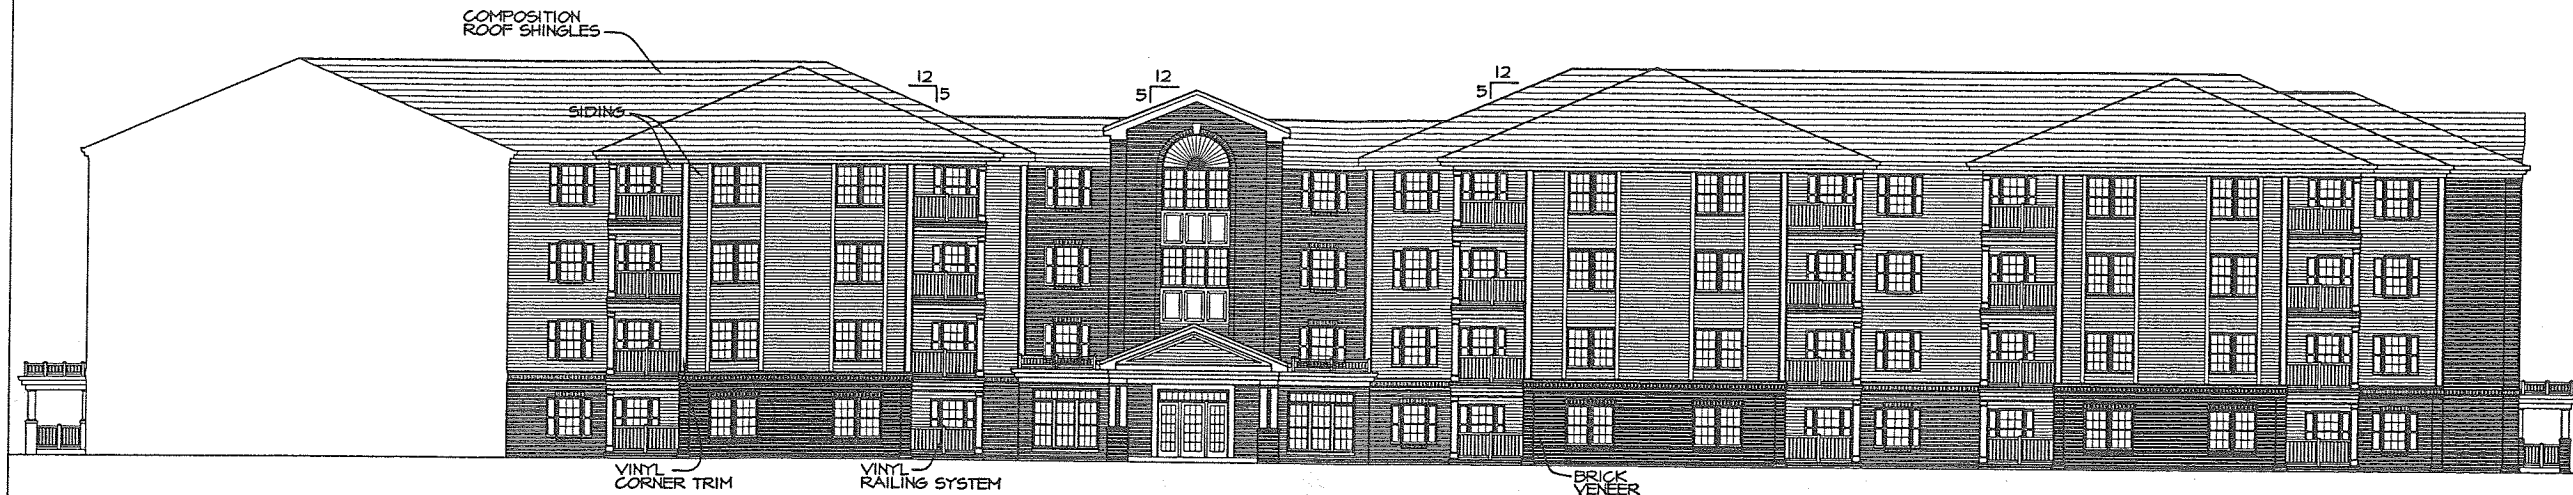

ELEVATION 'A'

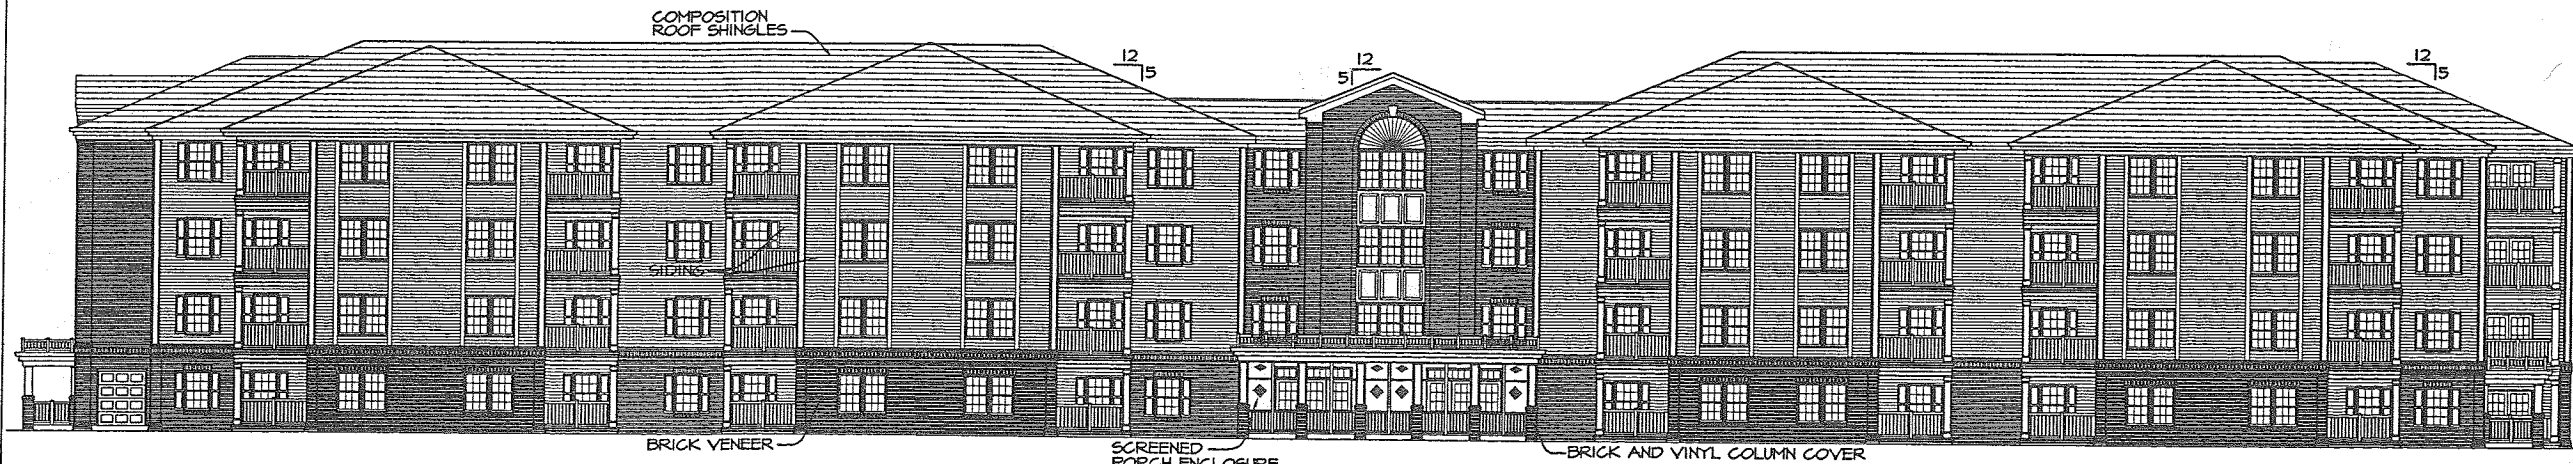


ELEVATION 'B'

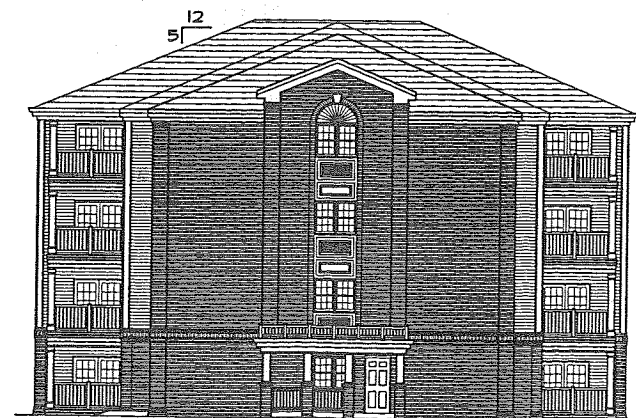

ELEVATION 'C'

EXTERIOR ELEVATIONS
SCALE: 3/32" = 1'-0"

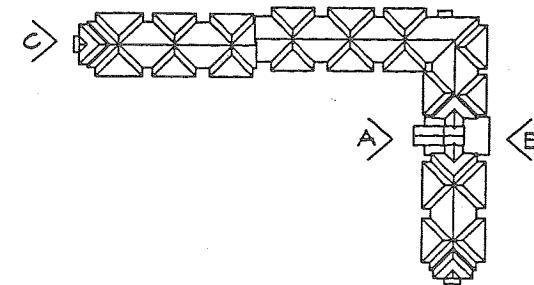

KEY PLAN
NOT TO SCALE