

NO.	DATE	DESCRIPTION

DATE	DESCRIPTION

COMMISSION NUMBER

2180317

SCALE: AS NOTED

DESIGNED: RTL

DRAWN: KAH

CHECKED: RTL

DATE: 12/14/2021

THIS DOCUMENT CONTAINS INFORMATION PROPRIETARY TO DJS, INC. AND IS FURNISHED IN CONFIDENCE AS AN INSTRUMENT OF SERVICE FOR THE LIMITED PURPOSES OF EVALUATION, BIDDING AND REVIEW. OR CONSTRUCTION OF A SPECIFIC PROJECT. REPRODUCTION OF THIS DOCUMENT IN WHOLE OR IN PART, OR THE MODIFICATION OF ANY DETAIL, OR DESIGN WITHOUT THE EXPRESSED WRITTEN CONSENT OF DJS, INC. IS PROHIBITED. ALL RIGHTS RESERVED. COPYRIGHT DJS, INC. 10/2021.


SHEET TITLE

EXTERIOR
ELEVATIONS

SHEET NUMBER

SHEET 1

5 OF 5

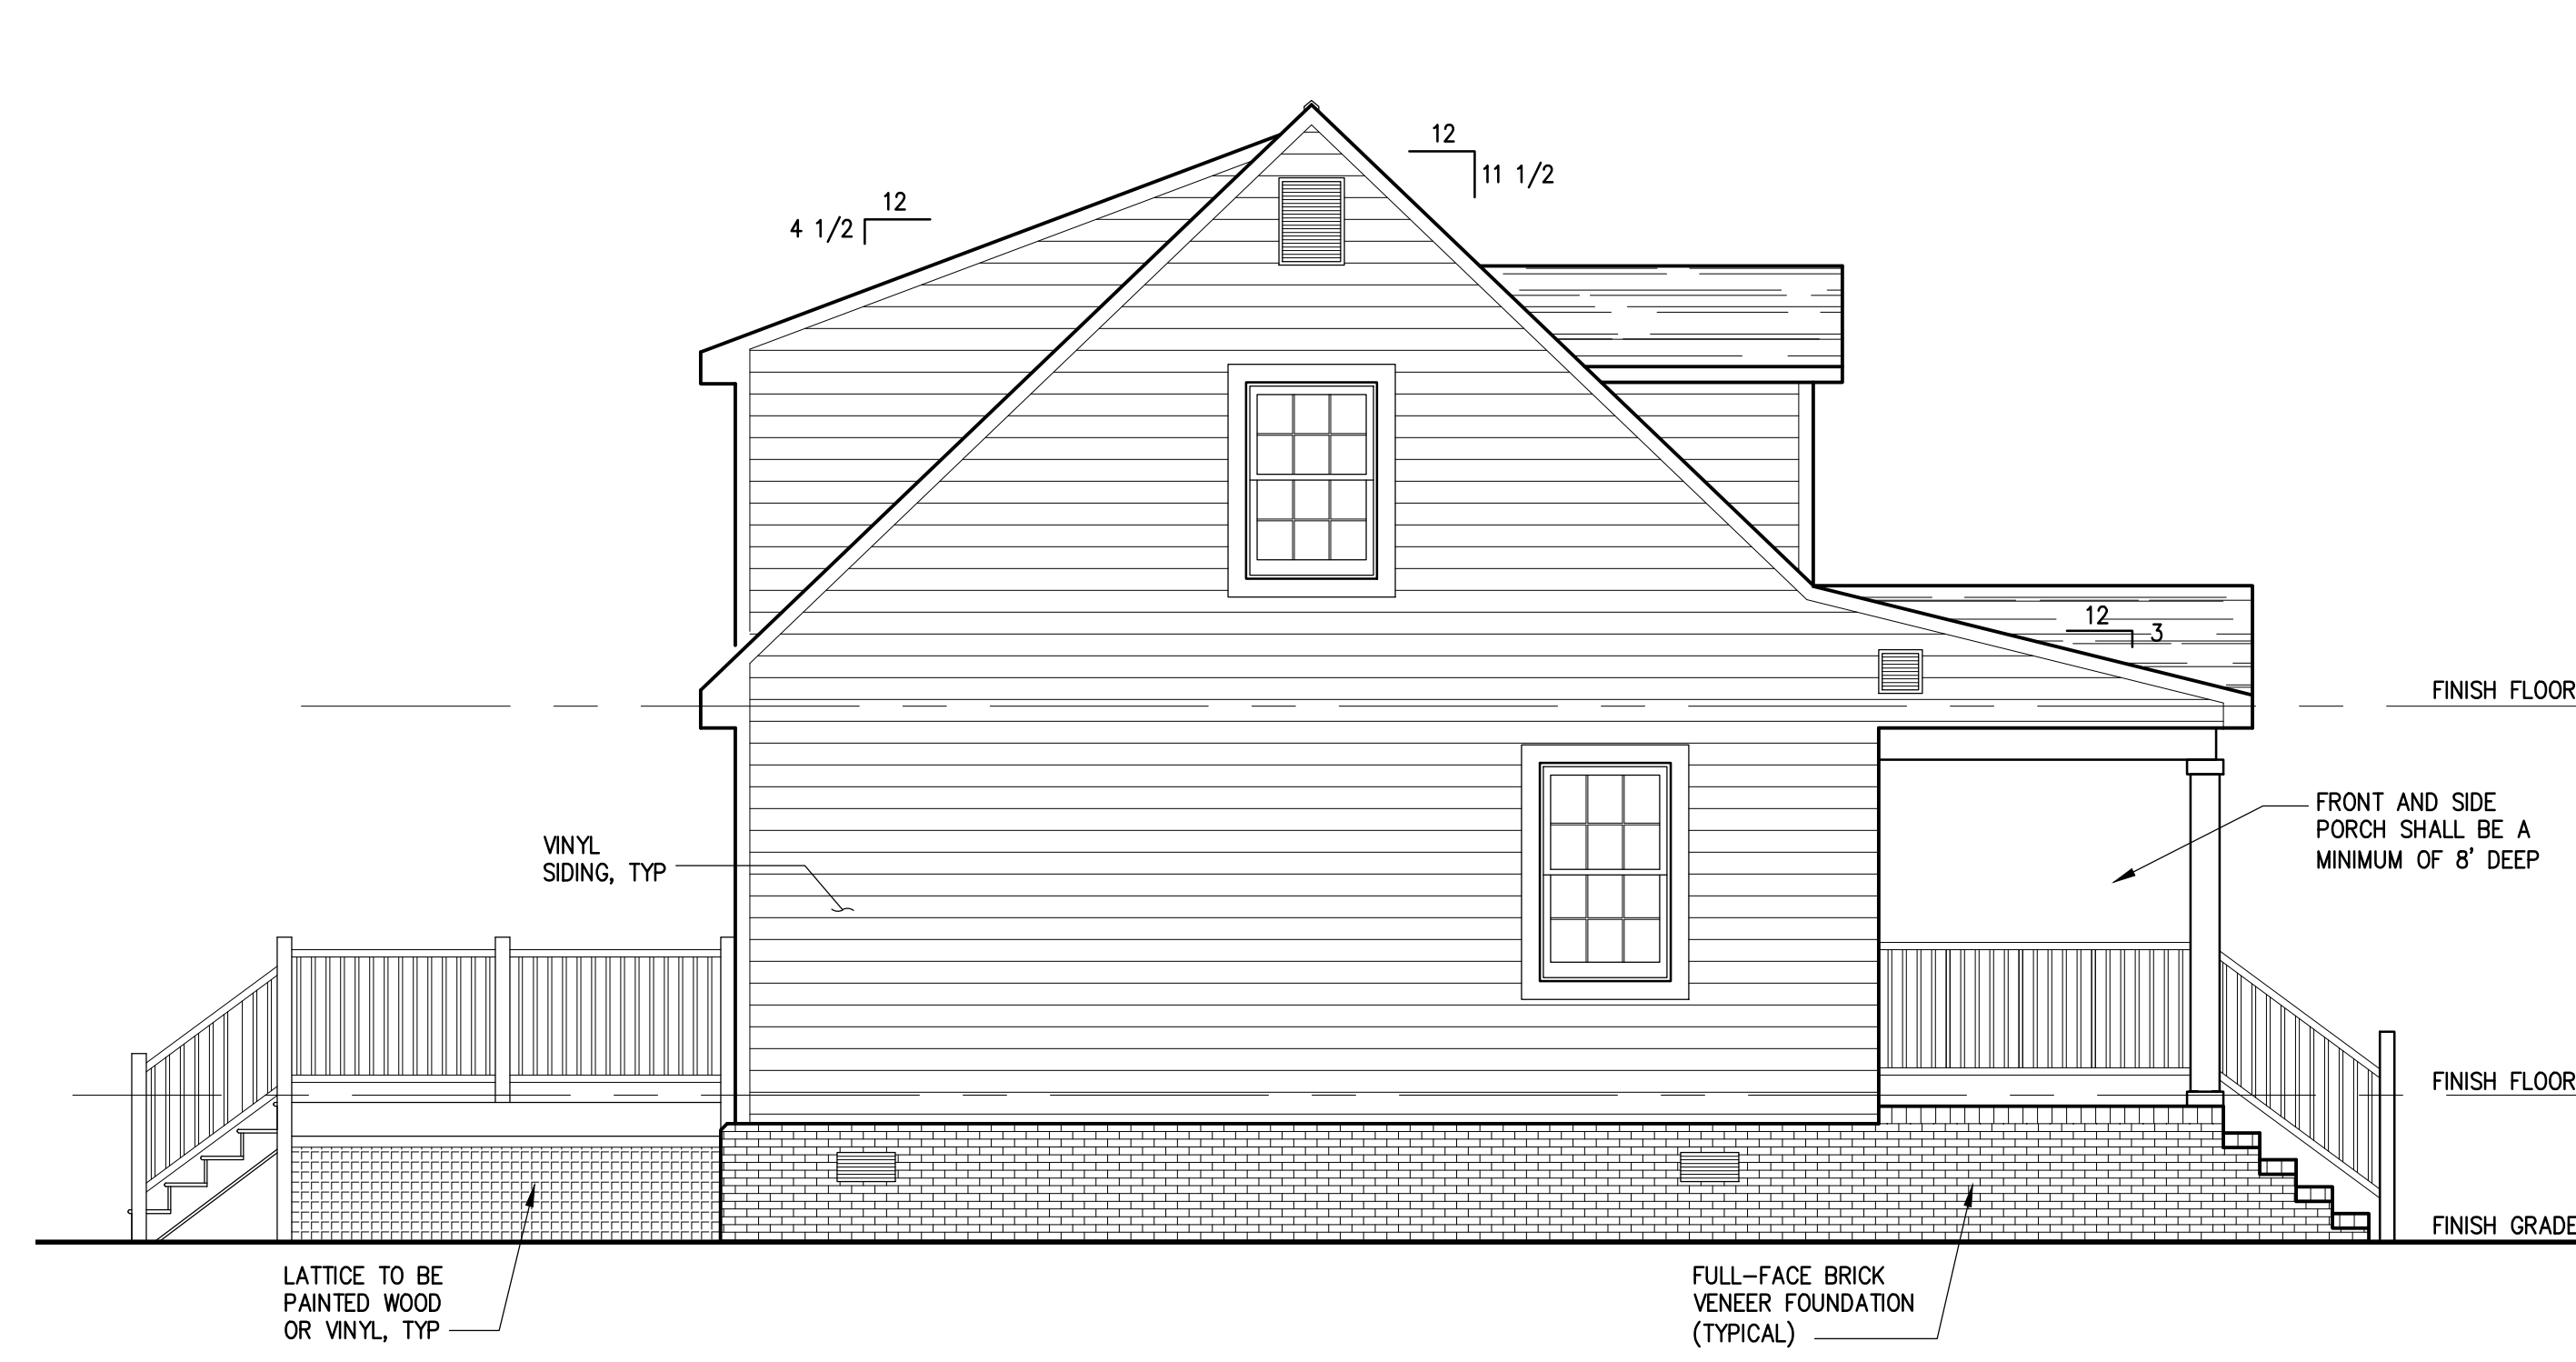

EXTERIOR ELEVATION - SIDE

SCALE: 1/4" = 1'-0"




EXTERIOR ELEVATION - FRONT

SCALE: 1/4" = 1'-0"



EXTERIOR ELEVATION - REAR

SCALE: 1/4" = 1'-0"

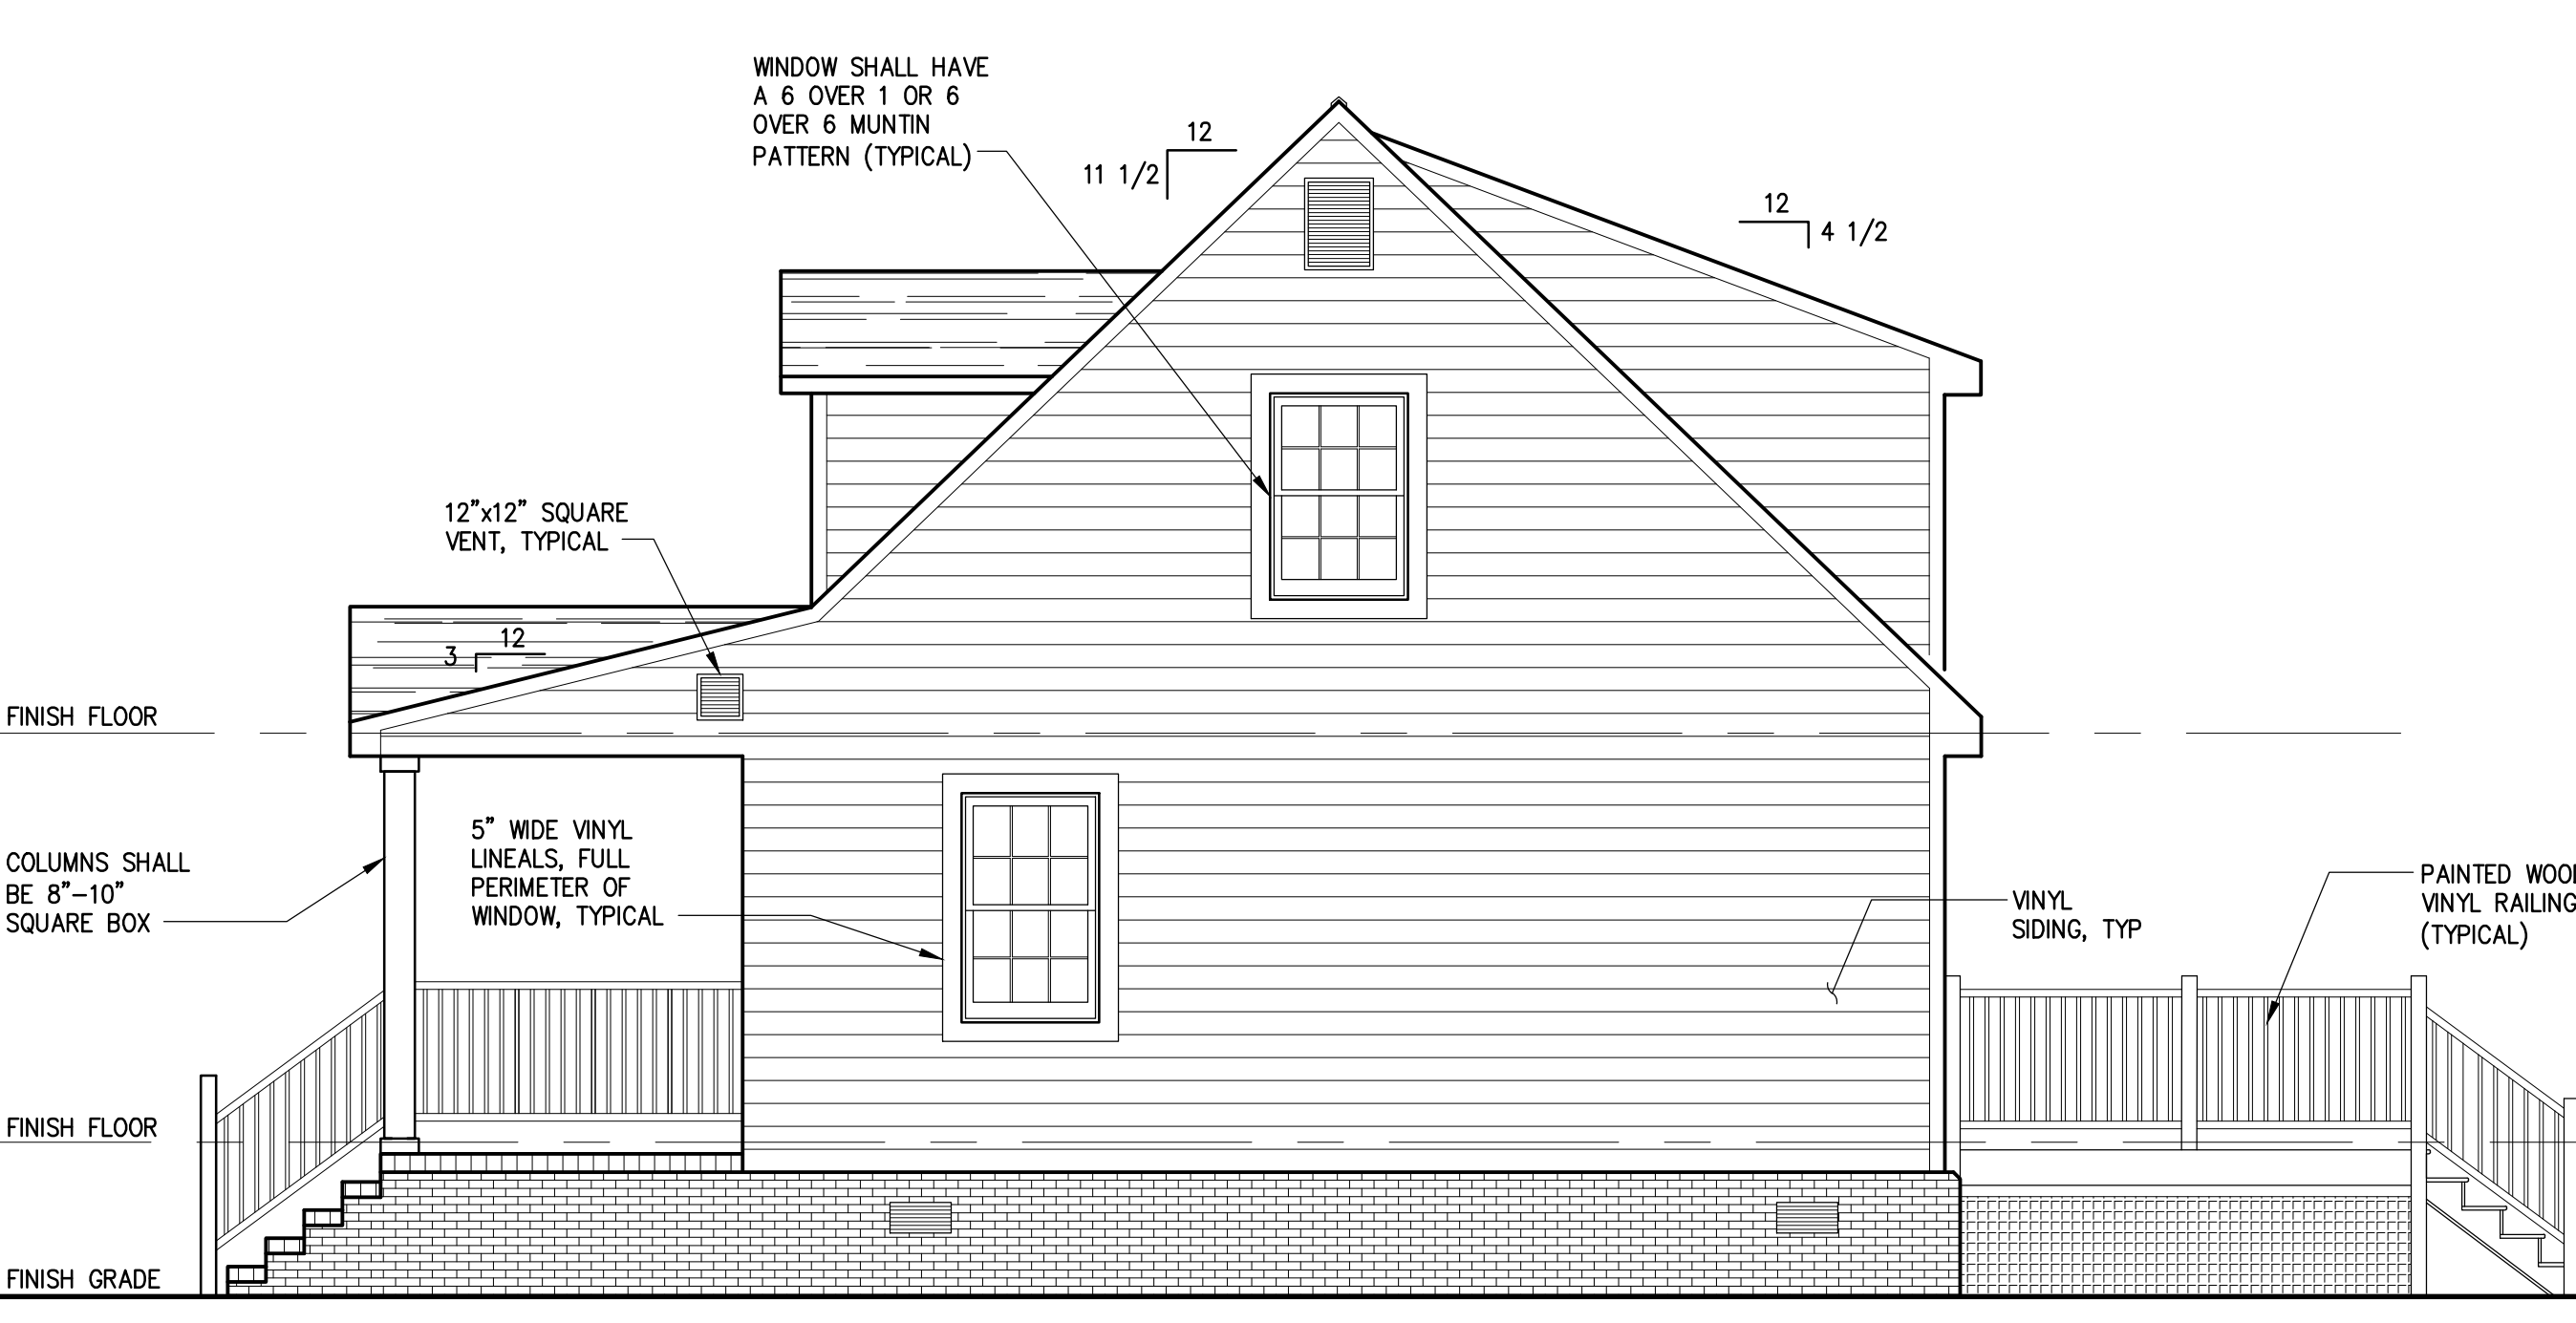

EXTERIOR ELEVATION - SIDE

SCALE: 1/4" = 1'-0"

