


NOTES - FLOOR PLAN
 # add note here

THE DRAWINGS AND IDEAS DESCRIBED ON THESE DRAWINGS AND SPECIFICATIONS ARE THE PROPERTY OF THE ARCHITECT. THESE DOCUMENTS ARE NOT TO BE REPRODUCED, COPIED, OR USED IN CONJUNCTION WITH ANY CONSTRUCTION PROJECT OR PERSON OTHER THAN FOR THE SPECIFIC PROJECT FOR WHICH THEY WERE PREPARED WITHOUT WRITTEN CONSENT OF THE ARCHITECT. WRITTEN DIMENSIONS ON THESE DOCUMENTS SHALL TAKE PRECEDENCE OVER SCALED RELATIONSHIPS. EXISTING RELATIONSHIPS SHOWN ARE BASED ON INFORMATION PROVIDED BY THE OWNER TO THE BEST OF THE ARCHITECT'S ABILITY, AND SHOULD BE VERIFIED BY THE CONTRACTOR PRIOR TO CONSTRUCTION. THE CONTRACTOR SHALL NOTIFY THE ARCHITECT IF DIMENSIONAL OR CONSTRUCTION CONDITIONS IN THE WORK VARY FROM THE CONDITIONS SPECIFIED IN THESE DOCUMENTS. CONTRACTOR IS RESPONSIBLE FOR ALL MEANS & METHODS OF CONSTRUCTION, ALL JOBSITE SAFETY, AND COMPLIANCE WITH APPLICABLE SAFETY REGULATIONS.

I CAN CHILD CARE & LEARNING CENTER

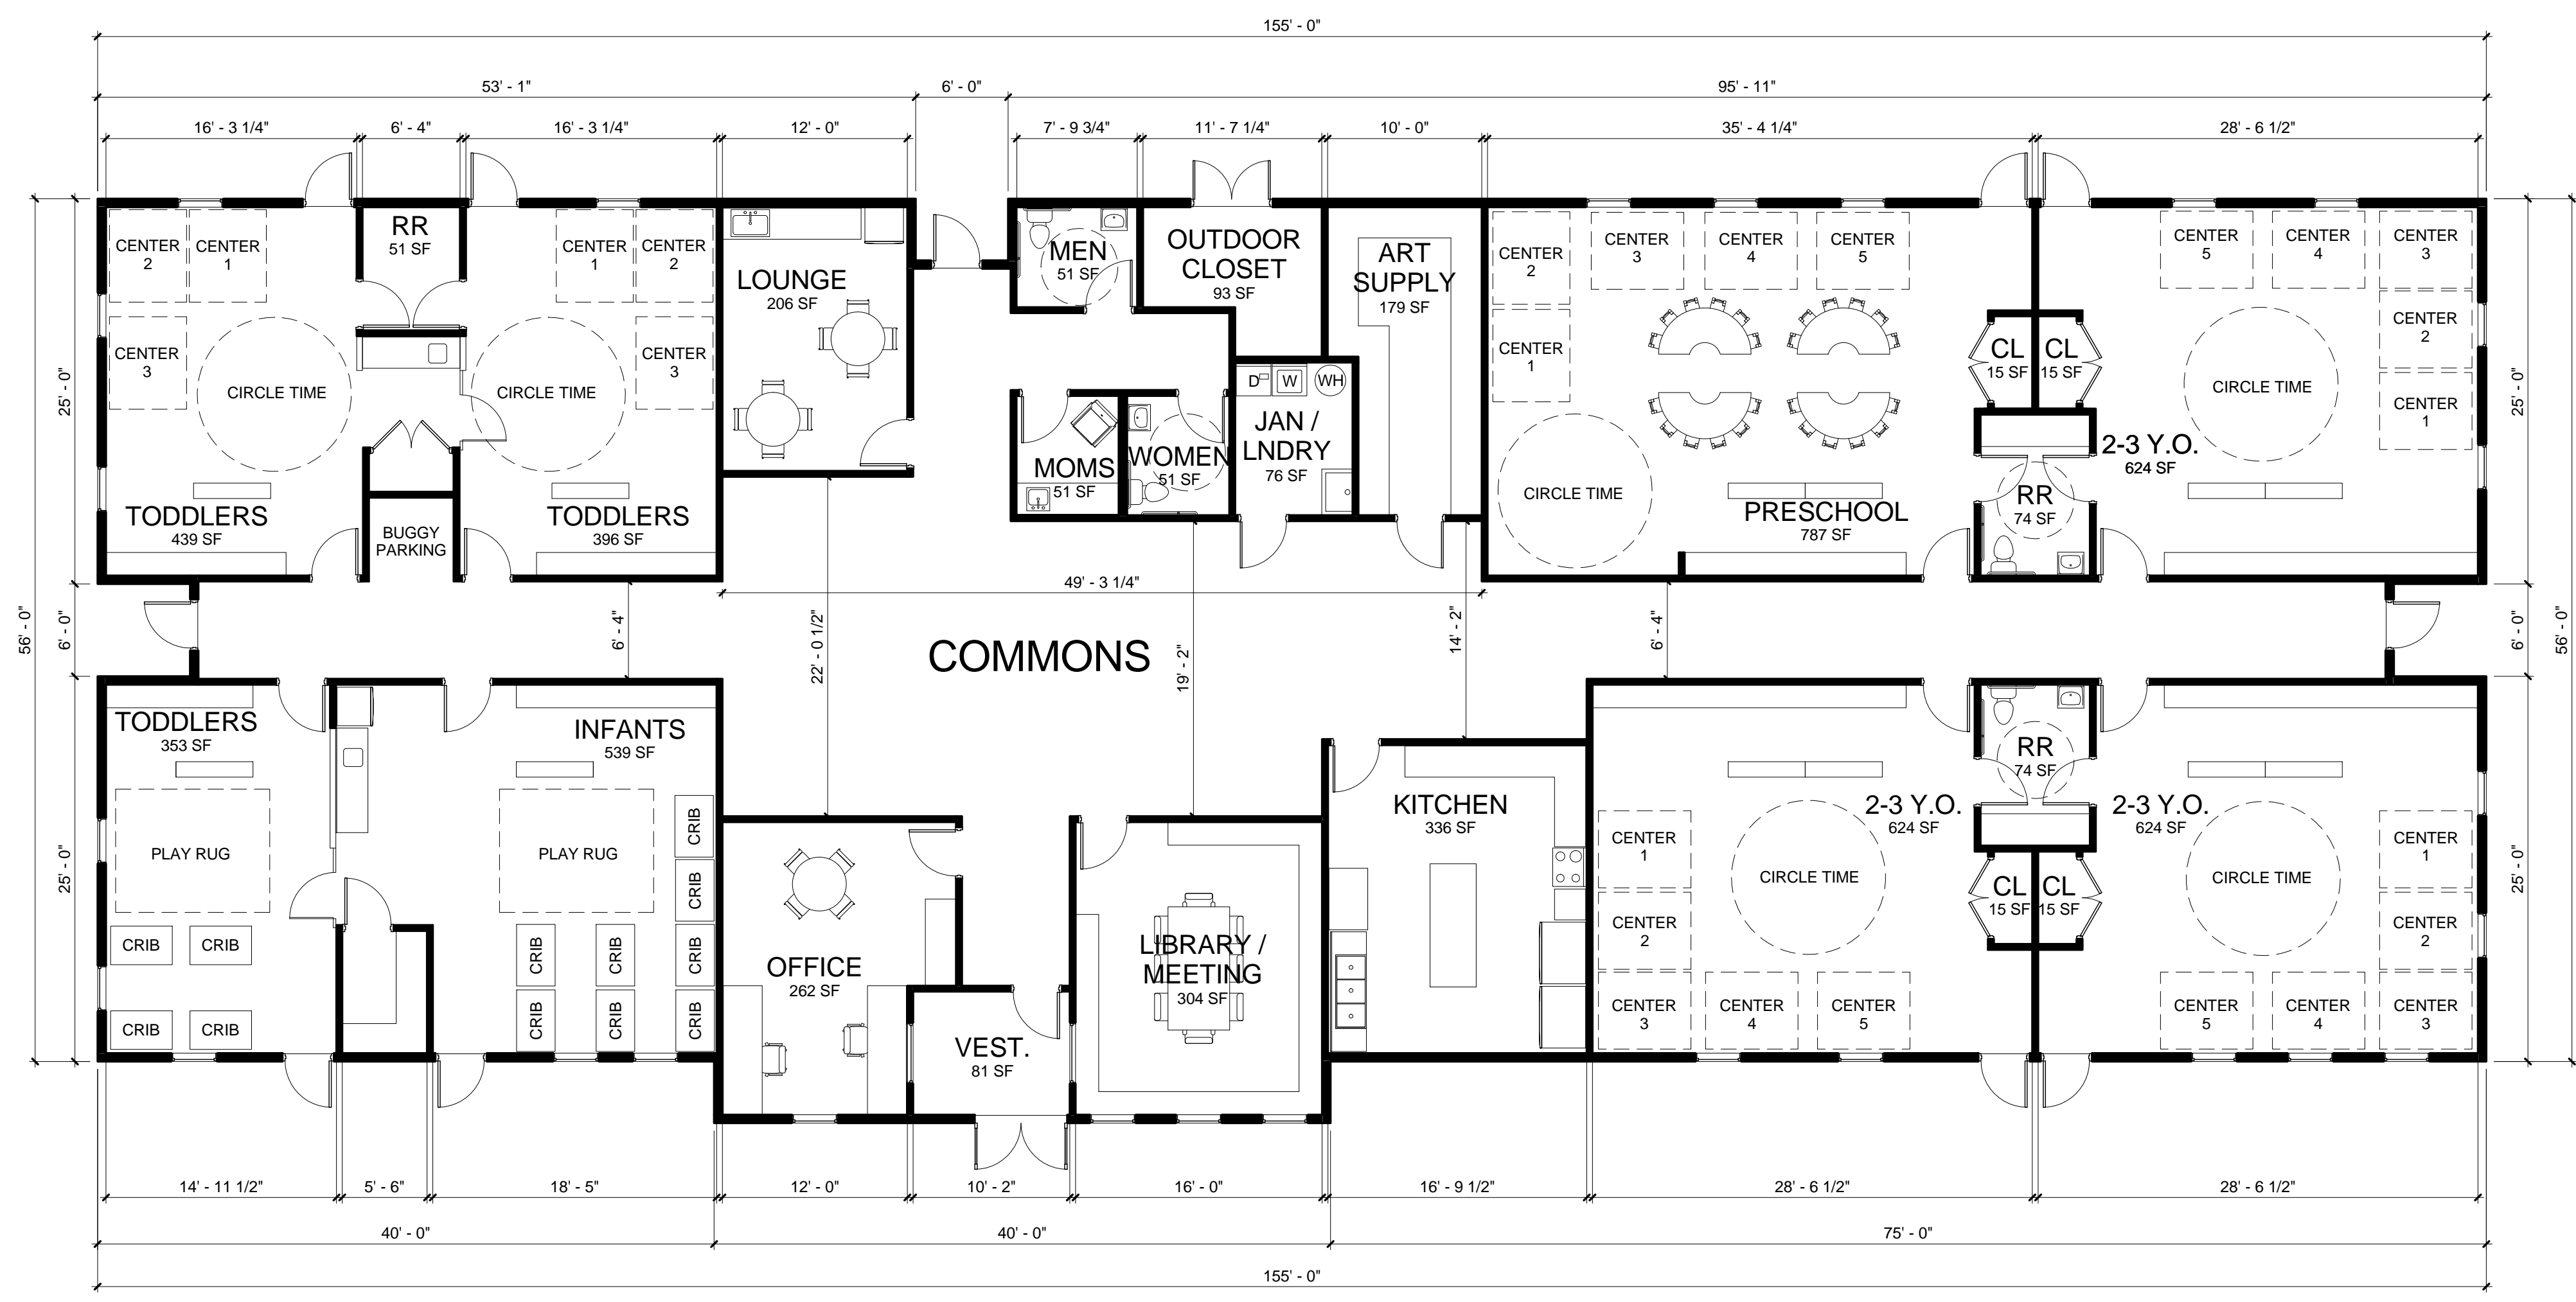

FIRST FLOOR PLAN
 1/8" = 1'-0"

Scale bars for various drawing sections:

- SCALE: 3" = 1'-0"
- SCALE: 1-1/2" = 1'-0"
- SCALE: 1" = 1'-0"
- SCALE: 3/4" = 1'-0"
- SCALE: 1/2" = 1'-0"
- SCALE: 3/8" = 1'-0"
- SCALE: 1/4" = 1'-0"
- SCALE: 1/8" = 1'-0"

#	Revision	Date

DRAWN BY: RDC
 CHECKED BY: TJS
 PROJECT #: 0000
 DATE: 6/9/17
 SCALE: AS NOTED

SHEET NAME:
FIRST FLOOR PLAN

DRAWING #:
A1.1
 DRAWING: of