


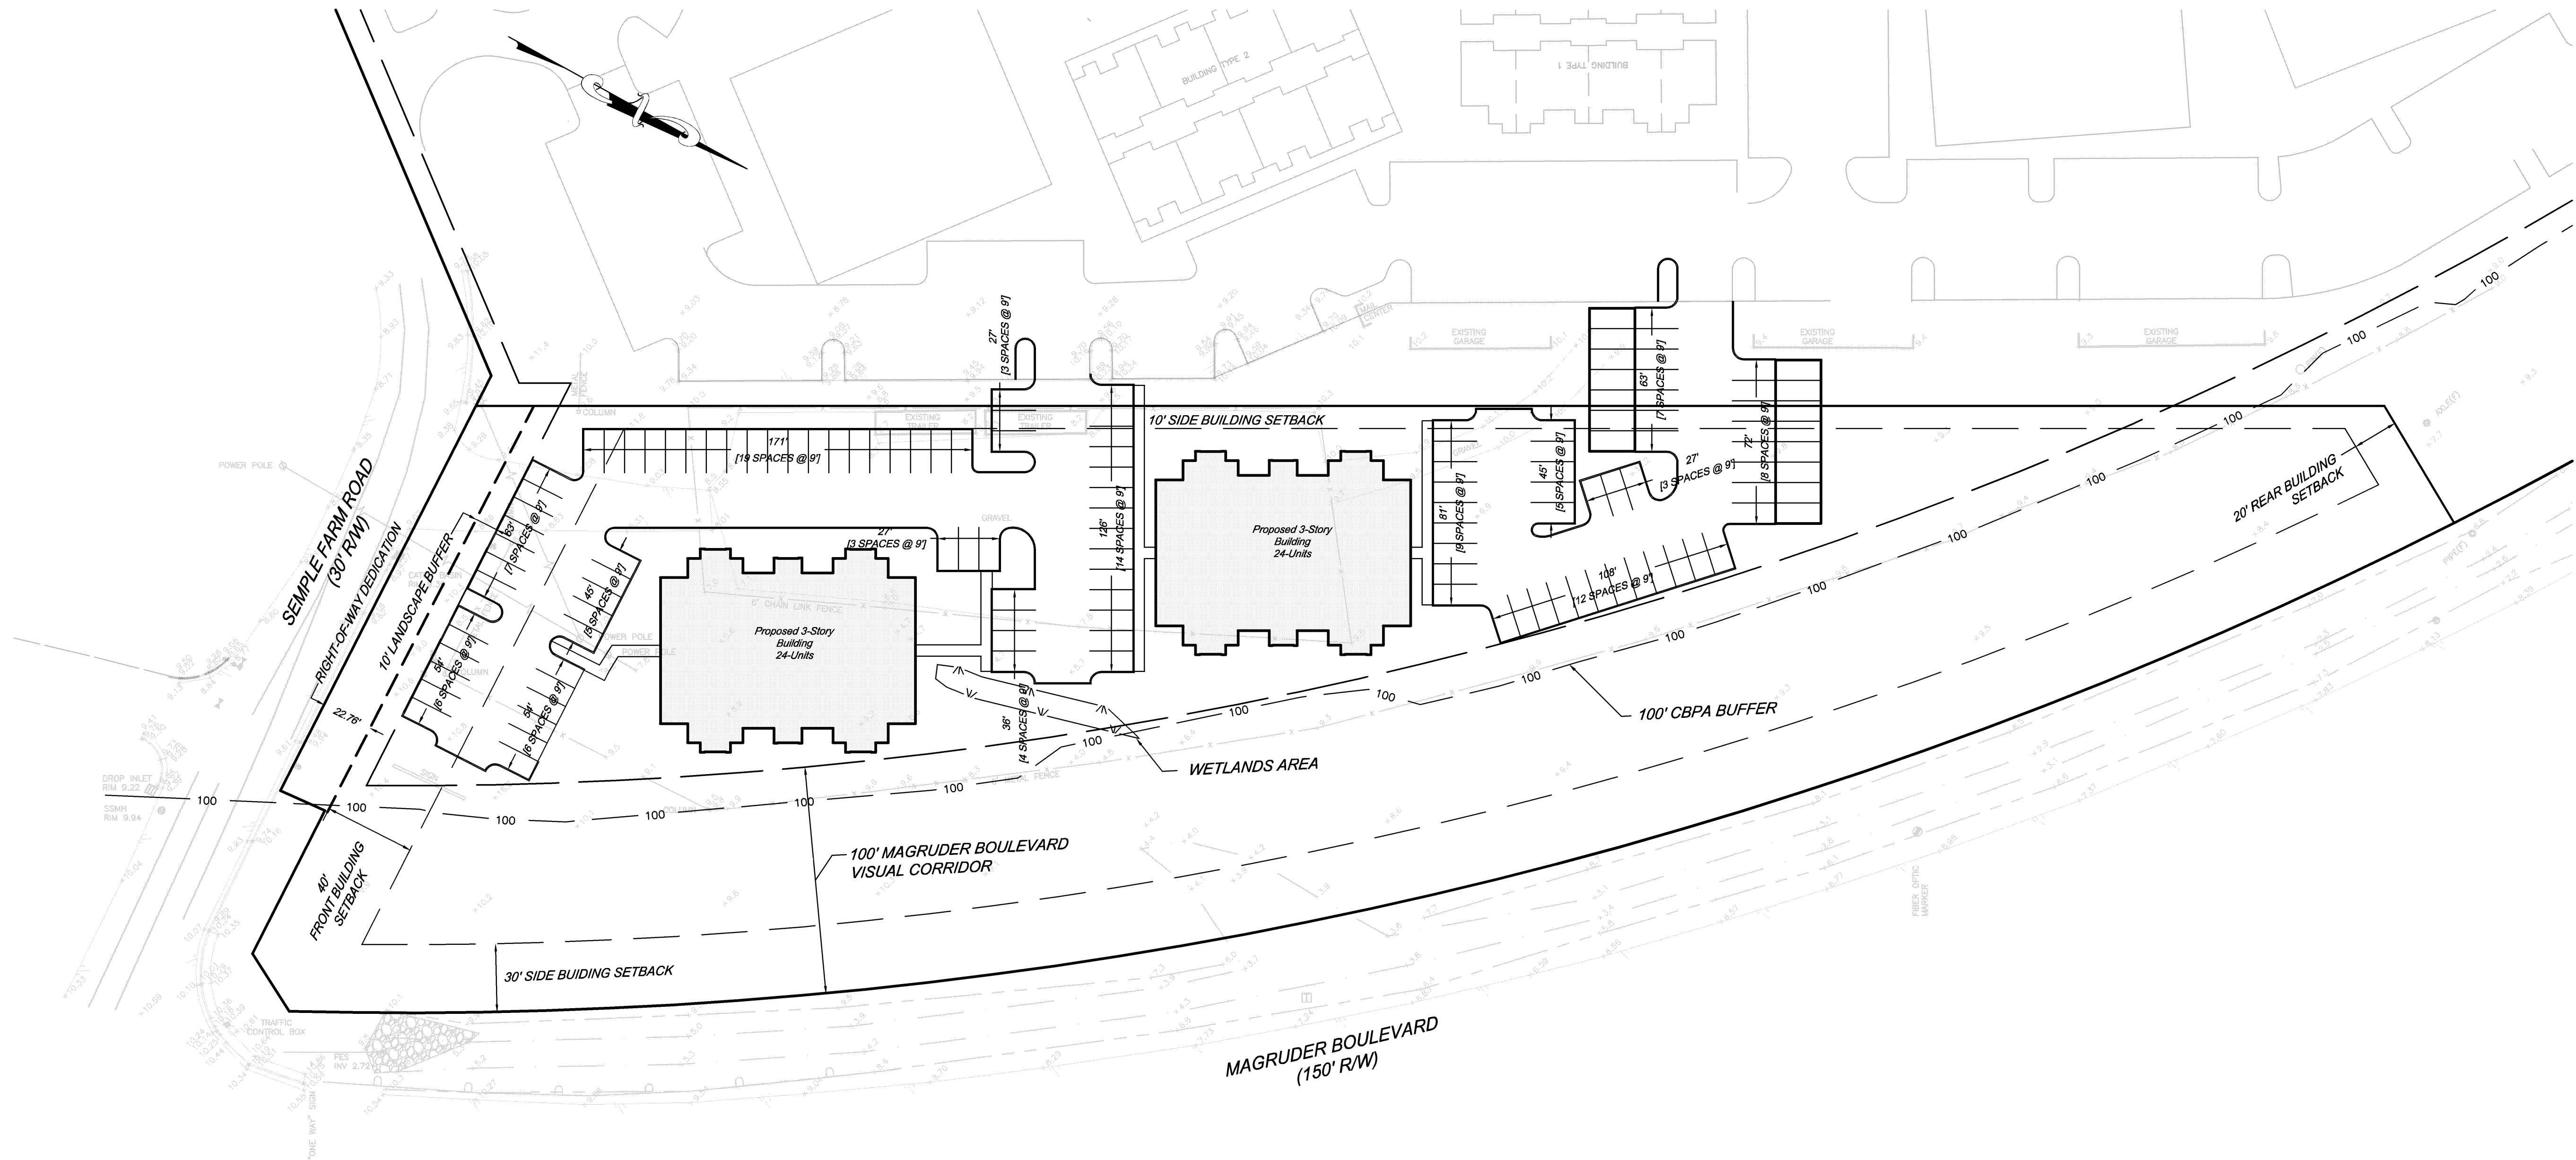

SITE AREA:
184,167 SQUARE FEET / 4.23 ACRES

PARKING SUMMARY:
8± SPACES TO BE ERADICATED
111 TOTAL PROPOSED PARKING SPACES

NO. 1

DATE

REVISIONS


SCALE

0 40 80 120

FALCON CREEK PHASE 2

HAMPTON, VIRGINIA

Layout Plan

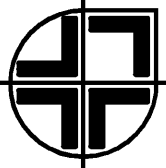

engineering services, inc.
Civil Engineering - Land Surveying
3351 Stoneshore Road Virginia Beach, VA 23452
(757) 488-6800 FAX (757) 488-4966
E-mail: email@esiova.com

SCALE: 1"= 40'

File Name: M:\06\114\dwg\Site Plan\06114 Master.dwg

APPROVAL DATE: 00/00/00

PHASE/TASK: 000/000

PROJECT: 06114 SHEET

DRAWN: PAYF/JLR

CHECKED: CTA

DATE: 12/19/06

1