

REVISIONS

NO.	DATE	DESCRIPTION

DATE DESCRIPTION

COMMISSION NUMBER

2180315

SCALE: AS NOTED

DESIGNED: RTL

DRAWN: RTL

CHECKED: RTL

DATE: 12/14/2021

THIS DOCUMENT CONTAINS INFORMATION PROPRIETARY TO DJS, INC. AND IS FURNISHED IN CONFIDENCE AS AN INSTRUMENT OF SERVICE FOR THE LIMITED PURPOSES OF EVALUATION, BIDDING AND REVIEW. OR CONSTRUCTION OF A SPECIFIC PROJECT. REPRODUCTION OF THIS DOCUMENT IN WHOLE OR IN PART, OR THE MODIFICATION OF ANY DETAIL, OR DESIGN WITHOUT THE EXPRESSED WRITTEN CONSENT OF DJS, INC. IS PROHIBITED. ALL RIGHTS RESERVED. COPYRIGHT DJS, INC. 10/2021.

SHEET TITLE

EXTERIOR ELEVATIONS

SHEET NUMBER

SHEET 1


4 OF 4



EXTERIOR ELEVATION - SIDE
SCALE: 1/4" = 1'-0"



EXTERIOR ELEVATION - FRONT
SCALE: 1/4" = 1'-0"

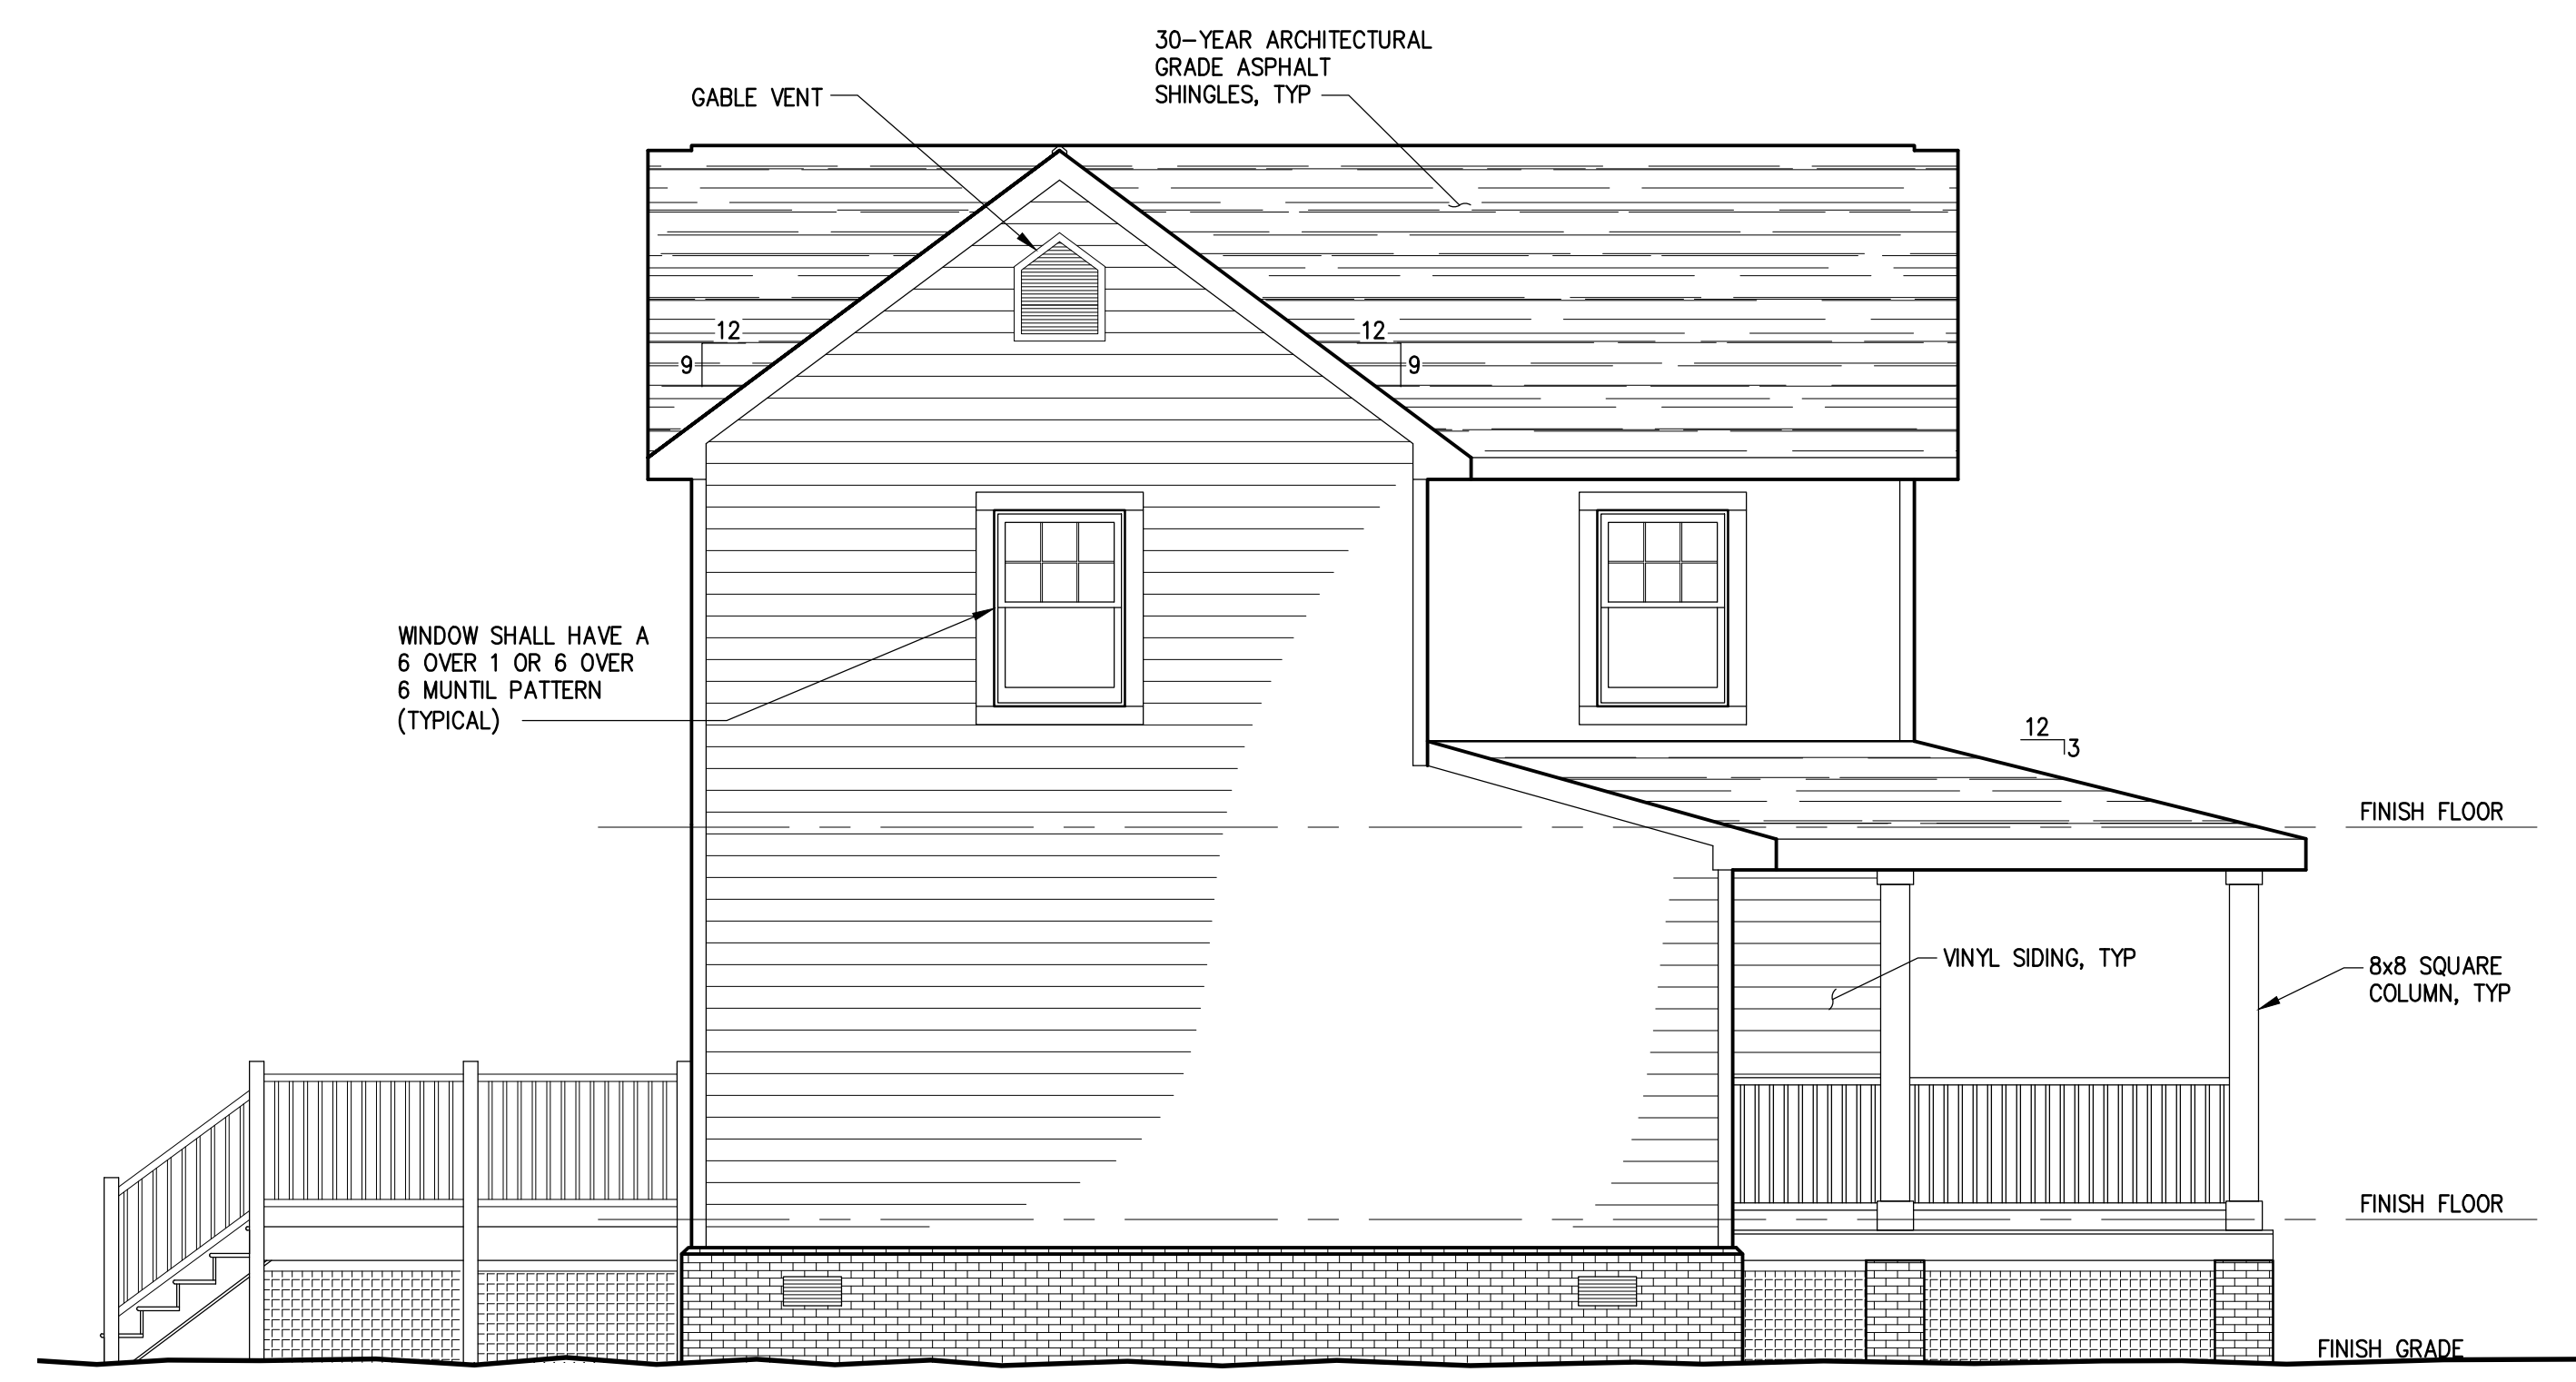

EXTERIOR ELEVATION - SIDE
SCALE: 1/4" = 1'-0"



EXTERIOR ELEVATION - REAR
SCALE: 1/4" = 1'-0"

