




LEFT SIDE ELEVATION

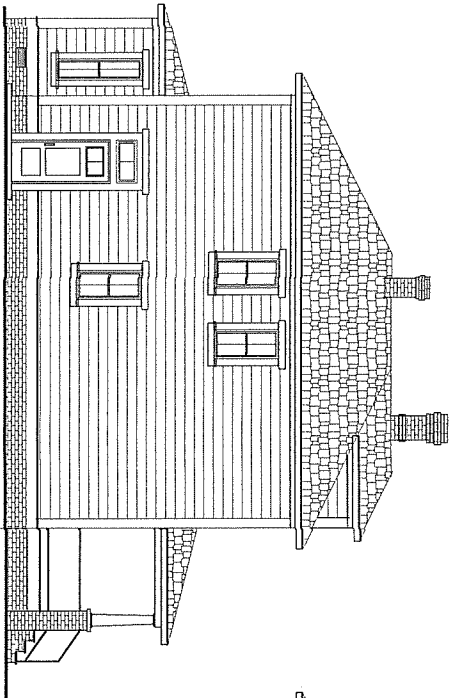


RIGHT SIDE ELEVATION

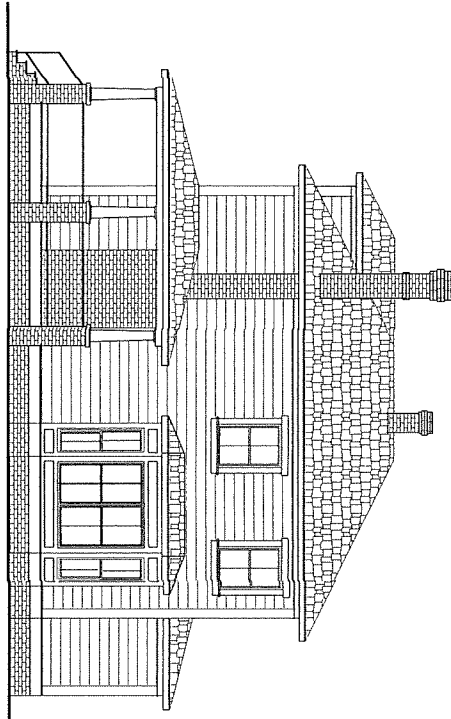

FRONT ELEVATION

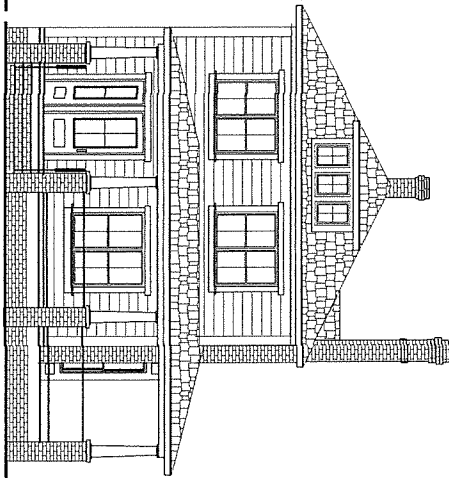

REAR ELEVATION

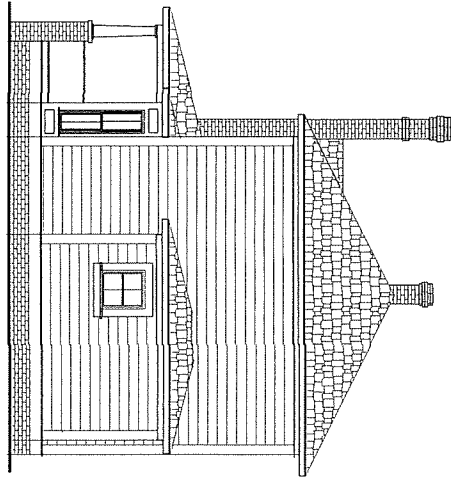

DATE: 10/01/18
 DRAWN: J.R.H.
 CHECKED: J.R.H.
 SCALE: 1/4" = 1'-0"
 SHEET: 1
 SHEETS: 1

EXTERIOR ELEVATIONS

123 E. PEMBROKE AVE.
HAMPTON, VA

CROCKER & FOSTER CUSTOM HOMES

PENINSULA TOWN CENTER
4410 EAST CLAIBORNE SQUARE #220
HAMPTON, VA 23666

PLANS DRAWN BY:
J. REGAN McLEAN
RESIDENTIAL DRAFTING/DESIGN
516 PINEY POINT ROAD
YORKTOWN, VA 23692
(757) 989-0924