


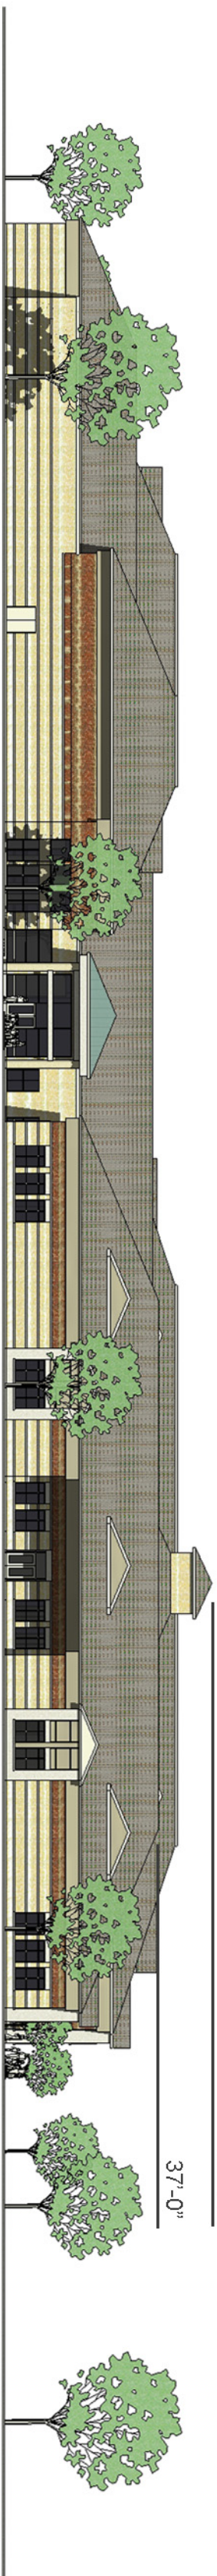

NORTH ELEVATION: NTS



EAST ELEVATION: NTS



SOUTH ELEVATION: NTS



WEST ELEVATION: NTS

PROJECT NO:	661460
DATE:	
REVISIONS:	
DRAWN BY:	
REVIEWED BY:	

PK - 8 ELEMENTARY/MIDDLE SCHOOL
 VICTORIA BOULEVARD - SENTARA SITE
 HAMPTON CITY SCHOOLS
 HAMPTON, VIRGINIA

MOSELEYARCHITECTS
 A PROFESSIONAL CORPORATION
 780 LYNNHAVEN PARKWAY, SUITE 200 VIRGINIA BEACH, VIRGINIA 23452
 PHONE (757) 38-2800 FAX (757) 368-2233
 MOSELEYARCHITECTS.COM