


SECOND FLOOR PLAN  
664 S.F.

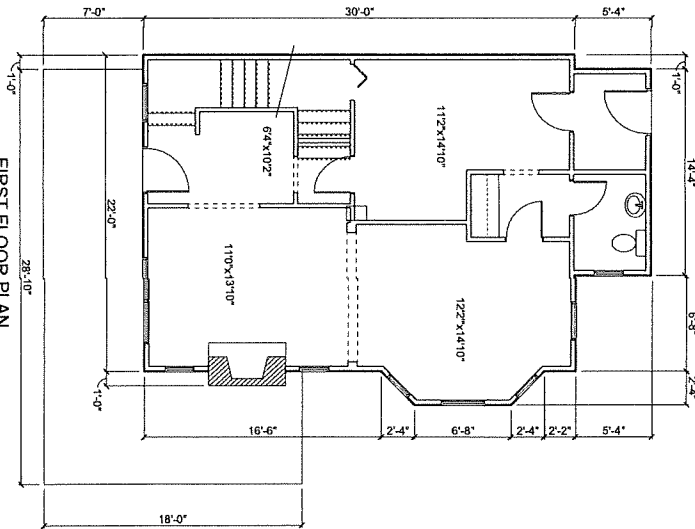

FIRST FLOOR PLAN  
726 S.F.


DATE: 10/10/18  
 DRAWN: J.R.H.  
 CHECKED: J.R.H.  
 SCALE: 1/4" = 1'-0"  
 SHEET: 2  
 OF 2 SHEETS

EXISTING PLANS  
 123 E. PEMBROKE AVE.  
 HAMPTON, VA

CROCKER & FOSTER CUSTOM HOMES  
 PENINSULA TOWN CENTER  
 4410 EAST CLAIBORNE SQUARE #220  
 HAMPTON, VA 23666

PLANS DRAWN BY:  
 J. REGAN McLEAN  
 RESIDENTIAL DRAFTING/DESIGN  
 516 PINEY POINT ROAD  
 YORKTOWN, VA 23692  
 (757) 989-0324

SECOND FLOOR PLAN

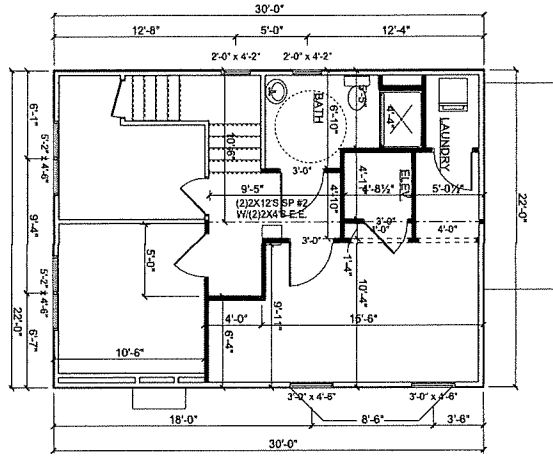

AREA:	
FINISHED FIRST FLOOR:	762 S.F.
FINISHED SECOND FLOOR:	664 S.F.
FRONT PORCH:	280 S.F.
<b>TOTAL FINISHED AREA:</b>	<b>1426 S.F.</b>

FIRST FLOOR PLAN

