



LORAJ. KATZ, AIA
ARCHITECTURE / INTERIOR DESIGN

225 23RD STREET, SW
ROANOKE VIRGINIA 24014
540.597.8223

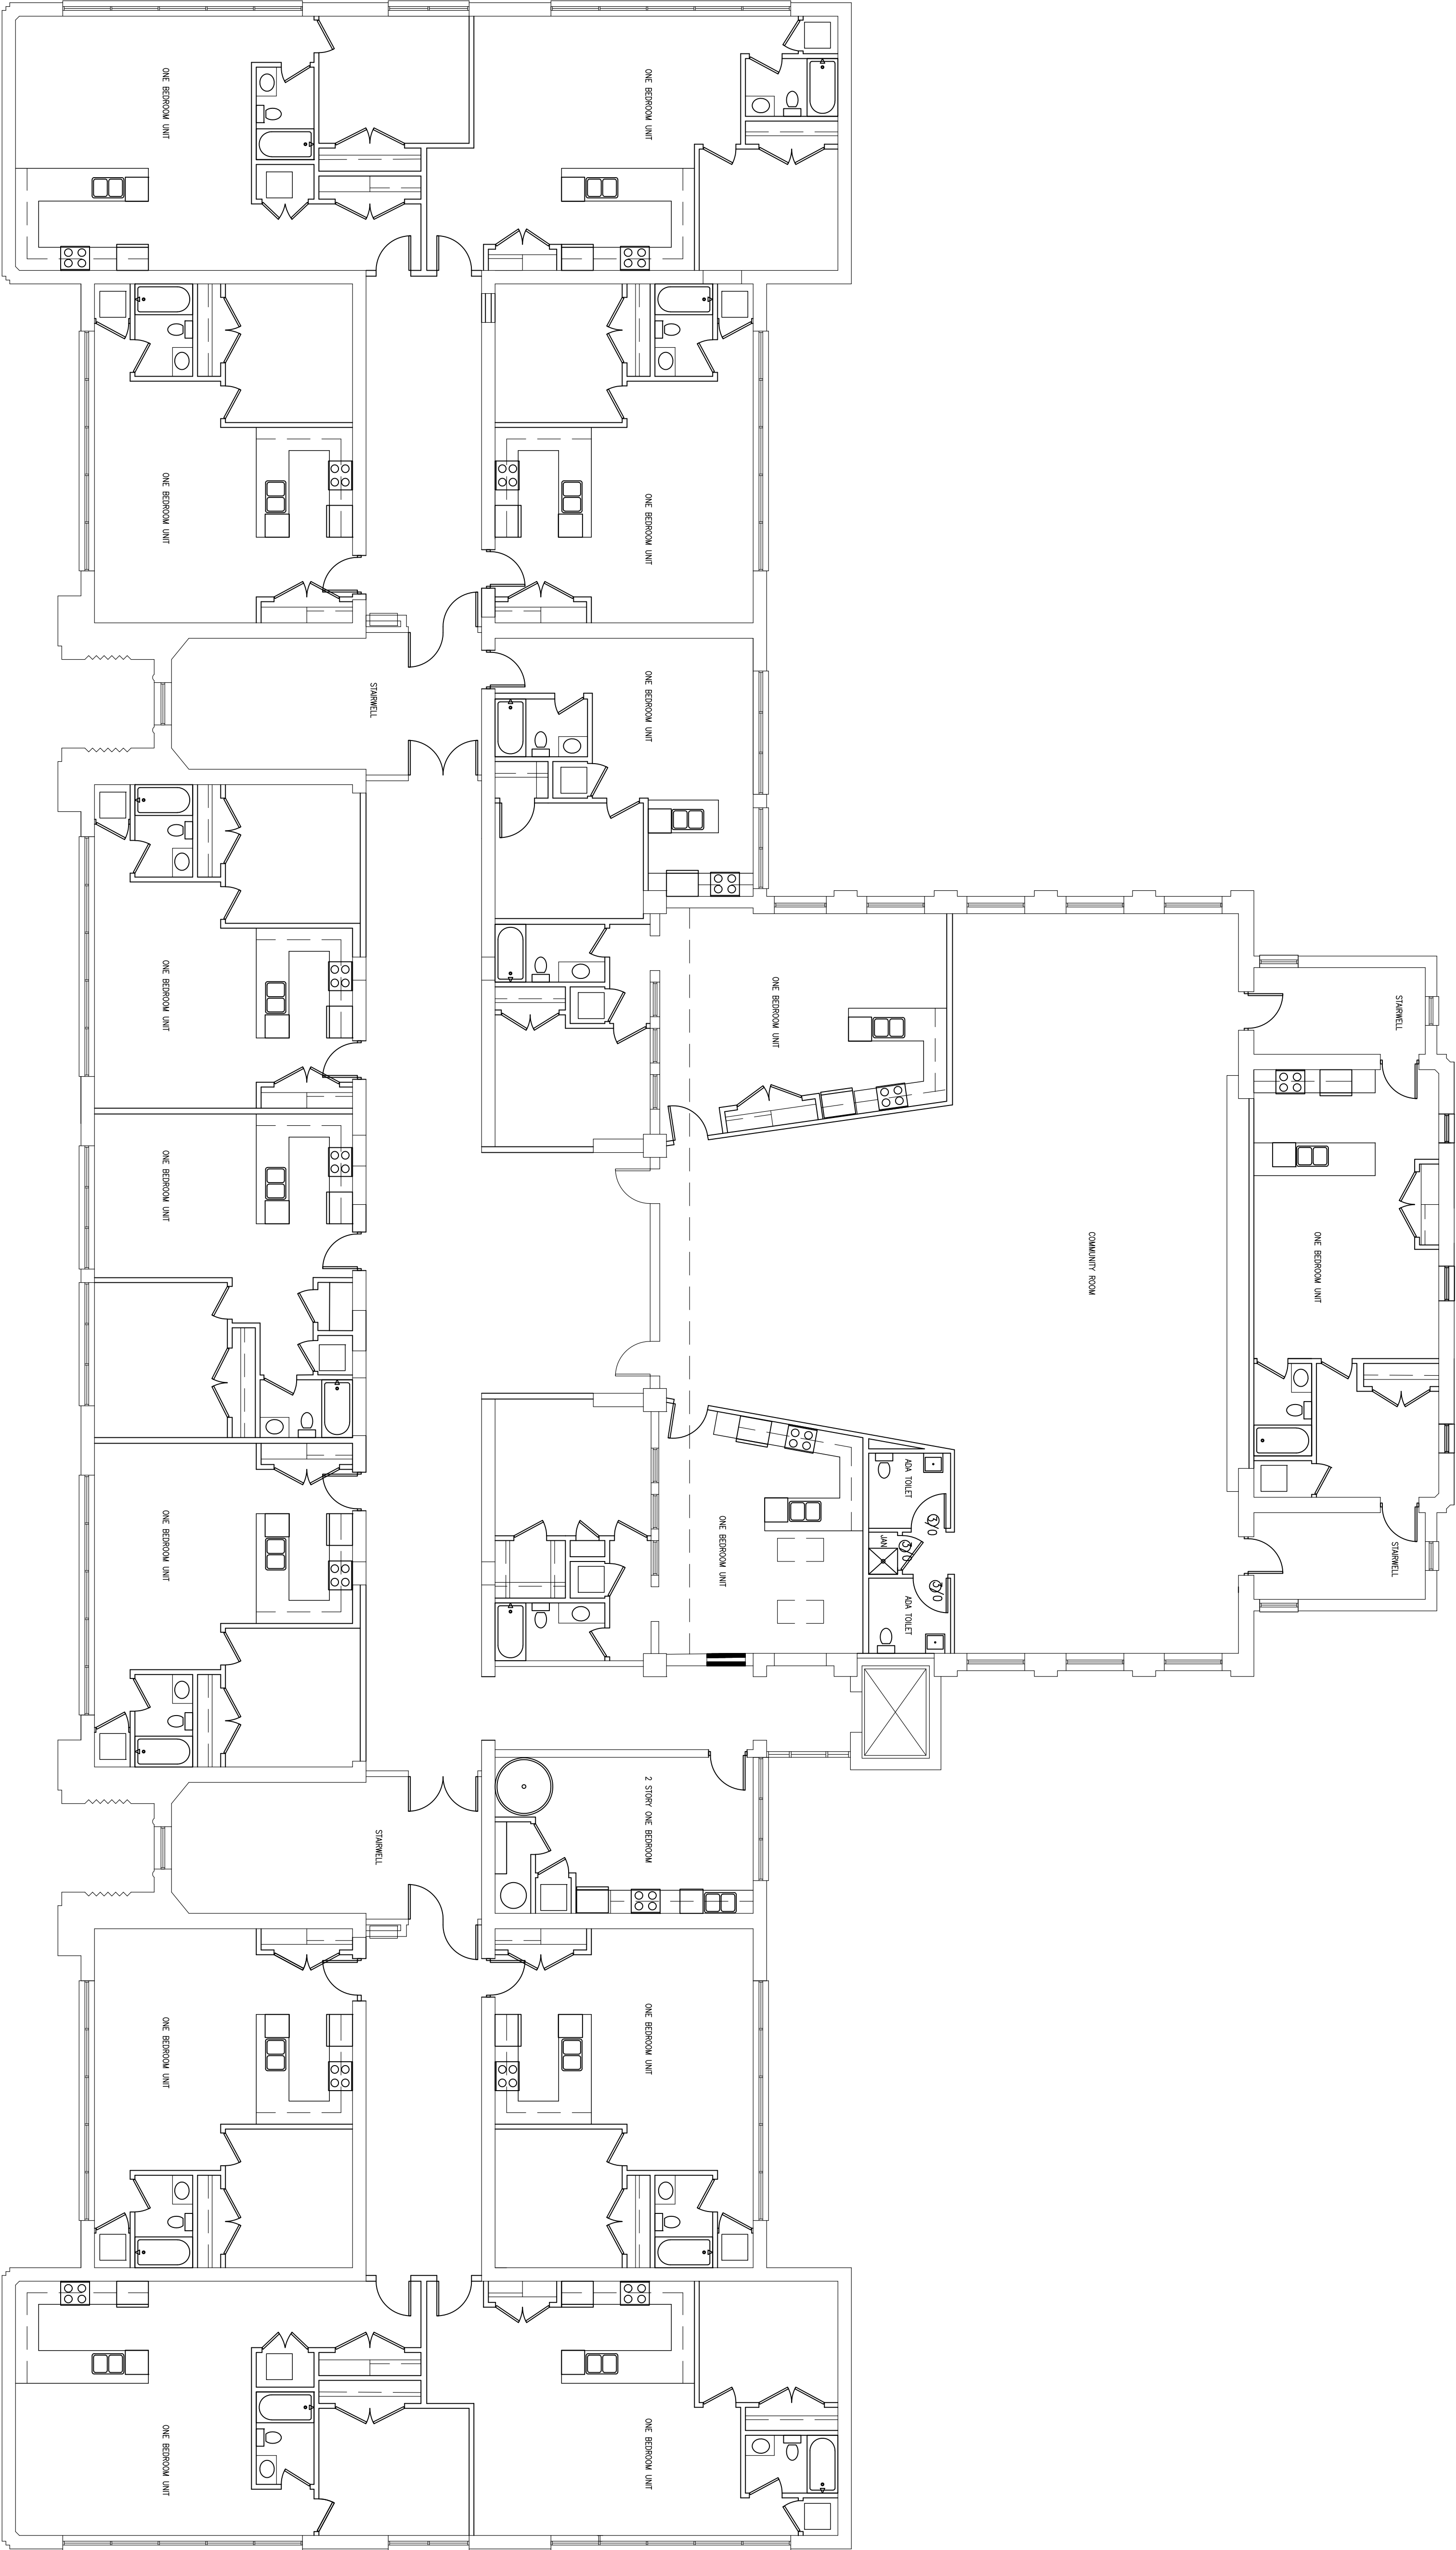

FLOOR TWO
SCALE 1/8" = 1'-0"

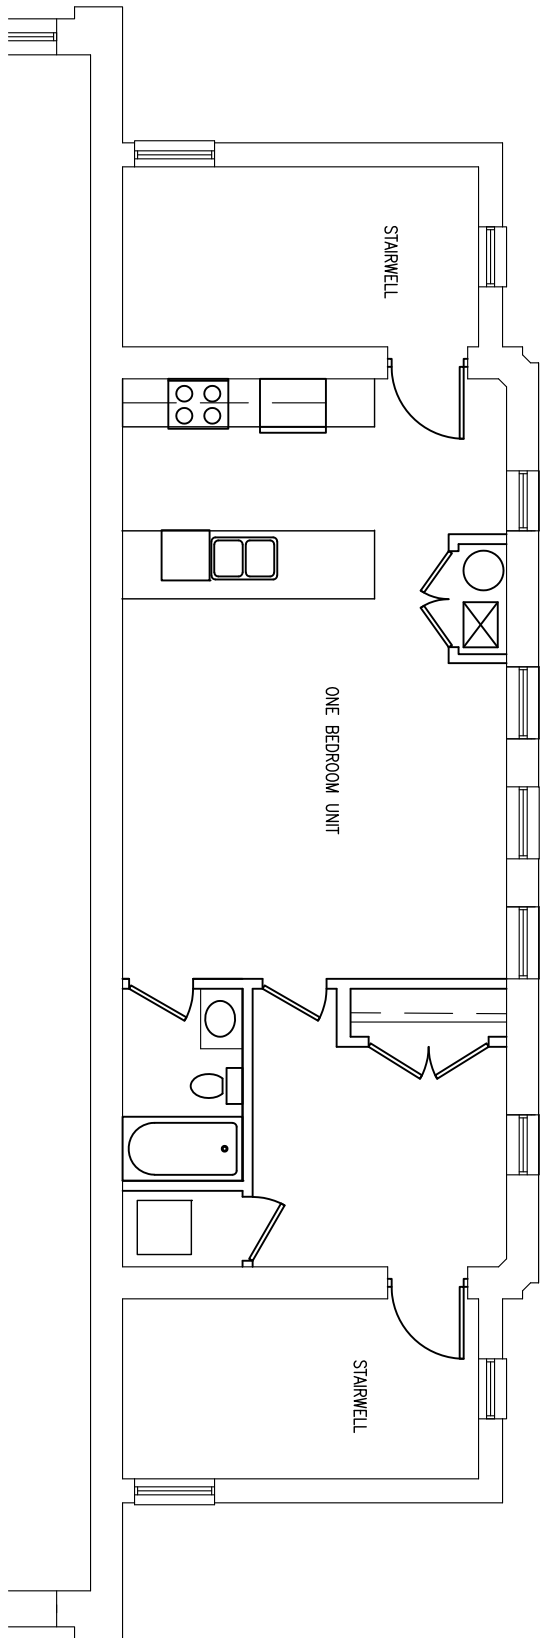

MEZZANINE
SCALE 1/8" = 1'-0"

GEORGE WYTHE ELEMENTARY SCHOOL RENOVATION AND RE-USE HAMPTON, VIRGINIA

PROJECT ARCHITECT	: LUK	
DRAWN BY	: LUK	
CHECKED BY	: JG	
NO.	REVISION DESCRIPTION	DATE

COMM. NO. 1616

DATE 9/15/18

DRAWING TITLE
SECOND FLOOR PLAN/
MEZZANINE

DRAWING

A-102

SHEET 2 OF 3