



EXTERIOR FINISH LEGEND	
TAG	ITEM DESCRIPTION
SV-1	THIN STONE VENEER - SMOOTH LIMESTONE
EFS-1	LIGHT COLORED EIFS
EFS-2	DARK COLORED EIFS
EFS-3	EIFS - GREEN
FC-1	FIBER CEMENT PANEL - LIGHT COLORED
FC-2	FIBER CEMENT PANEL - WOOD LOOK
ALTM-1	ALUMINUM COMPOSITE METAL PANEL
YLAC	ALUMINUM LOUVER, REFER TO MECHANICAL DRAWINGS
CONC	CONCRETE, REFER TO STRUCTURAL DRAWINGS



775 Yard Street, Suite 325  
Columbus, Ohio 43212  
p 614.764.0407  
f 614.764.0237  
www.ma-architects.com

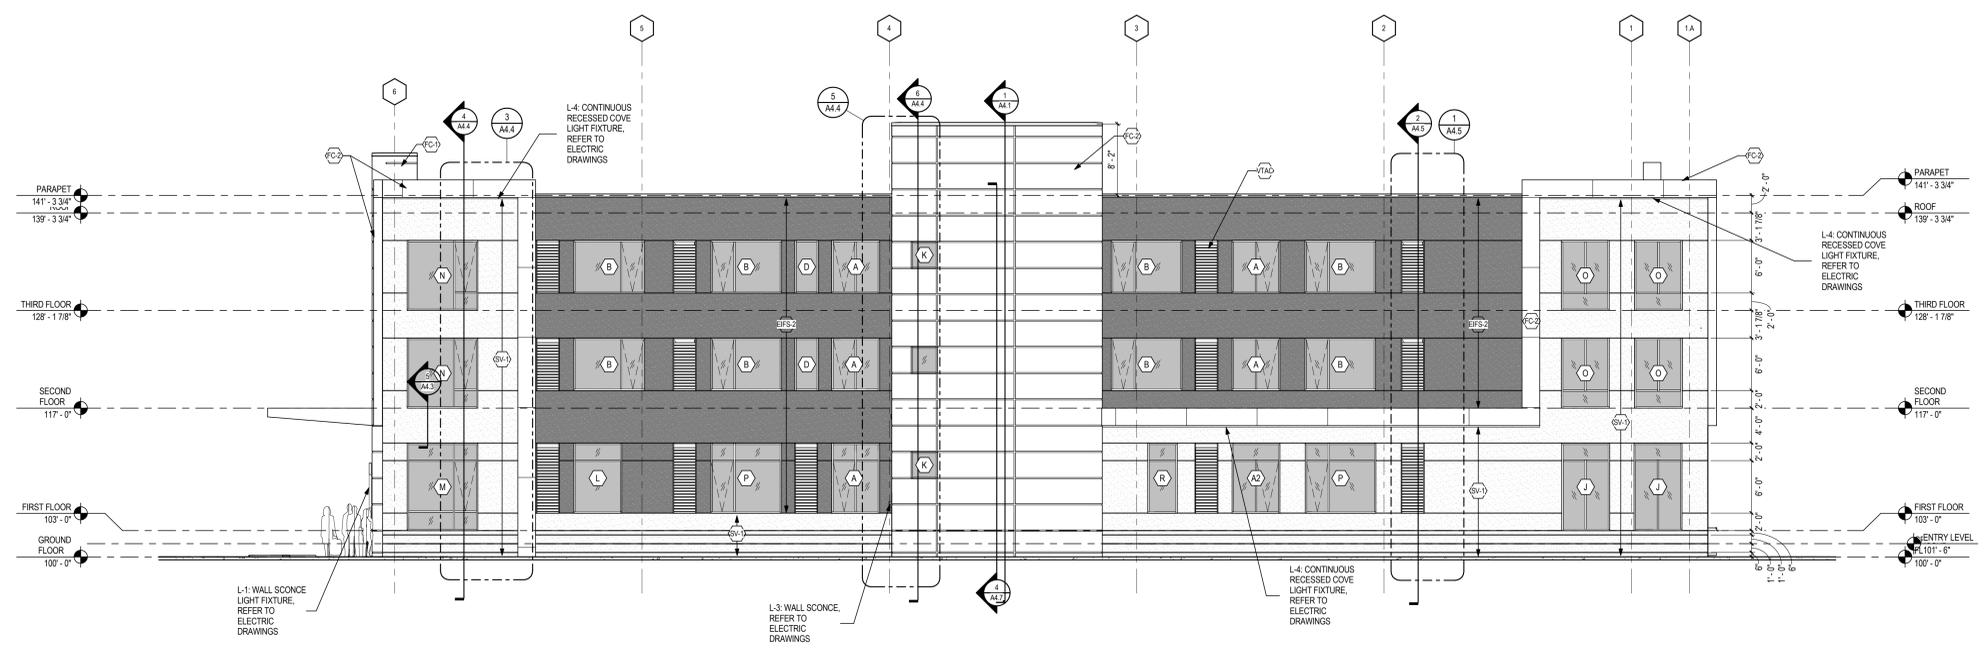

2 west elevation  
A3.2 1/8" = 1'-0"

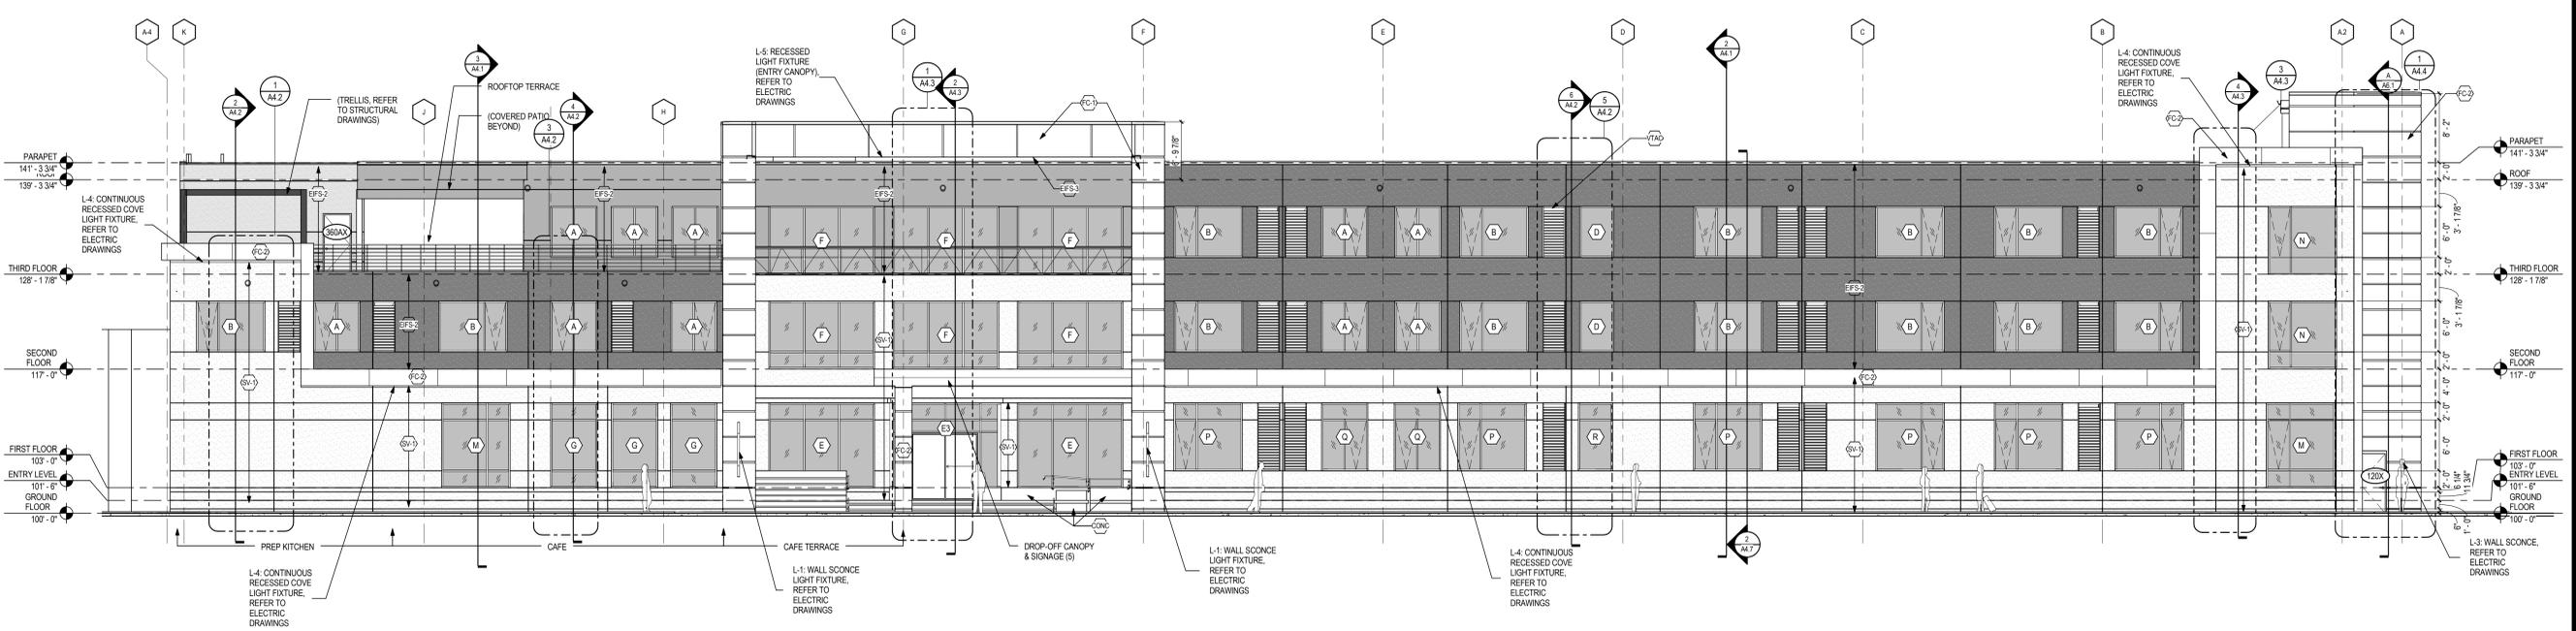

1 north elevation  
A3.2 1/8" = 1'-0"

SITE OF EXISTING MACYS

# Hotel at Peninsula Town Center

3000 ALLIANCE WAY | HAMPTON, VIRGINIA 23666 |

STATUS:

PRELIMINARY  
NOT FOR CONSTRUCTION

REVISION:

NO.	DATE	DESCRIPTION

PROJECT NUMBER:  
2016.068  
DRAWN BY:  
AP / JL  
DATE:  
16 MARCH 2017  
SHEET TITLE:  
EXTERIOR ELEVATIONS  
SHEET NUMBER:

A3.2


ma architects

EXTERIOR FINISH LEGEND	
TAG	ITEM DESCRIPTION
SV-1	THIN STONE VENEER - SMOOTH LIMESTONE
EIFS-1	LIGHT COLORED EIFS
EIFS-2	DARK COLORED EIFS
EIFS-3	EIFS - GREEN
FC-1	FIBER CEMENT PANEL - LIGHT COLORED
FC-2	FIBER CEMENT PANEL - WOOD LOOK ALTH1: ACM-1 - ALUMINUM COMPOSITE METAL PANEL
VTAC	ALUMINUM LOUVER, REFER TO MECHANICAL DRAWINGS
CONC	CONCRETE, REFER TO STRUCTURAL DRAWINGS




775 Yard Street, Suite 325  
Columbus, Ohio 43212  
p 614.764.0407  
f 614.764.0237  
www.ma-architects.com

SITE OF EXISTING MACYS

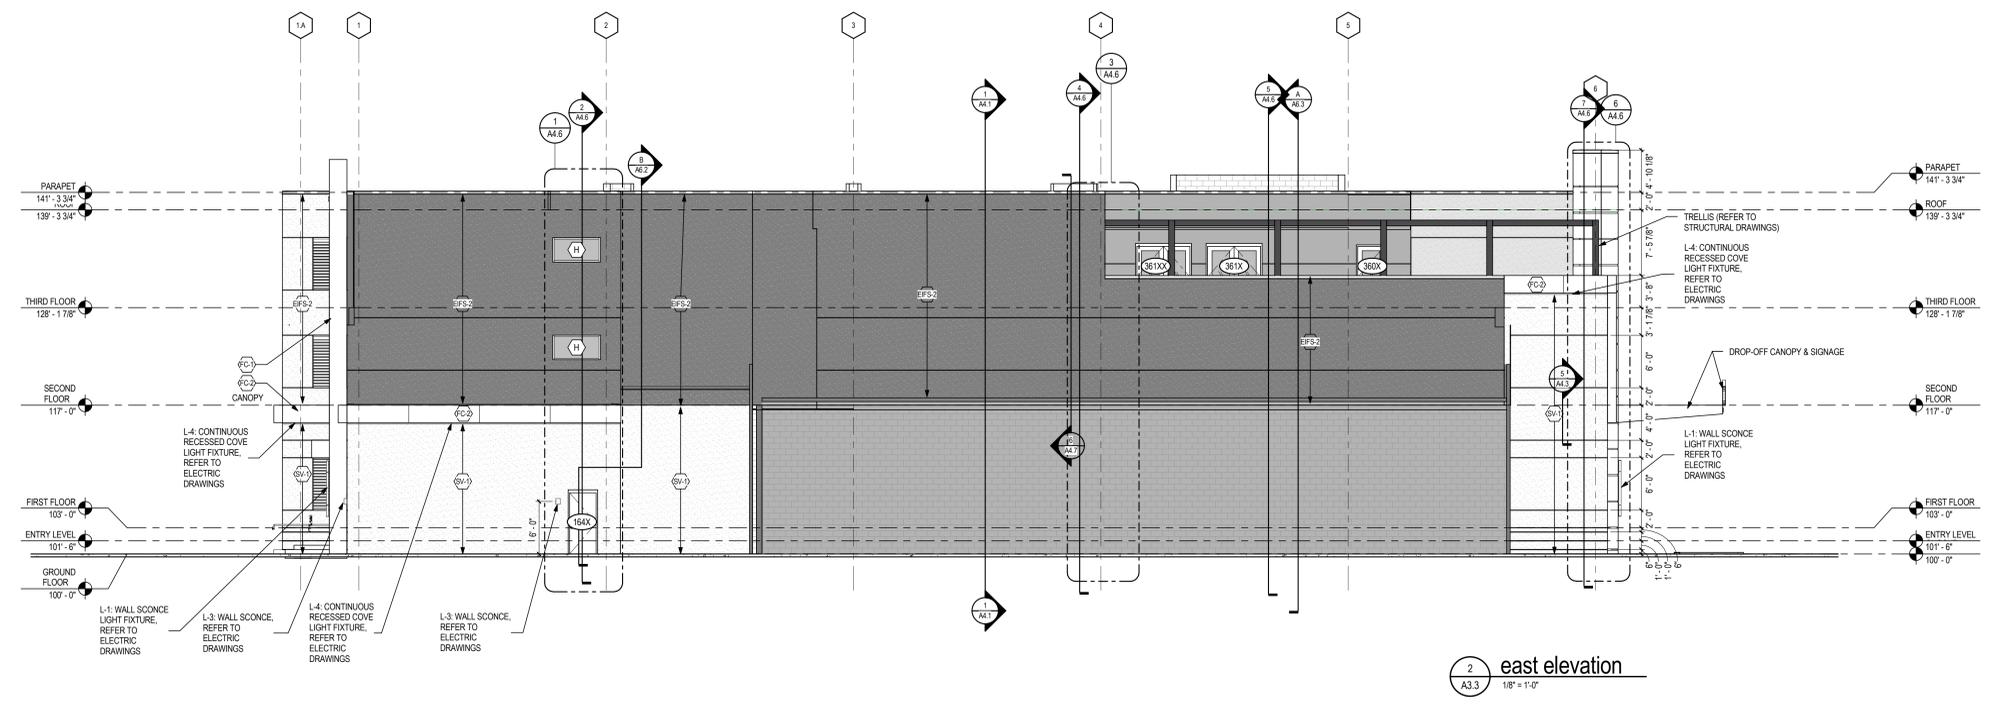

2 east elevation  
A3.3 1/8" = 1'-0"

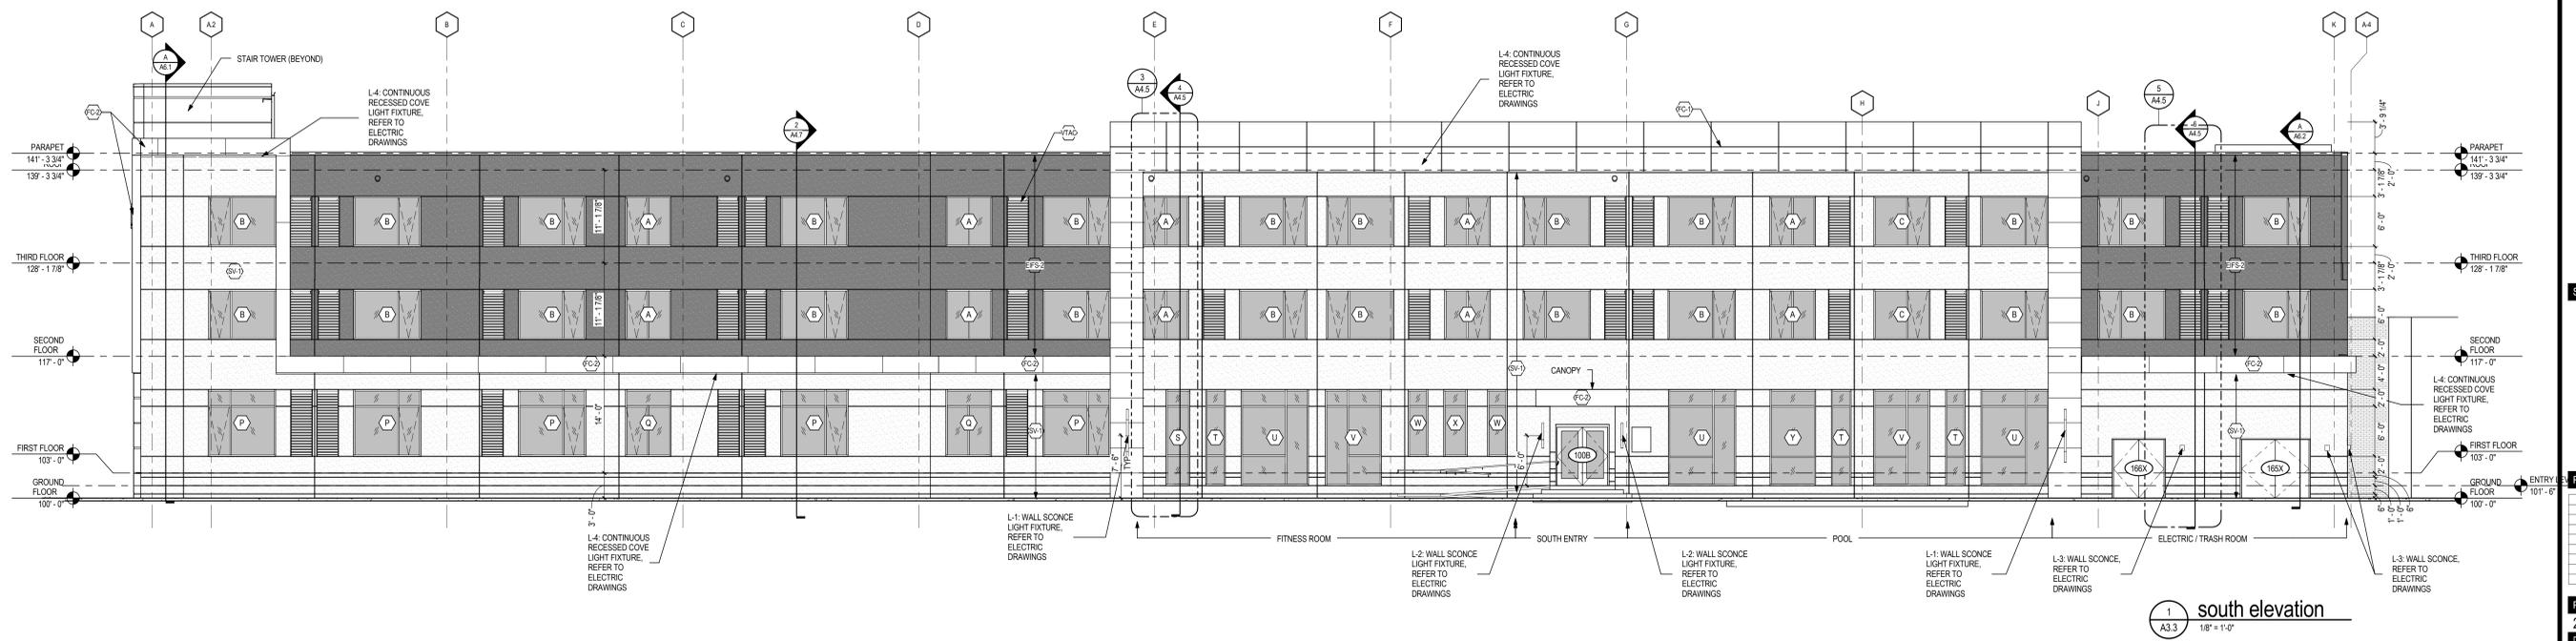

1 south elevation  
A3.3 1/8" = 1'-0"

# Hotel at Peninsula Town Center

3000 ALLIANCE WAY | HAMPTON, VIRGINIA 23666 |

STATUS:

PRELIMINARY  
NOT FOR CONSTRUCTION

REVISION:

NO.	DESCRIPTION

PROJECT NUMBER:  
2016.068  
DRAWN BY:  
AP / JL  
DATE:  
16 MARCH 2017  
SHEET TITLE:  
EXTERIOR ELEVATIONS  
SHEET NUMBER:

A3.3

ma architects

STATUS:

**PRELIMINARY**  
NOT FOR CONSTRUCTION

REVISION:


NO.	DATE	DESCRIPTION

PROJECT NUMBER:  
**2016.068**  
DRAWN BY:  
AP / JL  
DATE:  
**16 MARCH 2017**  
SHEET TITLE:


EXTERIOR ELEVATIONS

SHEET NUMBER:


**A3.4**

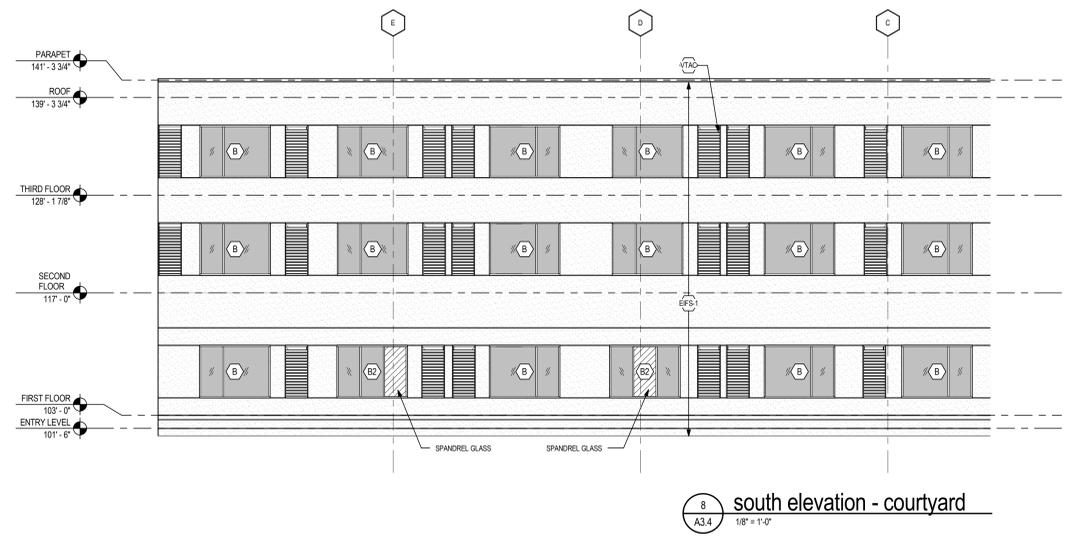


8 south elevation - courtyard  
A3.4 1/8" = 1'-0"

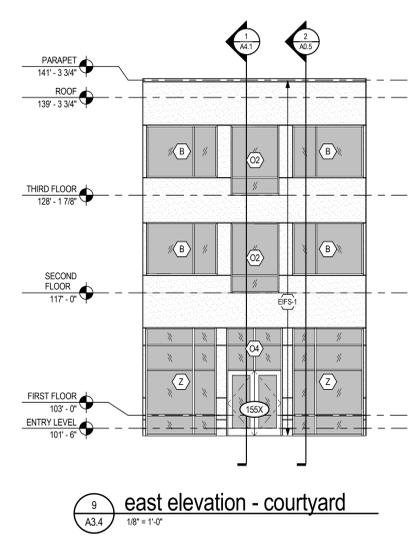


9 east elevation - courtyard  
A3.4 1/8" = 1'-0"

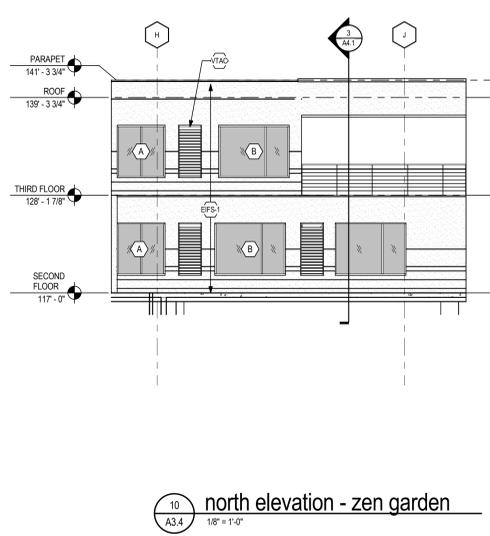


10 north elevation - zen garden  
A3.4 1/8" = 1'-0"

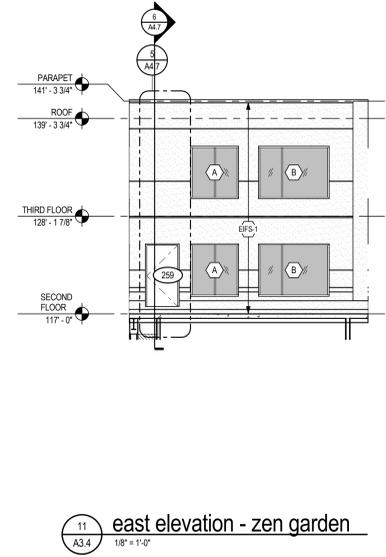


11 east elevation - zen garden  
A3.4 1/8" = 1'-0"

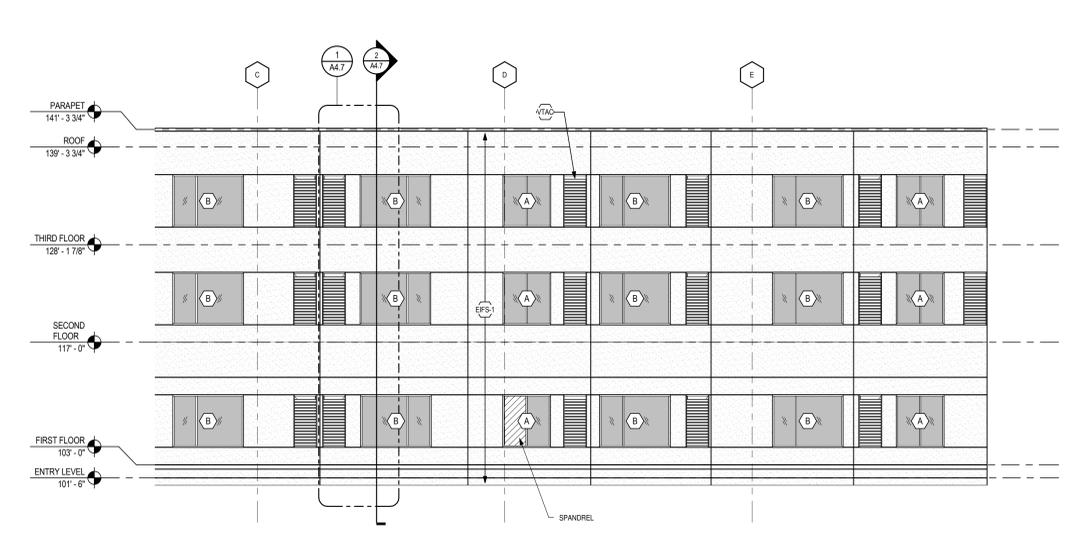


4 north elevation - courtyard  
A3.4 1/8" = 1'-0"

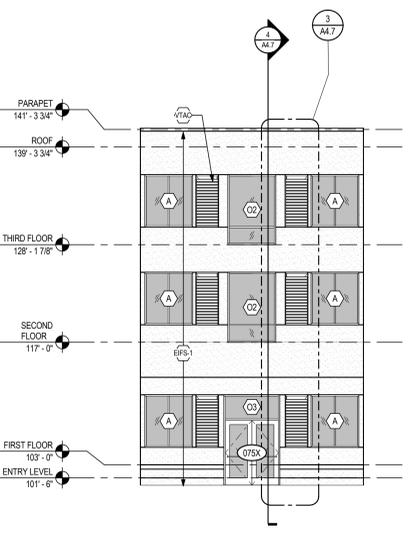


5 west elevation - courtyard  
A3.4 1/8" = 1'-0"

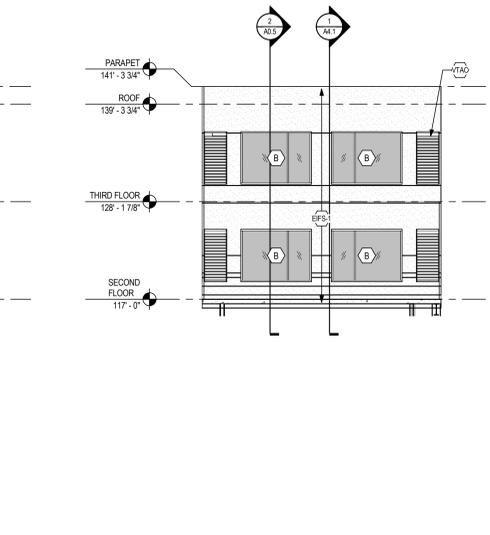


6 west elevation - zen garden  
A3.4 1/8" = 1'-0"

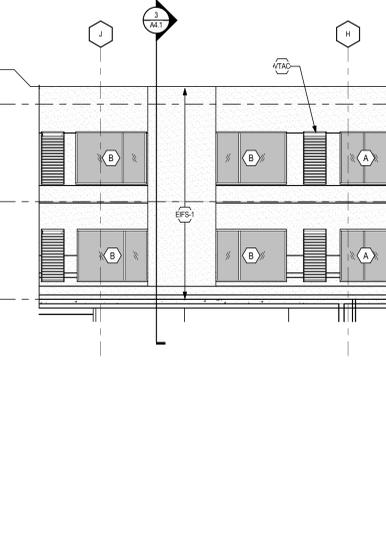


7 south elevation - zen garden  
A3.4 1/8" = 1'-0"

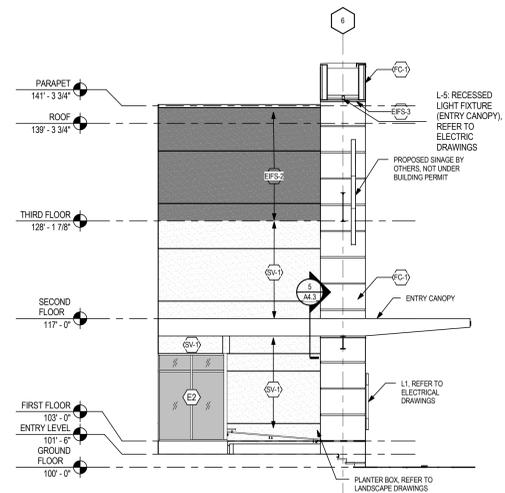

1 west elevation - entry courtyard  
A3.4 1/8" = 1'-0"

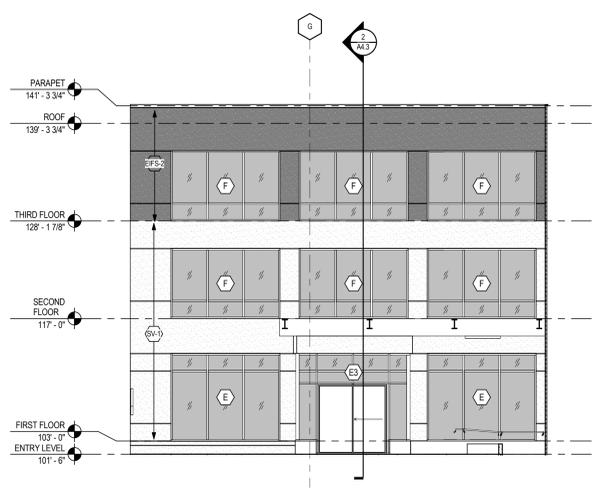

2 south elevation - entry courtyard  
A3.4 1/8" = 1'-0"

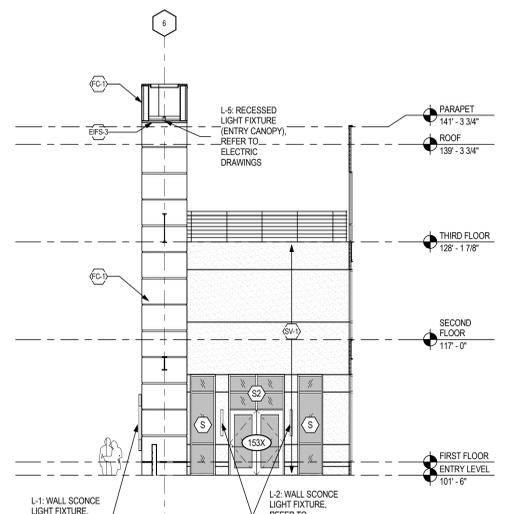

3 east elevation - entry courtyard  
A3.4 1/8" = 1'-0"

EXTERIOR FINISH LEGEND	
TAG	ITEM DESCRIPTION
SV-1	THIN STONE VENEER - SMOOTH LIMESTONE
EIFS-1	LIGHT COLORED EIFS
EIFS-2	DARK COLORED EIFS
EIFS-3	EIFS - GREEN
FC-1	FIBER CEMENT PANEL - LIGHT COLORED
FC-2	FIBER CEMENT PANEL - WOOD LOOK
ALTRI	ALTRI ACM-1 - ALUMINUM COMPOSITE METAL PANEL
VTAC	ALUMINUM LOUVER, REFER TO MECHANICAL DRAWINGS
CONC	CONCRETE, REFER TO STRUCTURAL DRAWINGS