



EXTERIOR FINISH LEGEND	
TAG	ITEM DESCRIPTION
SV-1	THIN STONE VENEER - SMOOTH LIMESTONE
EFS-1	LIGHT COLORED EIFS
EFS-2	DARK COLORED EIFS
EFS-3	EIFS - GREEN
FC-1	FIBER CEMENT PANEL - LIGHT COLORED
FC-2	FIBER CEMENT PANEL - WOOD LOOK ALTH: ACM-1 - ALUMINUM COMPOSITE METAL PANEL
VTAC	ALUMINUM LOUVER, REFER TO MECHANICAL DRAWINGS
CONC	CONCRETE, REFER TO STRUCTURAL DRAWINGS



775 Yard Street, Suite 325
Columbus, Ohio 43212
p 614.764.0407
f 614.764.0237
www.ma-architects.com

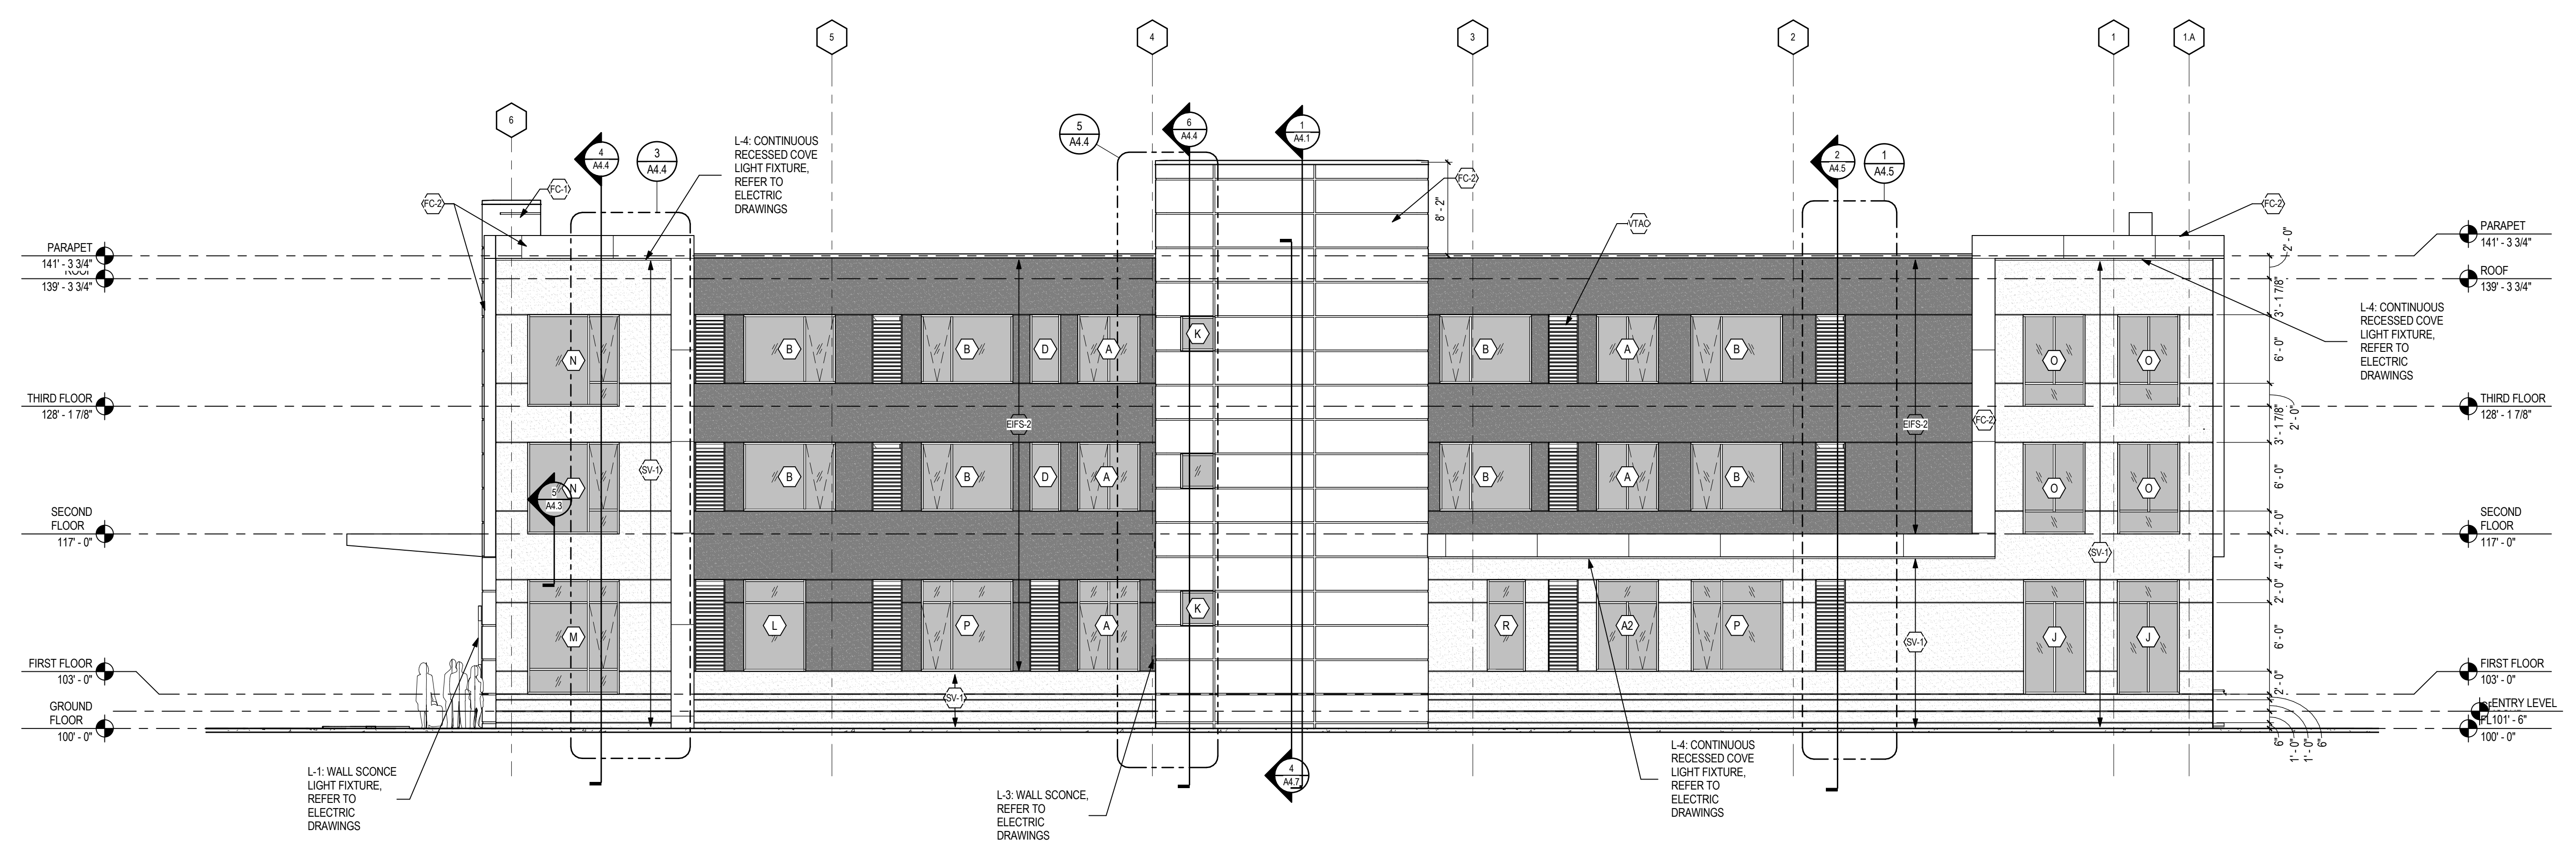

2 west elevation
A3.2 1/8" = 1'-0"

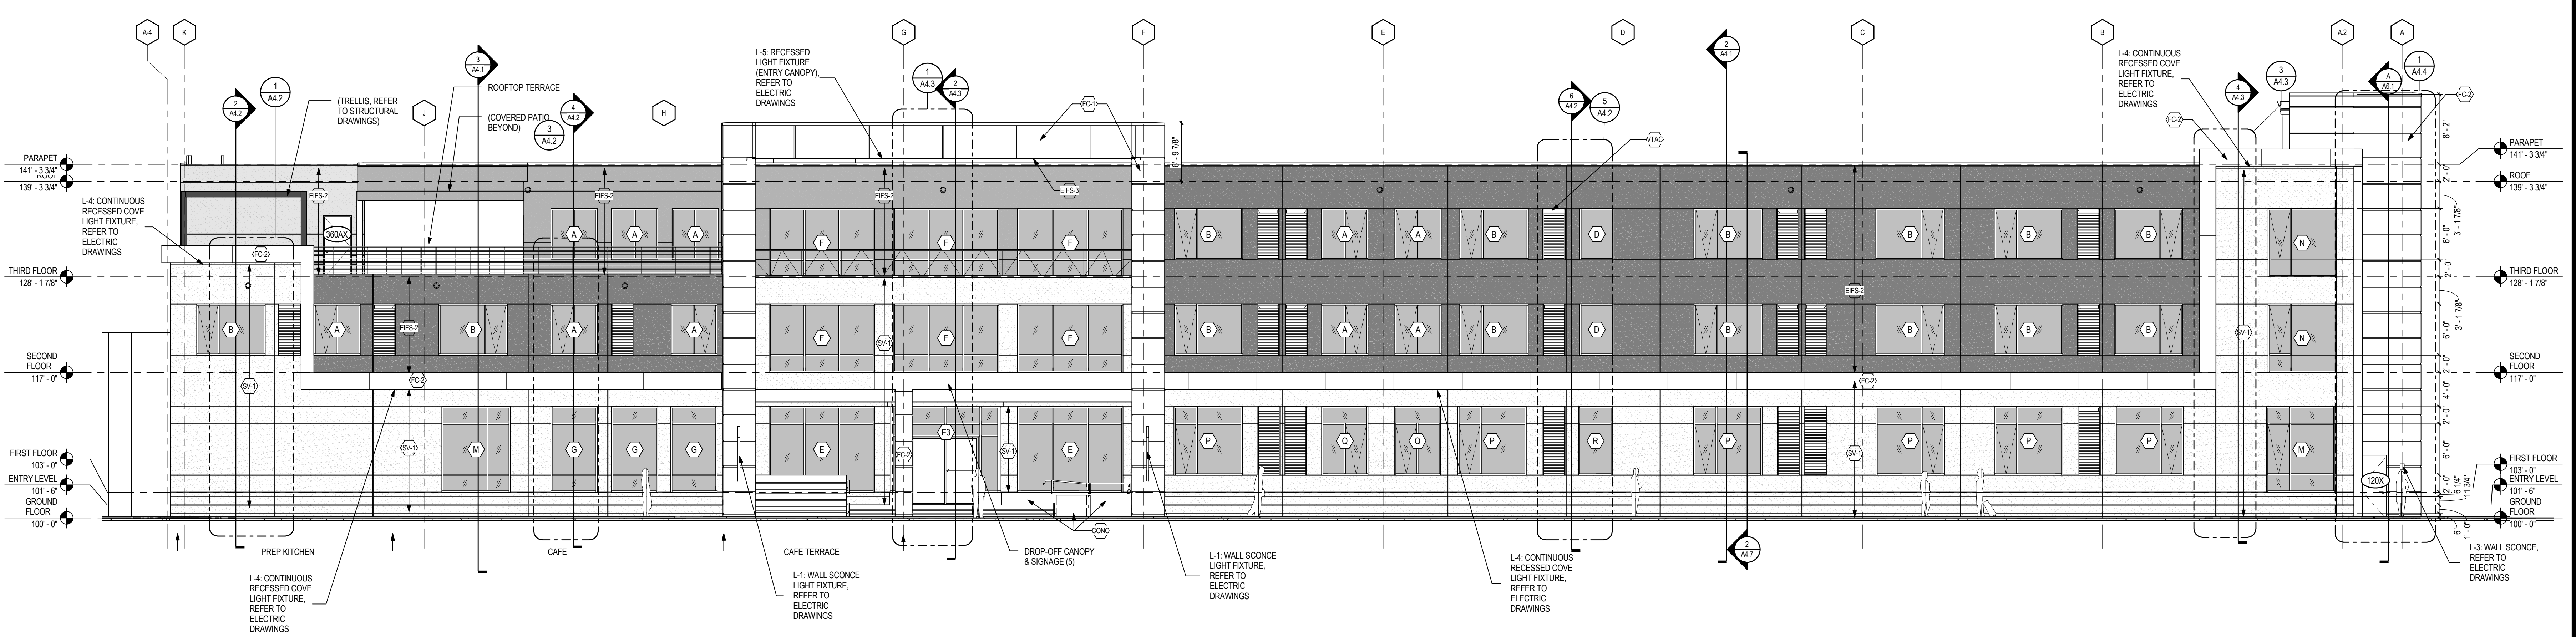

1 north elevation
A3.2 1/8" = 1'-0"

SITE OF EXISTING MACYS

Extended Stay Hotel at Peninsula Town Center

3000 ALLIANCE WAY | HAMPTON, VIRGINIA 23666 |

STATUS:

PRELIMINARY
NOT FOR CONSTRUCTION

REVISION:

NO.	DATE	DESCRIPTION



PROJECT NUMBER:
2016.068
DRAWN BY:
AP / JL
DATE:
16 MARCH 2017
SHEET TITLE:
EXTERIOR ELEVATIONS
SHEET NUMBER:

A3.2 ma architects



775 Yard Street, Suite 325
Columbus, Ohio 43212
p 614.764.0407
f 614.764.0237
www.ma-architects.com

EXTERIOR FINISH LEGEND	
TAG	ITEM DESCRIPTION
SV-1	THIN STONE VENEER - SMOOTH LIMESTONE
EIFS-1	LIGHT COLORED EIFS
EIFS-2	DARK COLORED EIFS
EIFS-3	EIFS - GREEN
FC-1	FIBER CEMENT PANEL - LIGHT COLORED
FC-2	FIBER CEMENT PANEL - WOOD LOOK ALTH1: ACM-1 - ALUMINUM COMPOSITE METAL PANEL
VTAC	ALUMINUM LOUVER, REFER TO MECHANICAL DRAWINGS
CONC	CONCRETE, REFER TO STRUCTURAL DRAWINGS

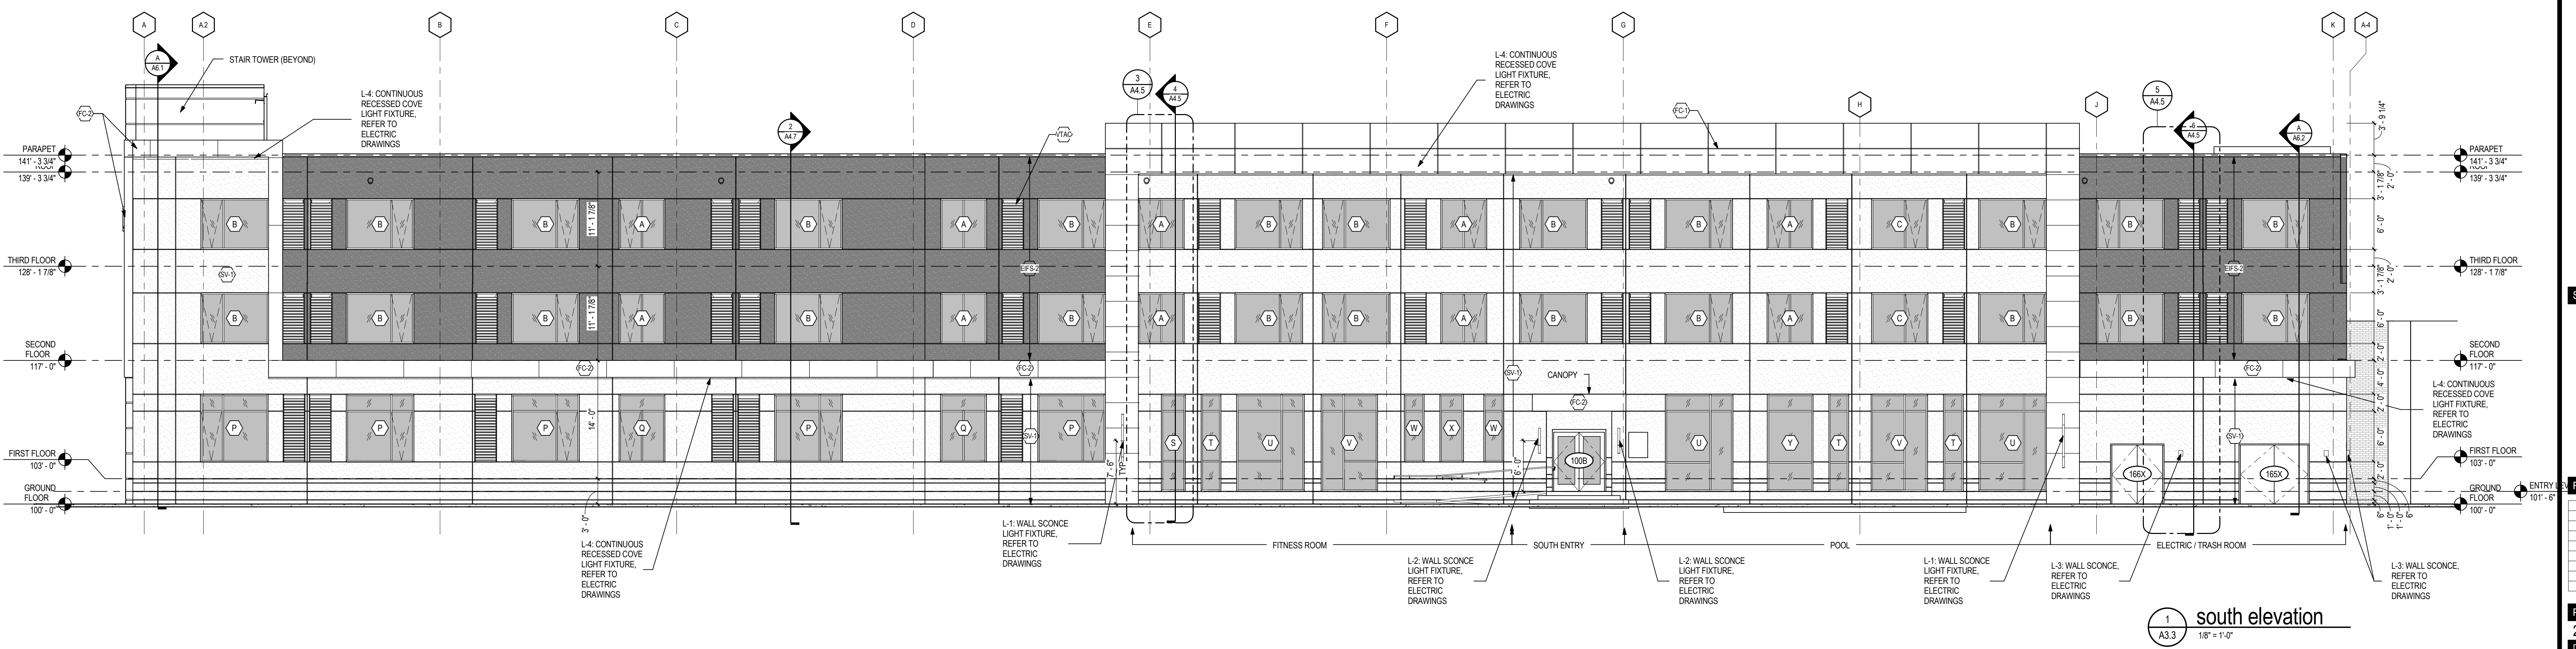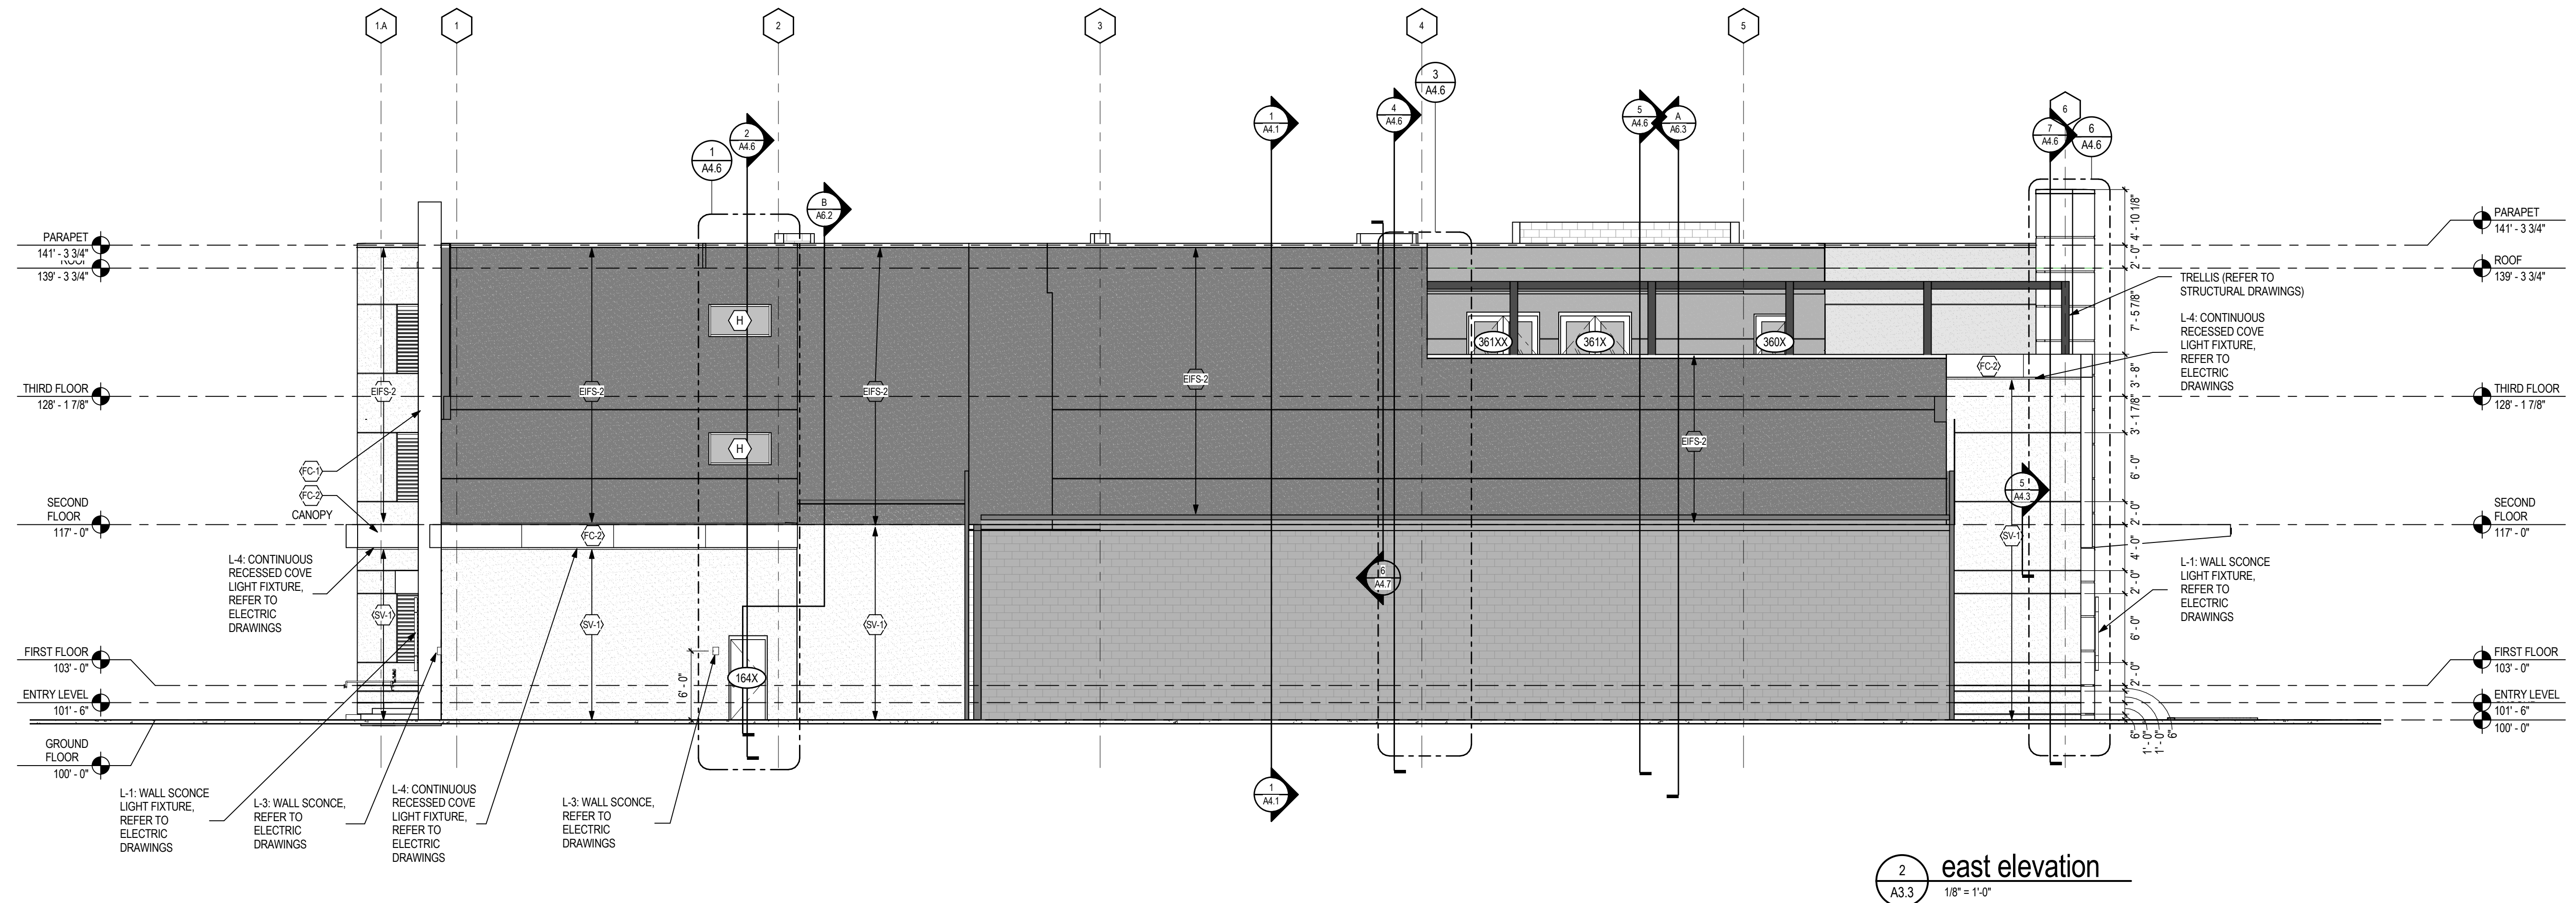

SITE OF EXISTING MACYS

Extended Stay Hotel at Peninsula Town Center

3000 ALLIANCE WAY | HAMPTON, VIRGINIA 23666 |

STATUS:

PRELIMINARY
NOT FOR CONSTRUCTION

REVISION:

NO.	DESCRIPTION

PROJECT NUMBER:
2016.068

DRAWN BY:
AP / JL

DATE:
16 MARCH 2017

SHEET TITLE:
EXTERIOR ELEVATIONS

SHEET NUMBER:
A3.3

ma architects



775 Yard Street, Suite 325
Columbus, Ohio 43212
p 614.764.0407
f 614.764.0237
www.ma-architects.com

SITE OF EXISTING MACYS

Extended Stay Hotel at Peninsula Town Center

3000 ALLIAN WAY | HAMPTON, VIRGINIA 23666 |

STATUS:

PRELIMINARY
NOT FOR CONSTRUCTION

REVISION:

NO.	DATE	DESCRIPTION


PROJECT NUMBER:
2016.068
DRAWN BY:
AP / JL
DATE:
16 MARCH 2017
SHEET TITLE:

EXTERIOR ELEVATIONS


SHEET NUMBER:

A3.4


ma architects

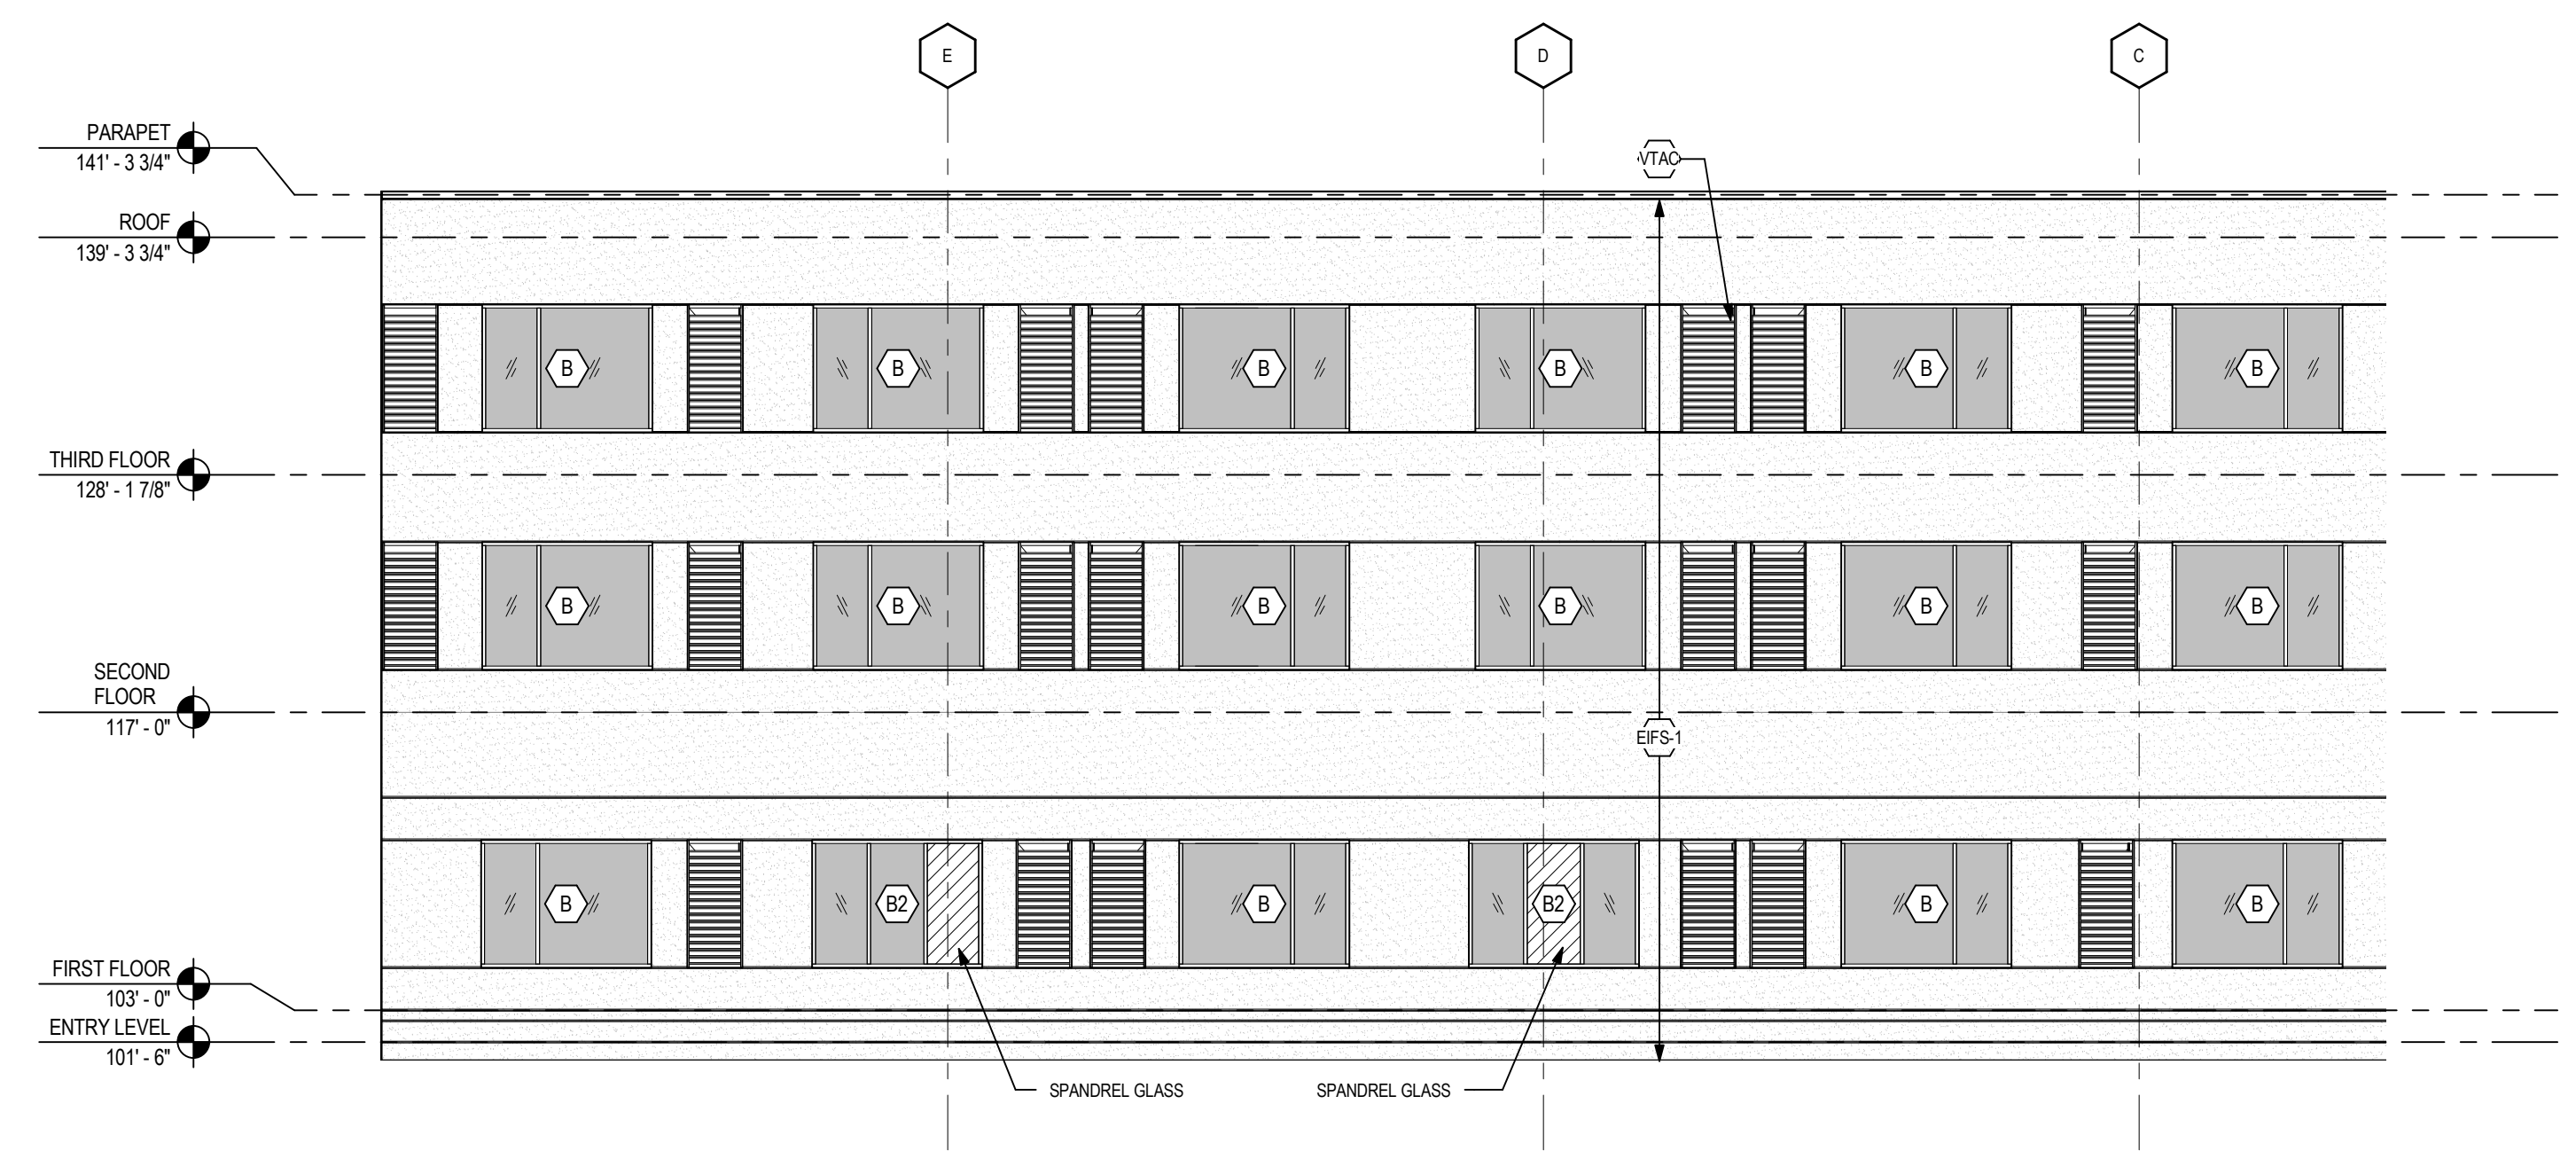


8 south elevation - courtyard
A3.4 1/8" = 1'-0"

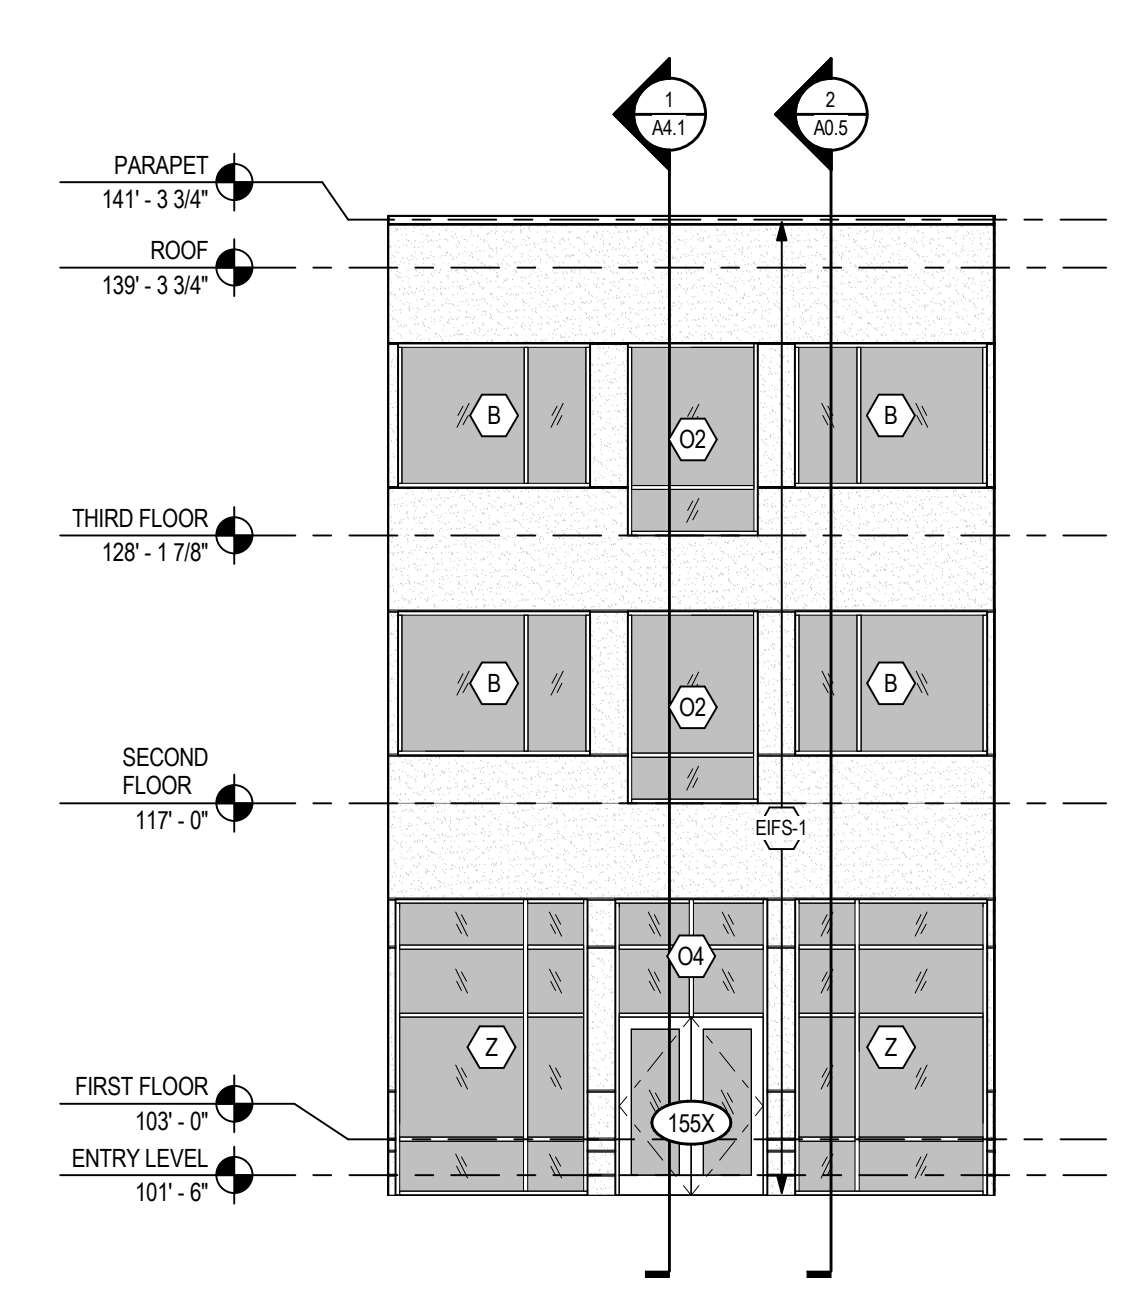


9 east elevation - courtyard
A3.4 1/8" = 1'-0"

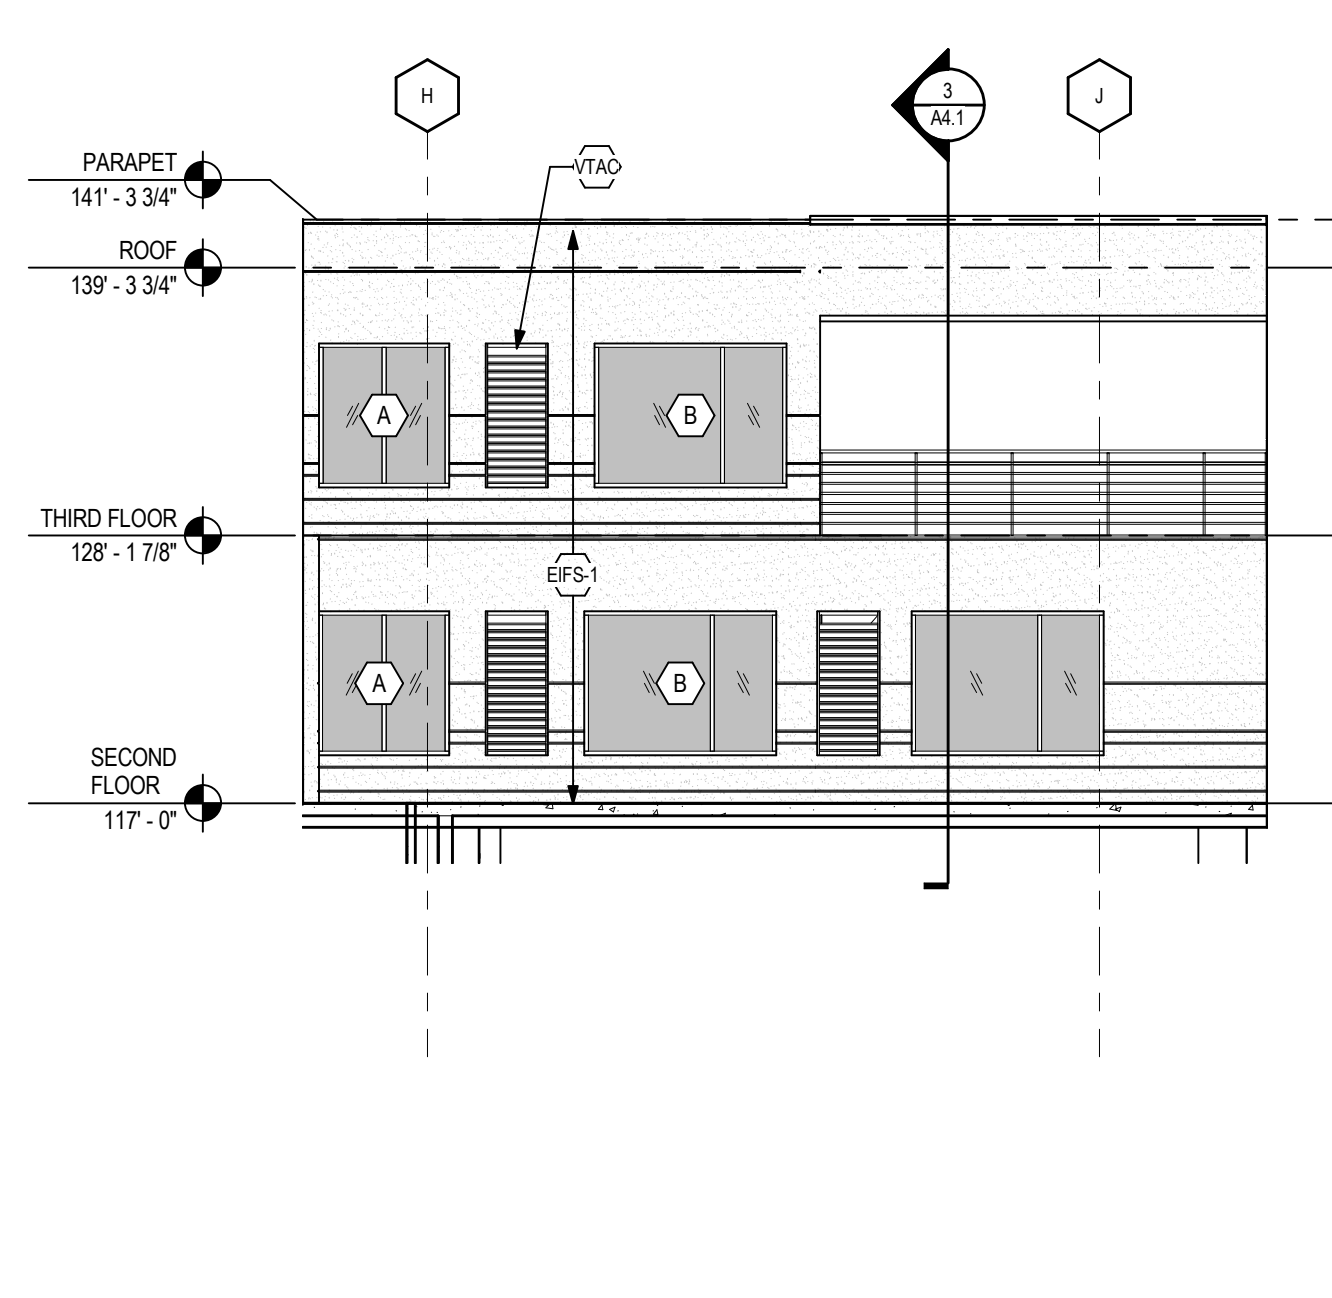


10 north elevation - zen garden
A3.4 1/8" = 1'-0"

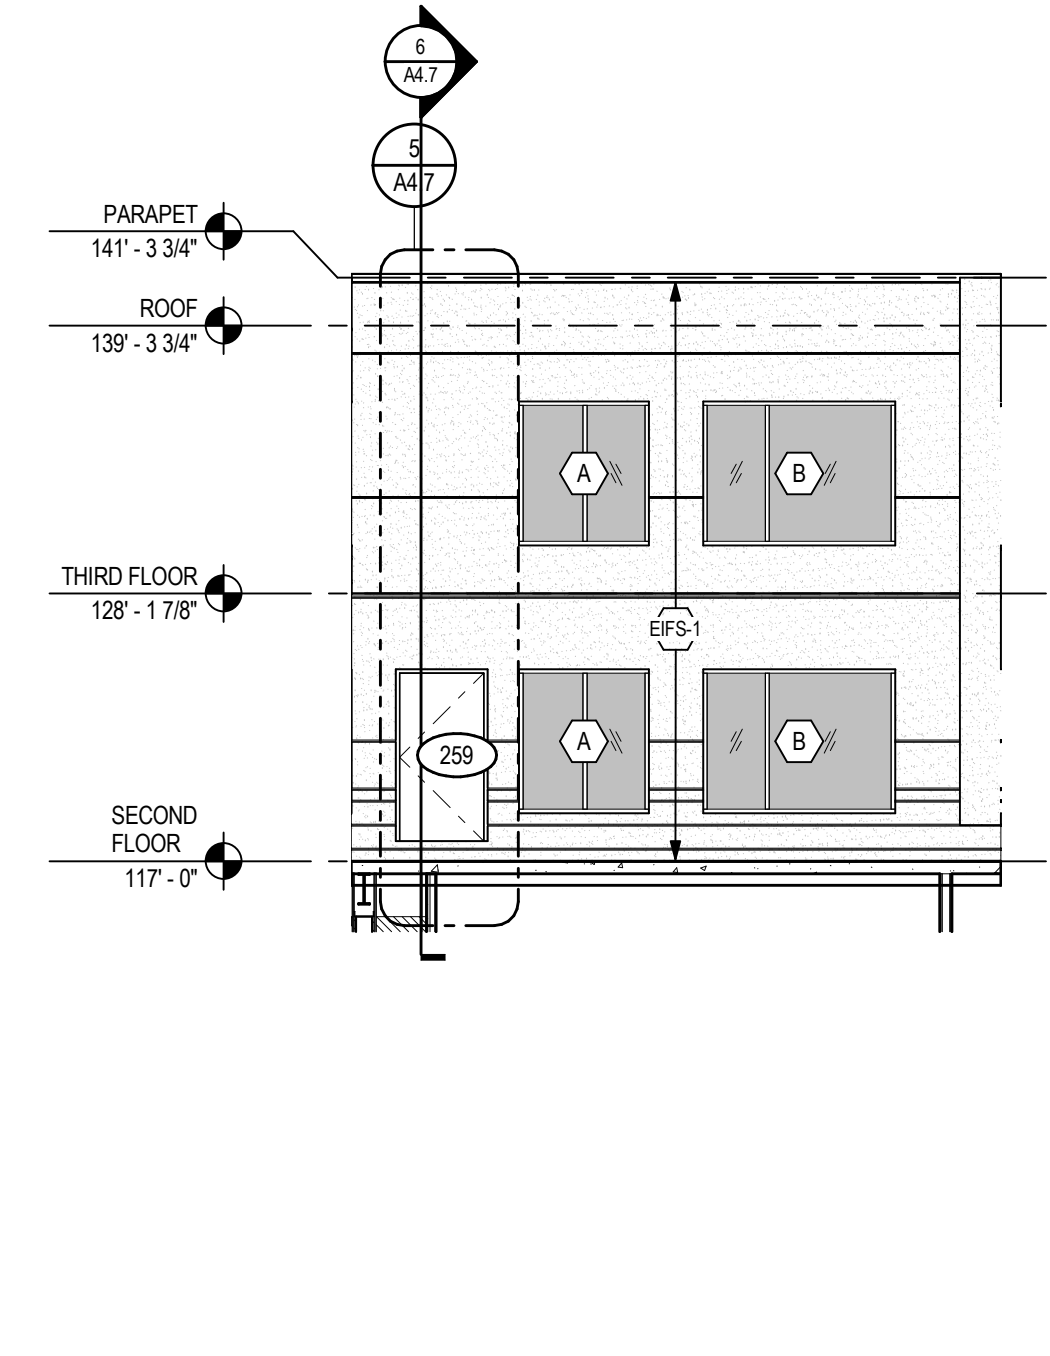


11 east elevation - zen garden
A3.4 1/8" = 1'-0"

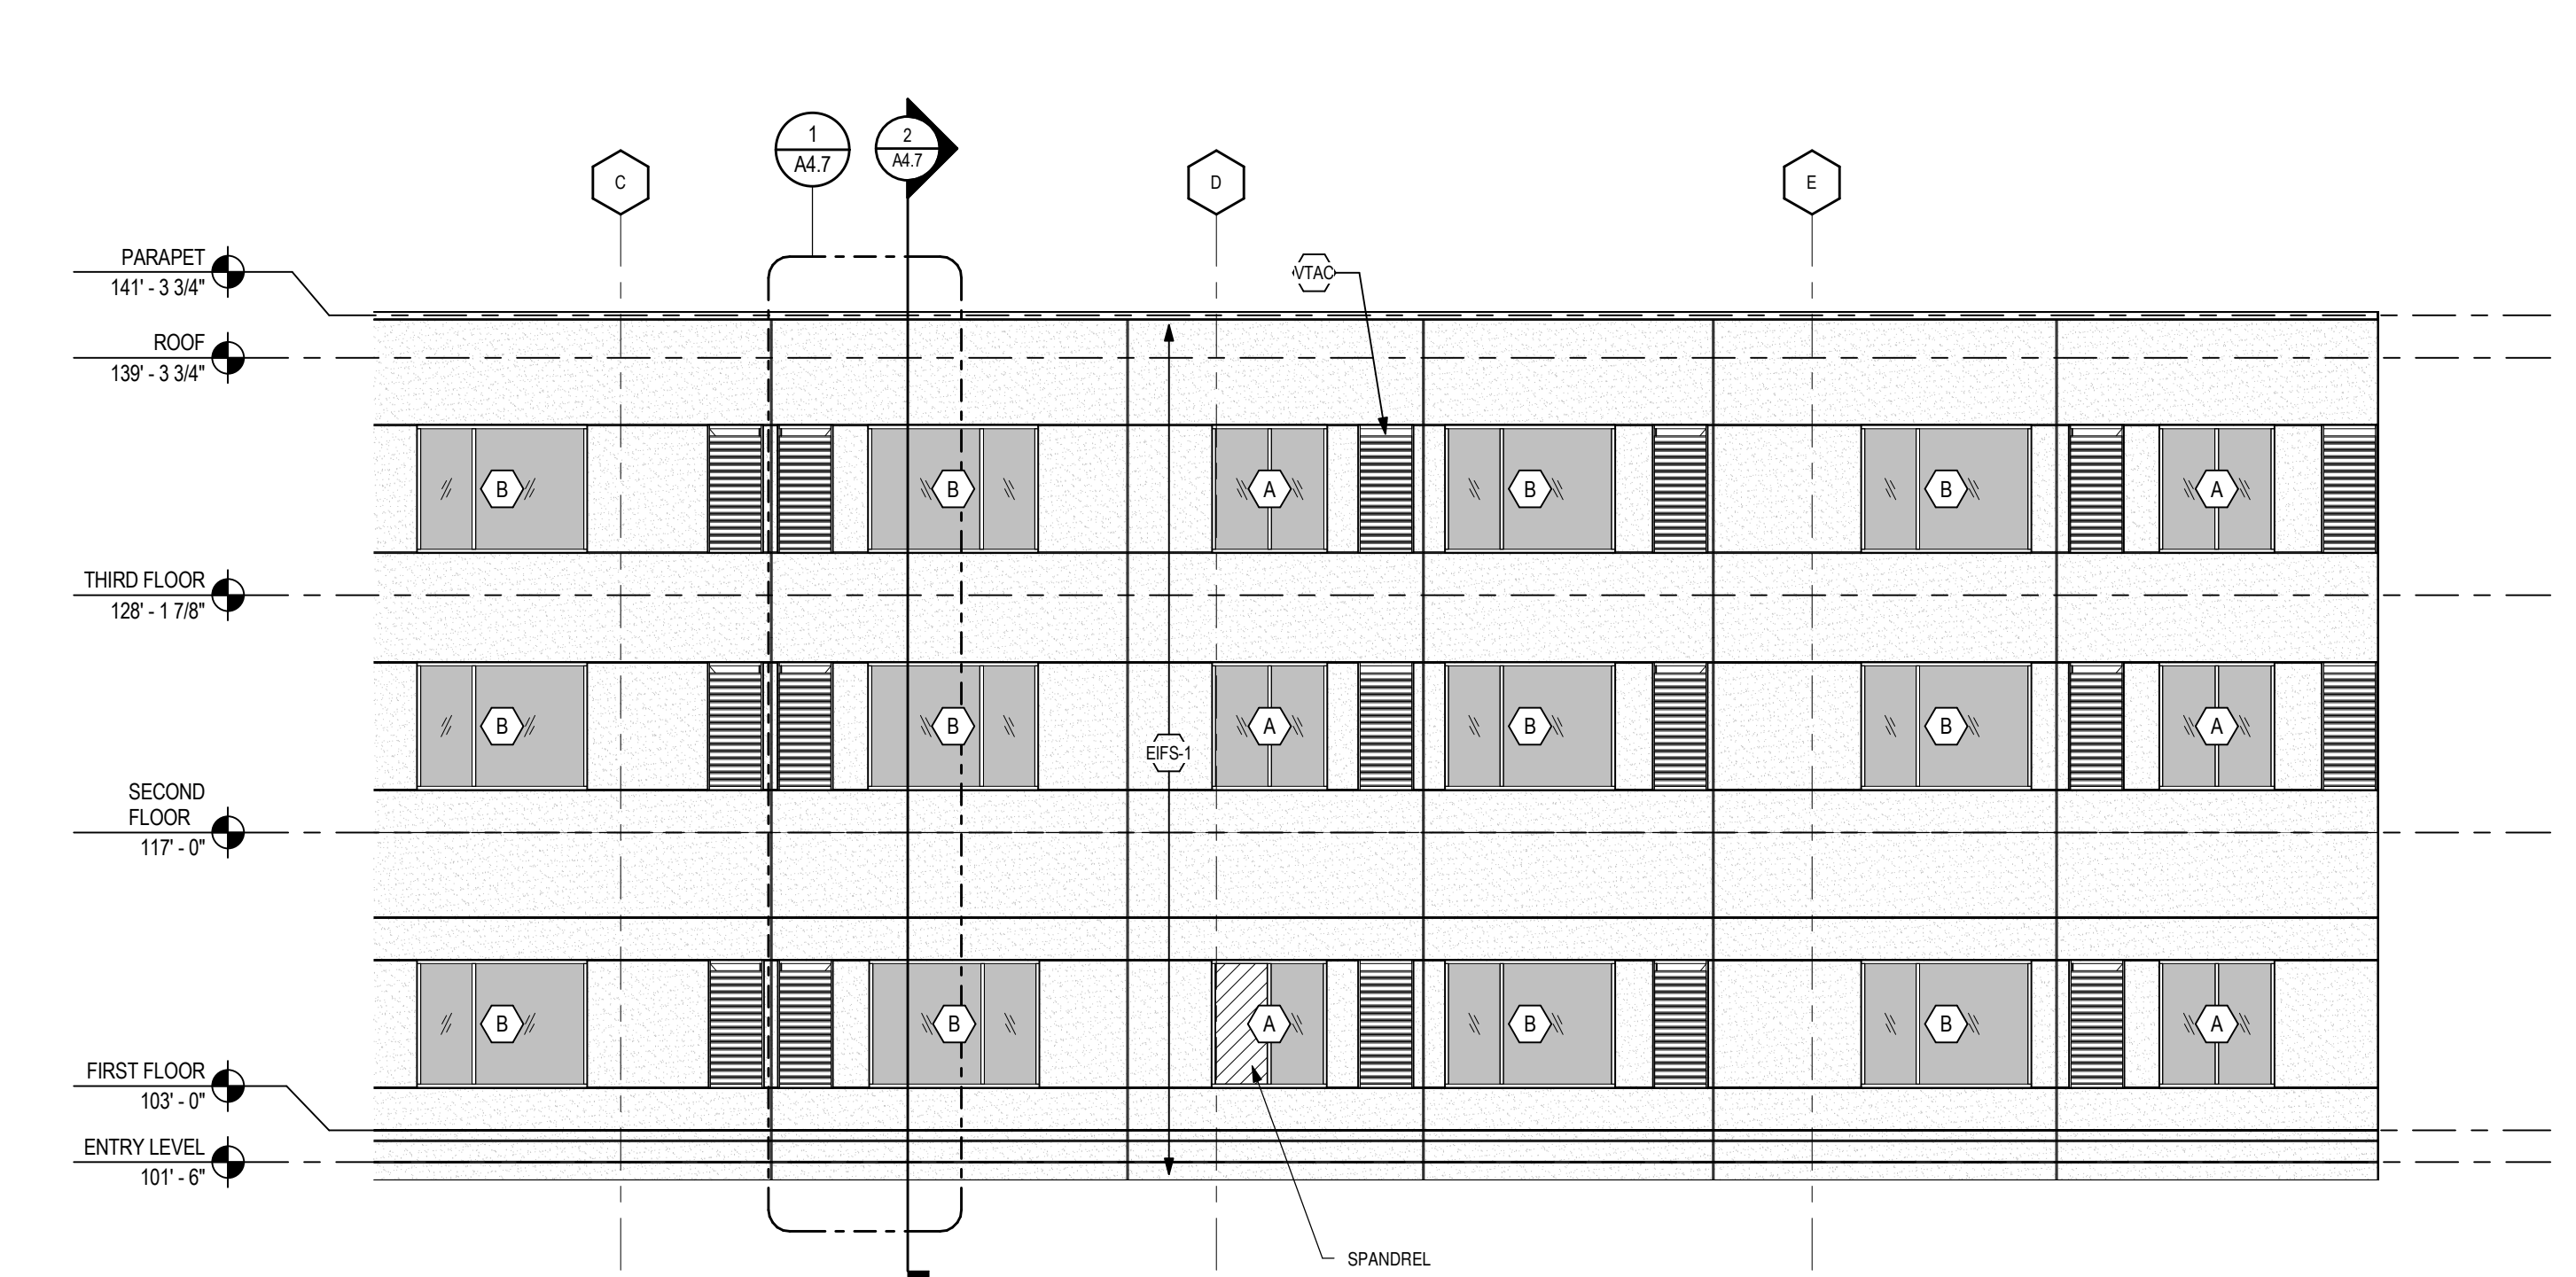


4 north elevation - courtyard
A3.4 1/8" = 1'-0"

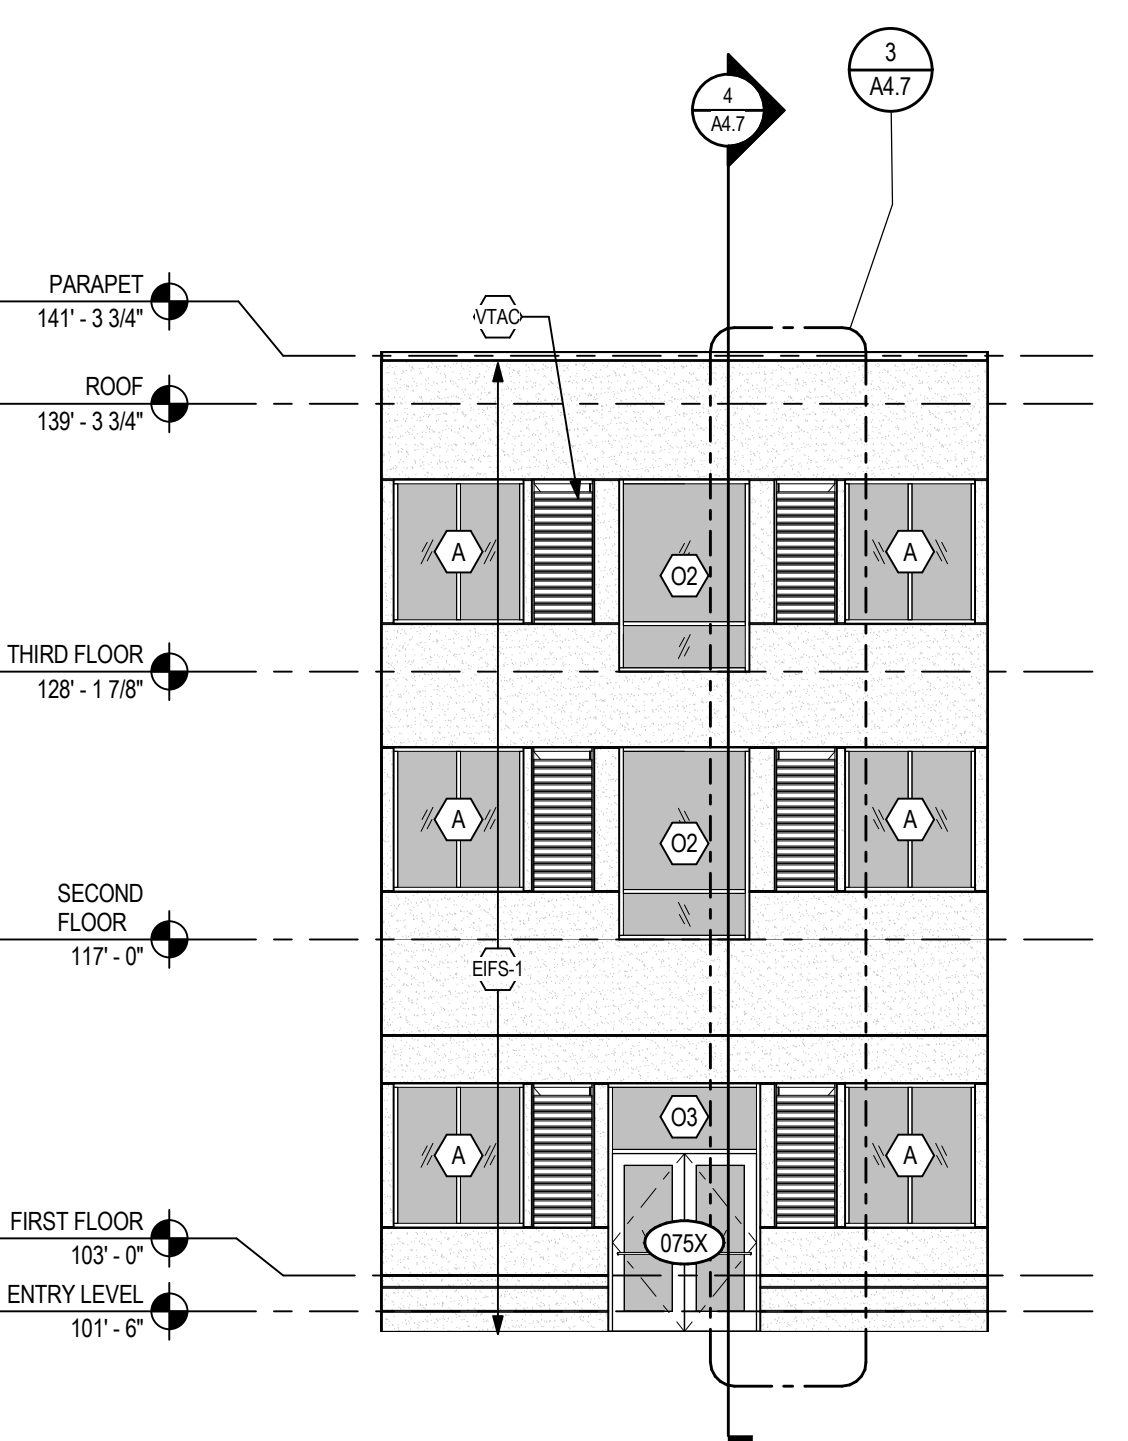


5 west elevation - courtyard
A3.4 1/8" = 1'-0"

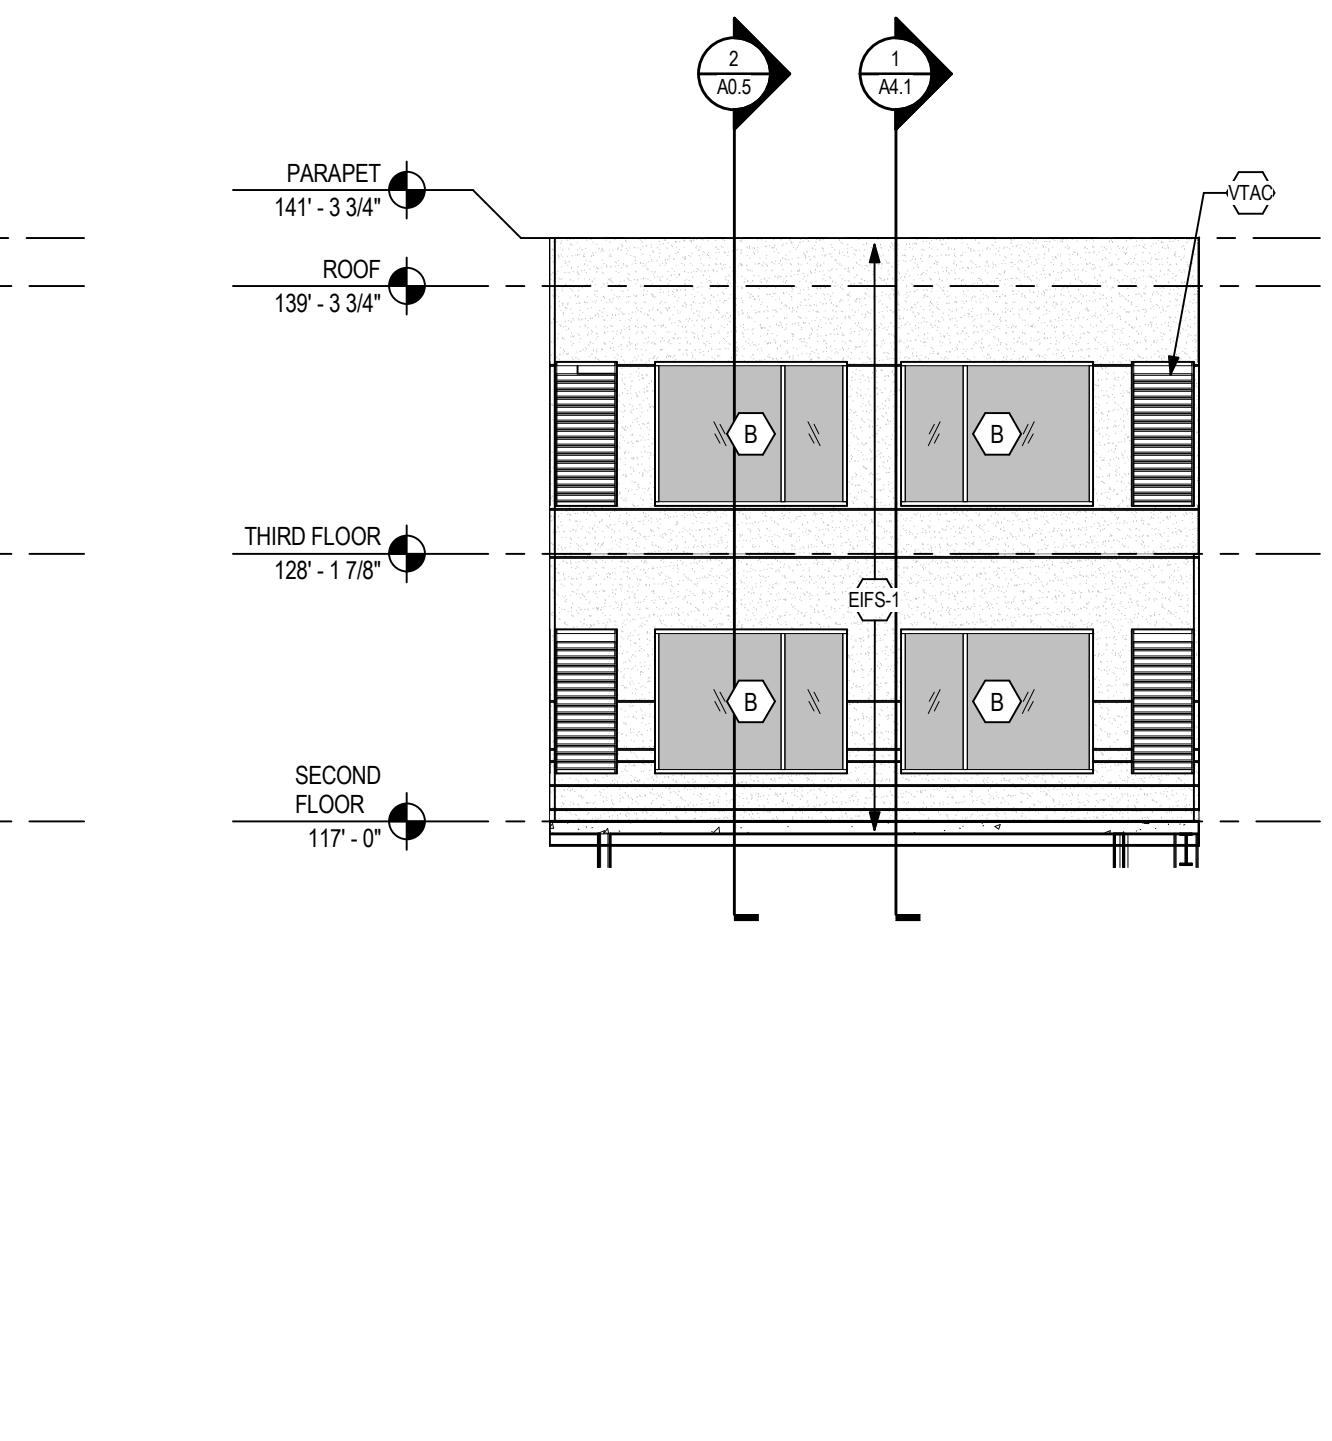


6 west elevation - zen garden
A3.4 1/8" = 1'-0"

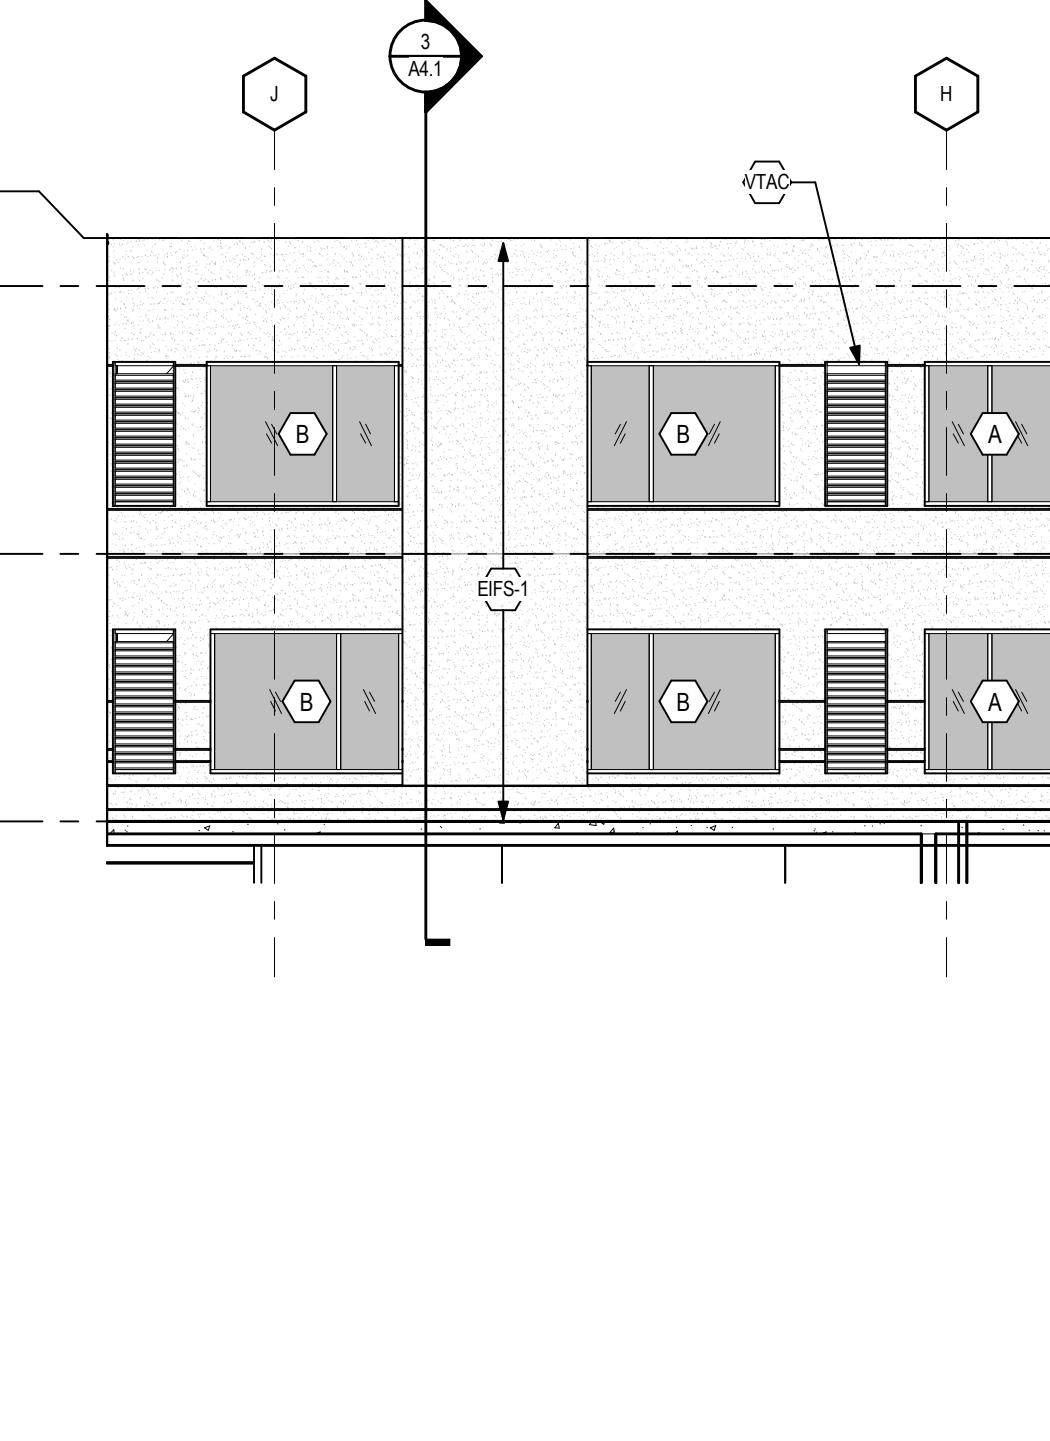


7 south elevation - zen garden
A3.4 1/8" = 1'-0"

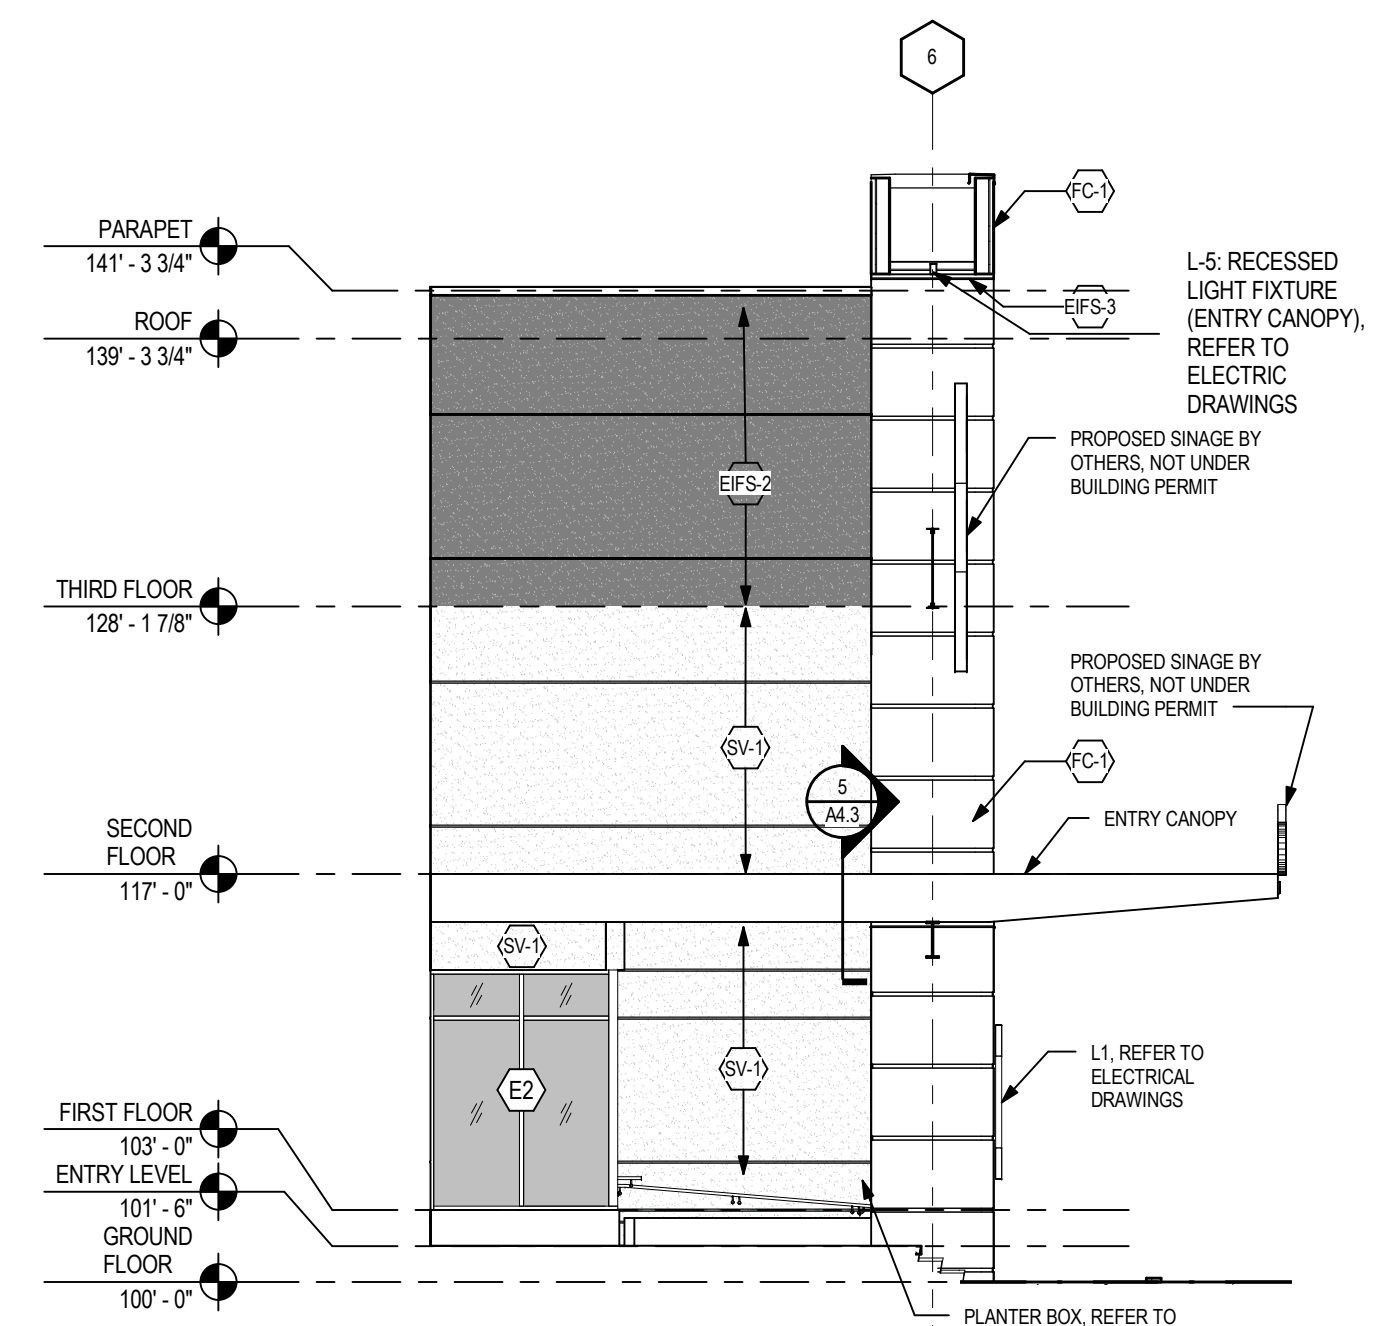

1 west elevation - entry courtyard
A3.4 1/8" = 1'-0"

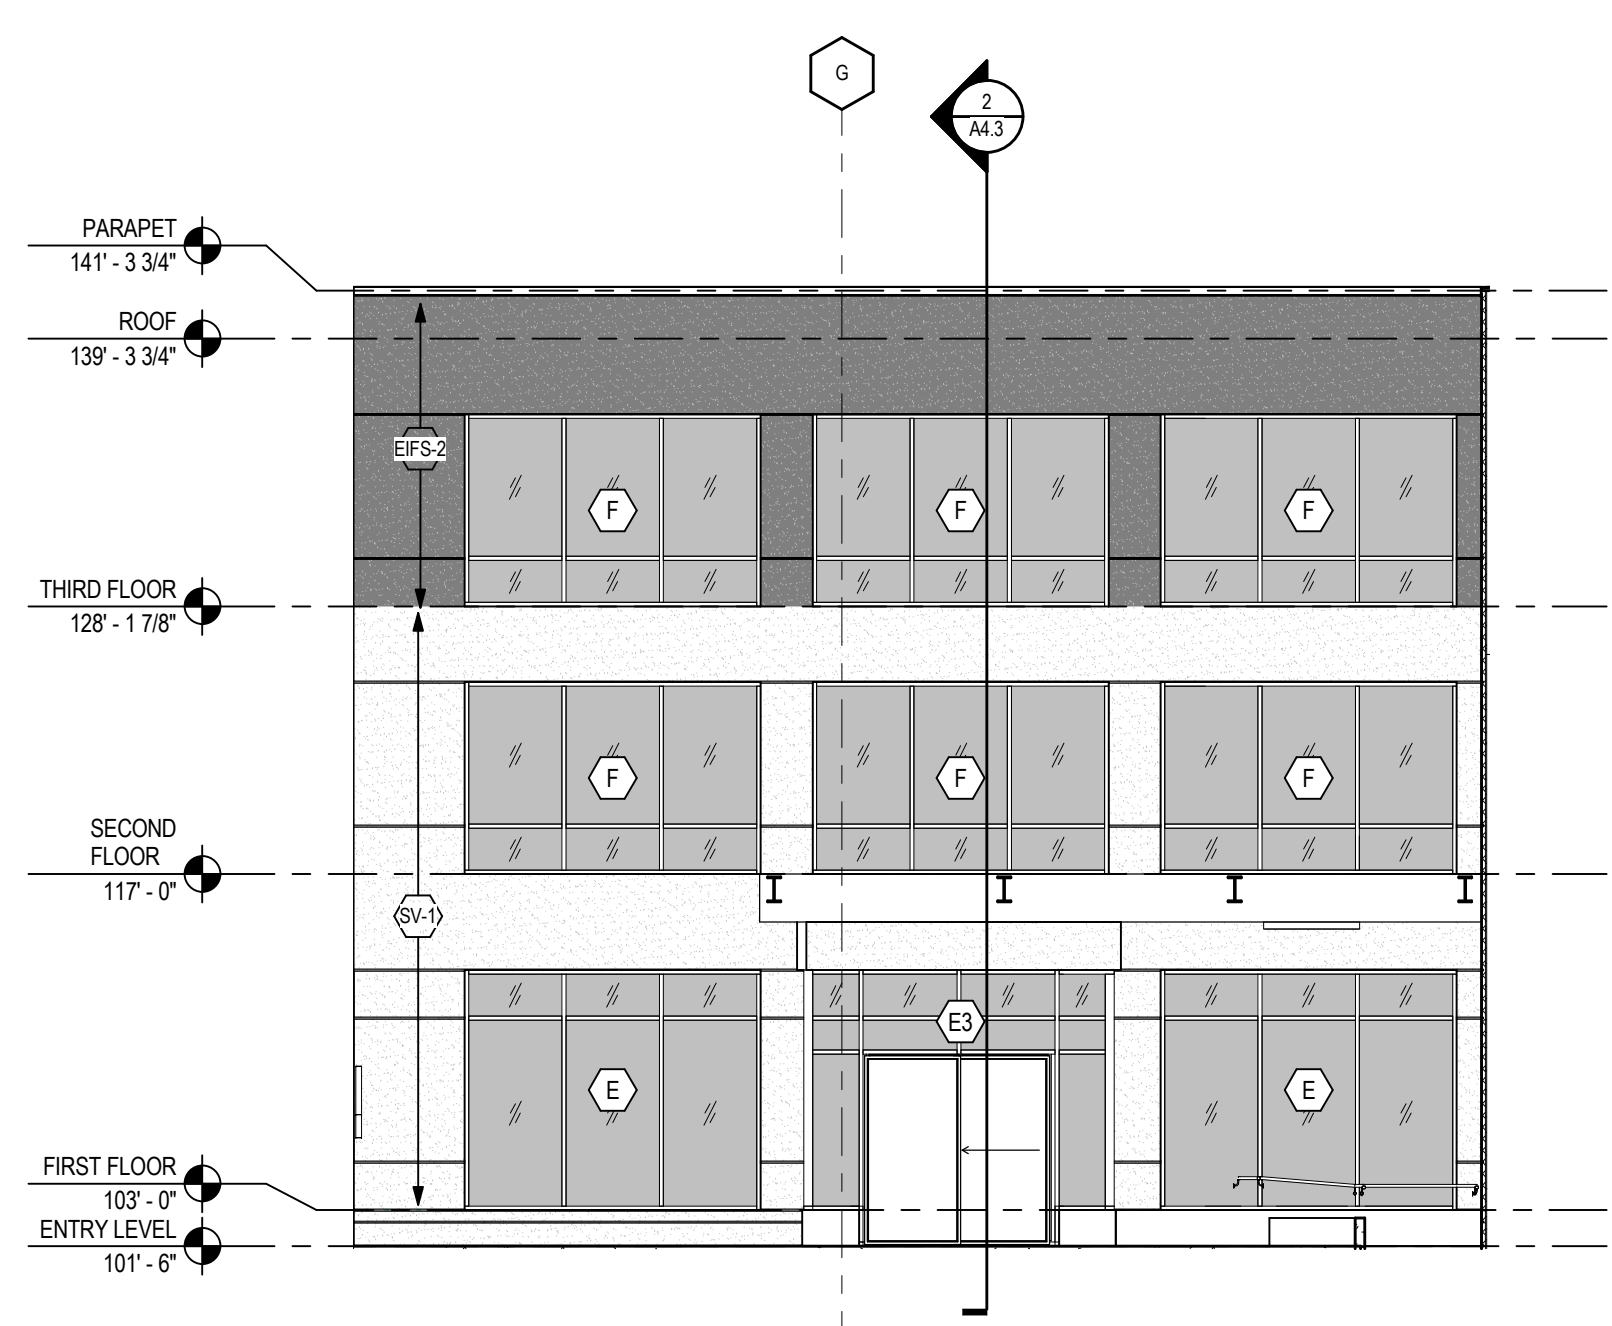

2 south elevation - entry courtyard
A3.4 1/8" = 1'-0"

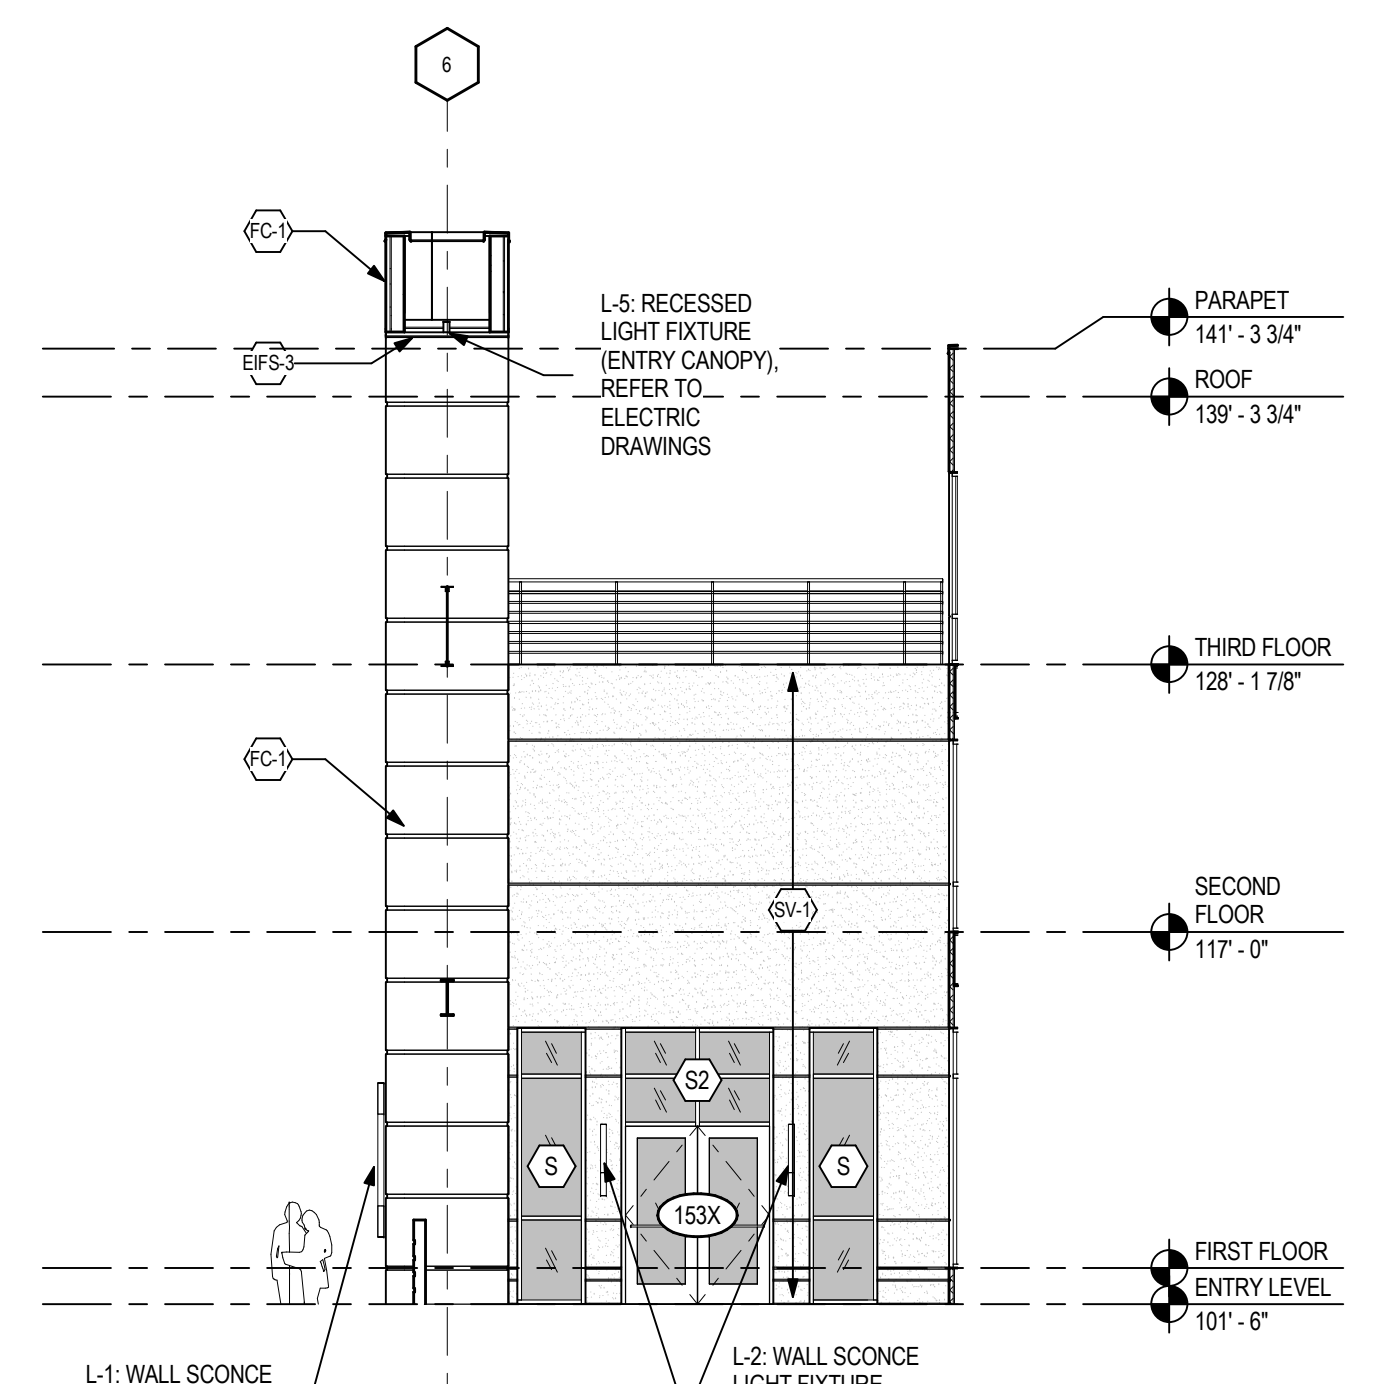

3 east elevation - entry courtyard
A3.4 1/8" = 1'-0"

EXTERIOR FINISH LEGEND	
TAG	ITEM DESCRIPTION
SV-1	THIN STONE VENEER - SMOOTH LIMESTONE
EIFS-1	LIGHT COLORED EIFS
EIFS-2	DARK COLORED EIFS
EIFS-3	EIFS - GREEN
FC-1	FIBER CEMENT PANEL - LIGHT COLORED
FC-2	FIBER CEMENT PANEL - WOOD LOOK
ALTRI	ALTRI ACM-1 - ALUMINUM COMPOSITE METAL PANEL
VTAC	ALUMINUM LOUVER, REFER TO MECHANICAL DRAWINGS
CONC	CONCRETE, REFER TO STRUCTURAL DRAWINGS