

PROGRESS PRINT
JUN 21, 2012
NOT FOR
CONSTRUCTION

NO.	DATE	REVISIONS

E. PEMBROKE AVENUE AT GRIMES ROAD
INTERSECTION TURN LANE IMPROVEMENTS
HAMPTON, VIRGINIA


PAVEMENT MARKING PLAN (SHEET 1 OF 2)

MMM DESIGN GROUP
ARCHITECTS-ENGINEERS-PLANNERS

300 EAST MAIN STREET
NORFOLK, VIRGINIA 23510
757-623-1641

DRAWN: KGB
DESIGNED: JAL
CHECKED: SLC
DATE: JUNE 21, 2012
MMM PROJ. NO: 11555.02
SHEET NUMBER:

C-4

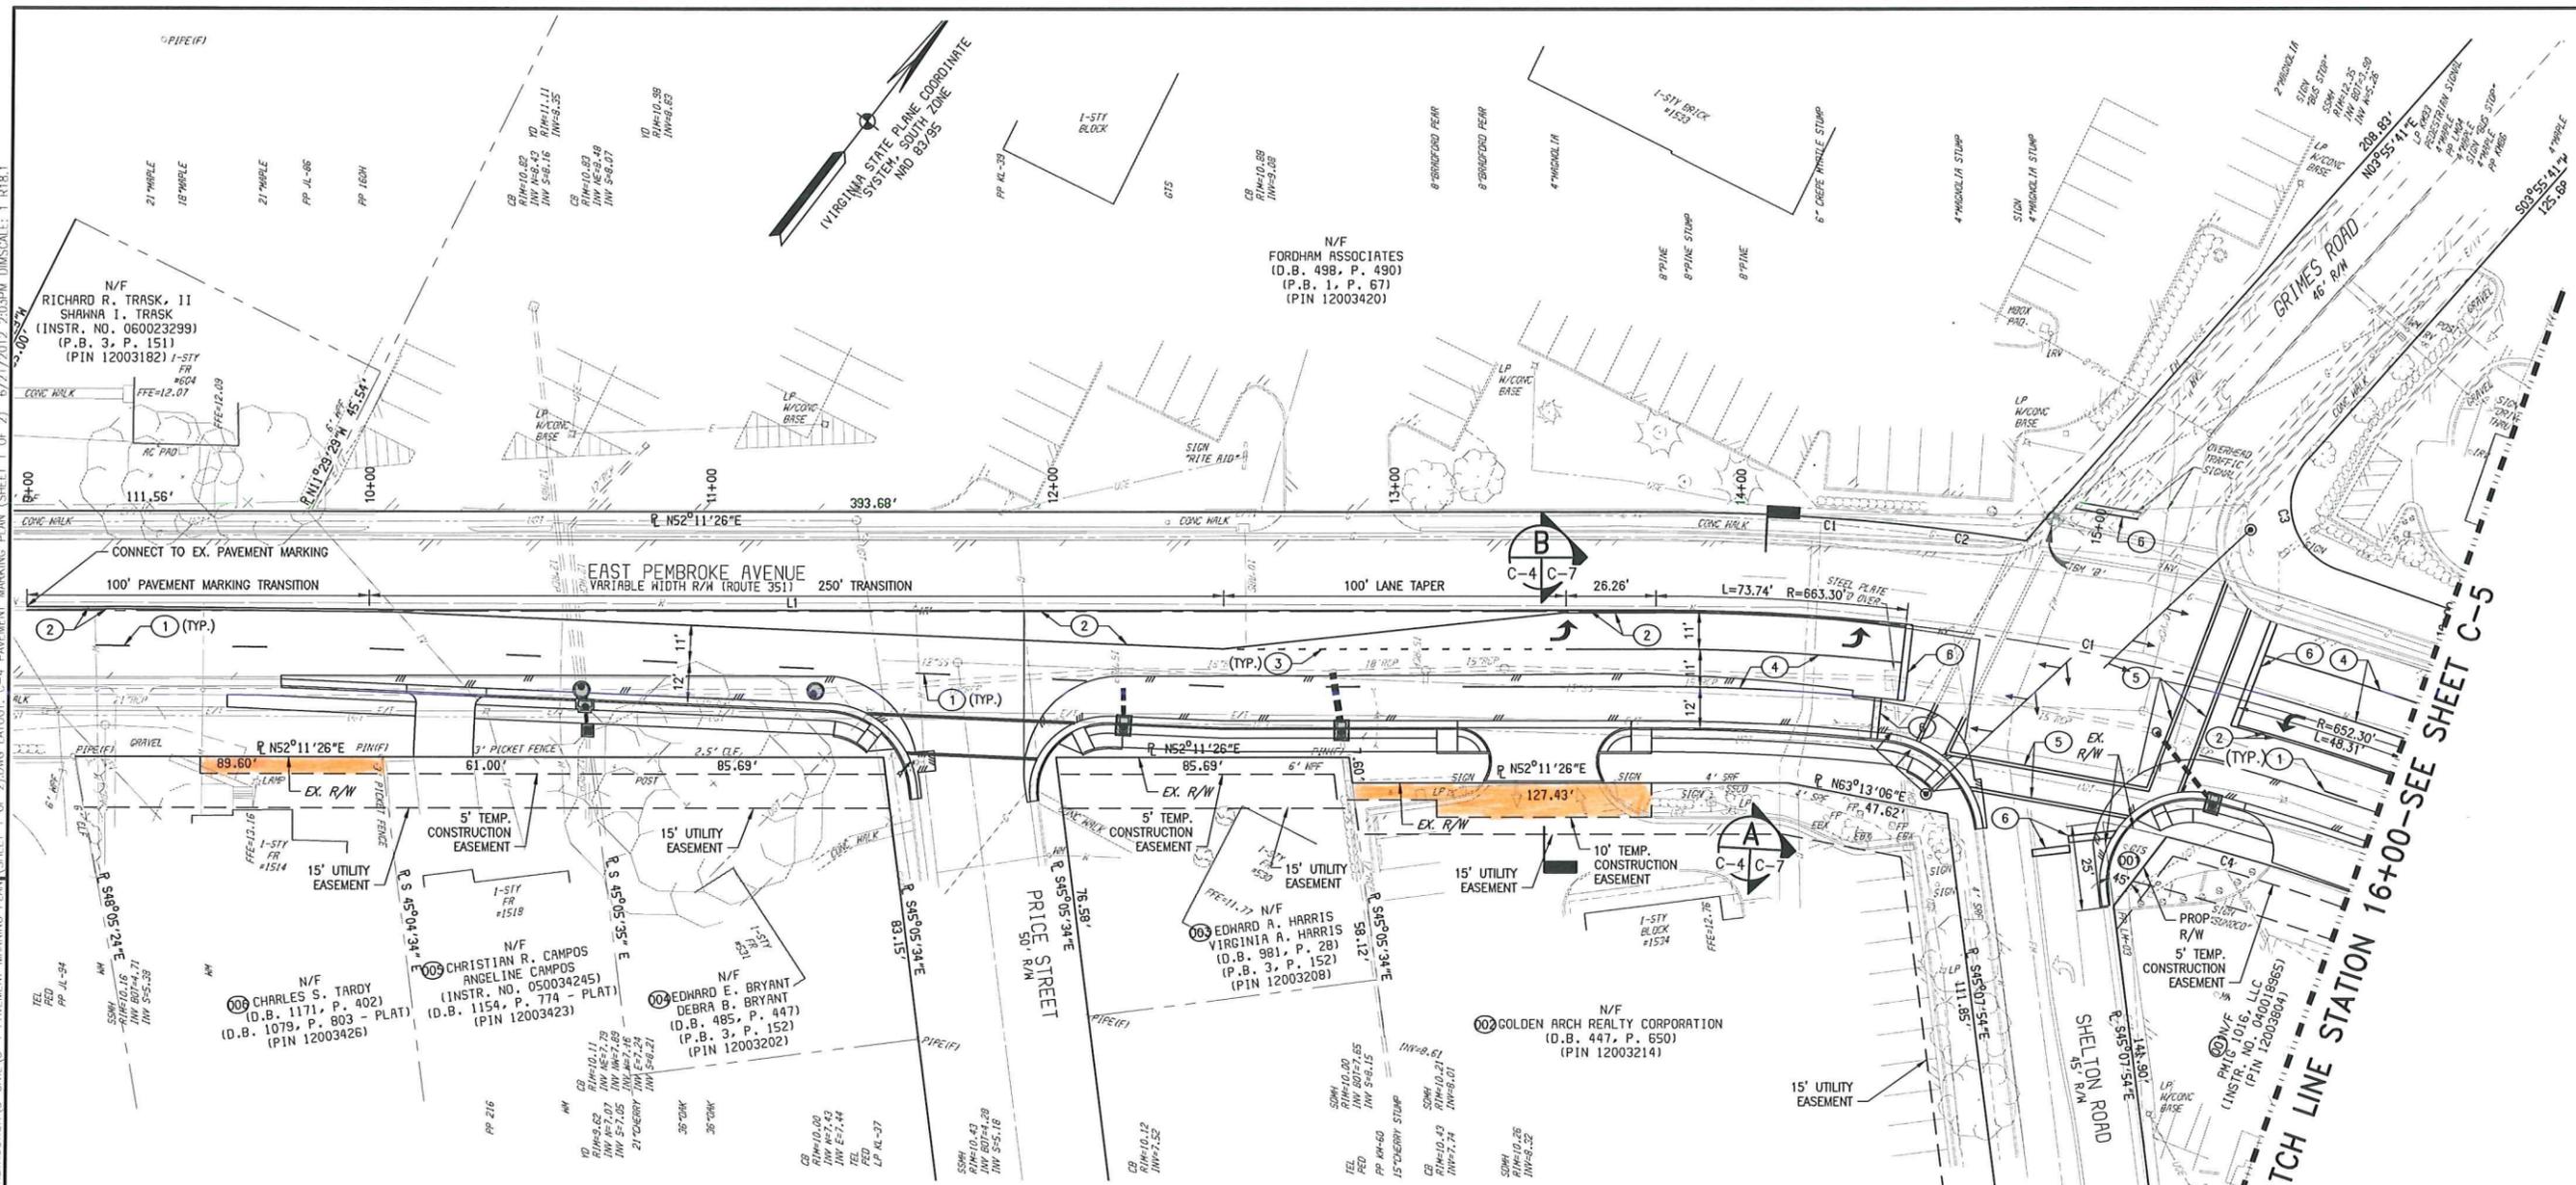


- PAVEMENT MARKING NOTES:**
- ① 4" WHITE DASHED PAVEMENT MARKINGS (10' LONG, SPACED 30' APART)
 - ② 4" YELLOW PAVEMENT MARKING
 - ③ 4" WHITE MINI-SKIP PAVEMENT MARKING (2' LONG, SPACED 4' APART)
 - ④ 4" WHITE SOLID PAVEMENT MARKING
 - ⑤ CROSSWALK (SEE DETAIL ON SHEET C-8)
 - ⑥ 24" WHITE STOP BAR

RIGHT-OF-WAY PROPERTY DATA:

PROP. I.D.	PROPERTY OWNER	ADDRESS	D.B./PG.	INSTR. NO.	PIN NO.	PROPERTY AREA (SF/AC)	PROP. ACQUISITION (SF/AC)	TEMPORARY CONSTRUCTION EASEMENT (SF/AC)	UTILITY EASEMENT (SF/AC)
001	PMIG 1016, LLC	1600 E. PEMBROKE AVE. (MAILING ADDRESS: 12680 BROOK DARBY CT.; WOODBRIDGE, VA 22192)		040018964	12003804	20037/0.46	228/0.005	1367/0.03	3800/0.09
002	GOLDEN ARCH REALTY CORP	1534 E. PEMBROKE AVENUE	447/650		12003214	22651/0.52	N/A	748/0.02	4100/0.09
003	EDWARD A. & VIRGINIA A. HARRIS	530 PRICE STREET	981/28		12003208	6545/0.15	N/A	468/0.01	1290/0.03
004	EDWARD E. & DEBRA B. BRYANT	531 PRICE STREET	485/447		12003202	7055/0.16	N/A	429/0.01	1290/0.03
005	CHRISTIAN R. & ANGELINE CAMPOS	1518 E. PEMBROKE AVENUE	1154/774	050034245	12003423	61030/0.14	N/A	306/0.01	915/0.02
006	CHARLES S. TARDY	1514 E. PEMBROKE AVENUE	1171/402		12003426	8869/0.20	N/A	269/0.01	1340/0.03

NOTE: RIGHT-OF-WAY & TEMPORARY CONSTRUCTION EASEMENT AREAS INDICATED ARE APPROXIMATE. THE CITY OF HAMPTON SHALL PREPARE PROPERTY PLATS FOR ACQUISITIONS.

- NOTES:**
- SEE SHEET C-1 FOR GENERAL NOTES, LEGENDS, AND CONSTRUCTION & DATA TABLES.
 - SEE SHEET C-6 FOR TRAFFIC SIGNAL PLAN & DETAILS.
 - SEE SHEET C-3 FOR DEMO, EROSION CONTROL, LAYOUT & GRADING PLAN (SHEET 1 OF 2).

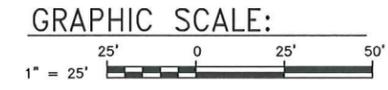

THESE PLANS ARE UNFINISHED AND ARE NOT TO BE USED FOR ANY TYPE OF CONSTRUCTION.

G:\ZANDRICKS\11555.02\WORKING DRAWINGS\PEMBROKE AT GRIMES - RD. IMPROVING SHEETS\CONSTRUCTION\C-CIVIL\C-4 PAVEMENT MARKING PLAN (SHEET 1 OF 2) 6/21/2012 2:03PM DIMSCALE: 1:18.1