

ENCROACHMENT APPLICATION 2021-003

Relita Mallory & Antwain C. Richardson
231 Hampton Roads Avenue




Hampton
VIRGINIA

Council Briefing

April 14, 2021


Aerial View of Proposed Location Area

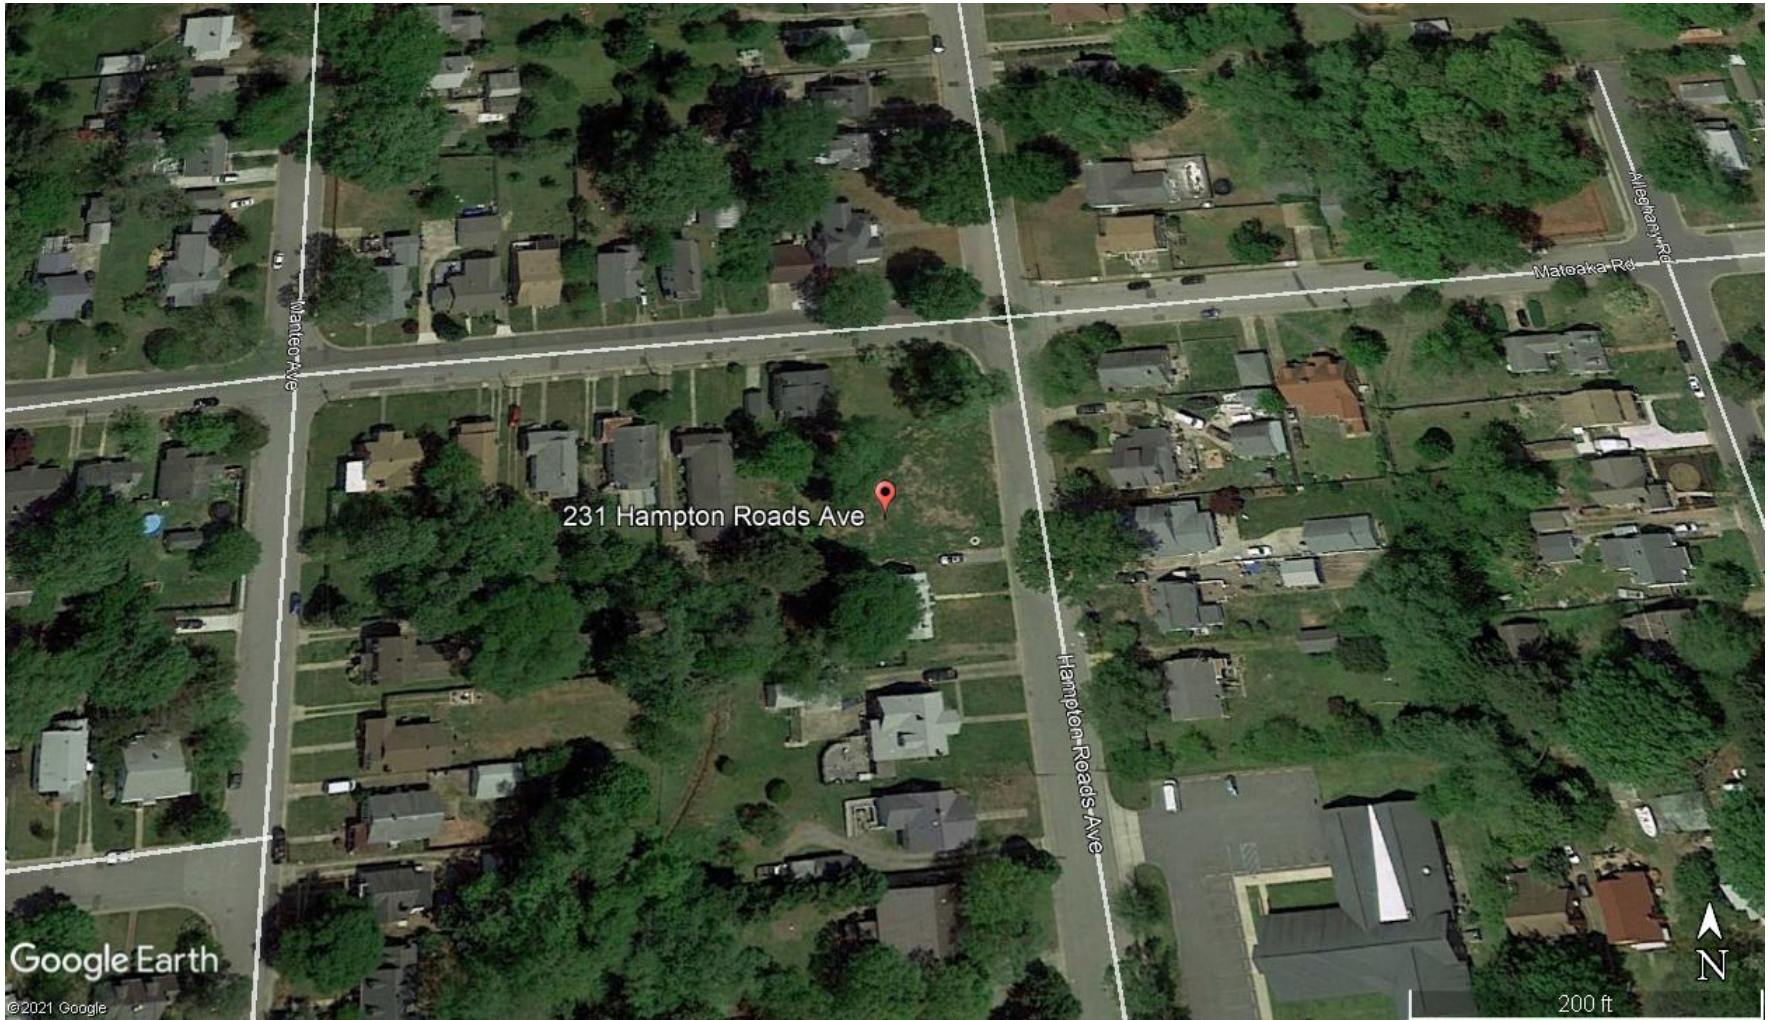

April 14, 2021

Council Briefing
Slide 2

View of Drainage Easement at 231 Hampton Roads Avenue

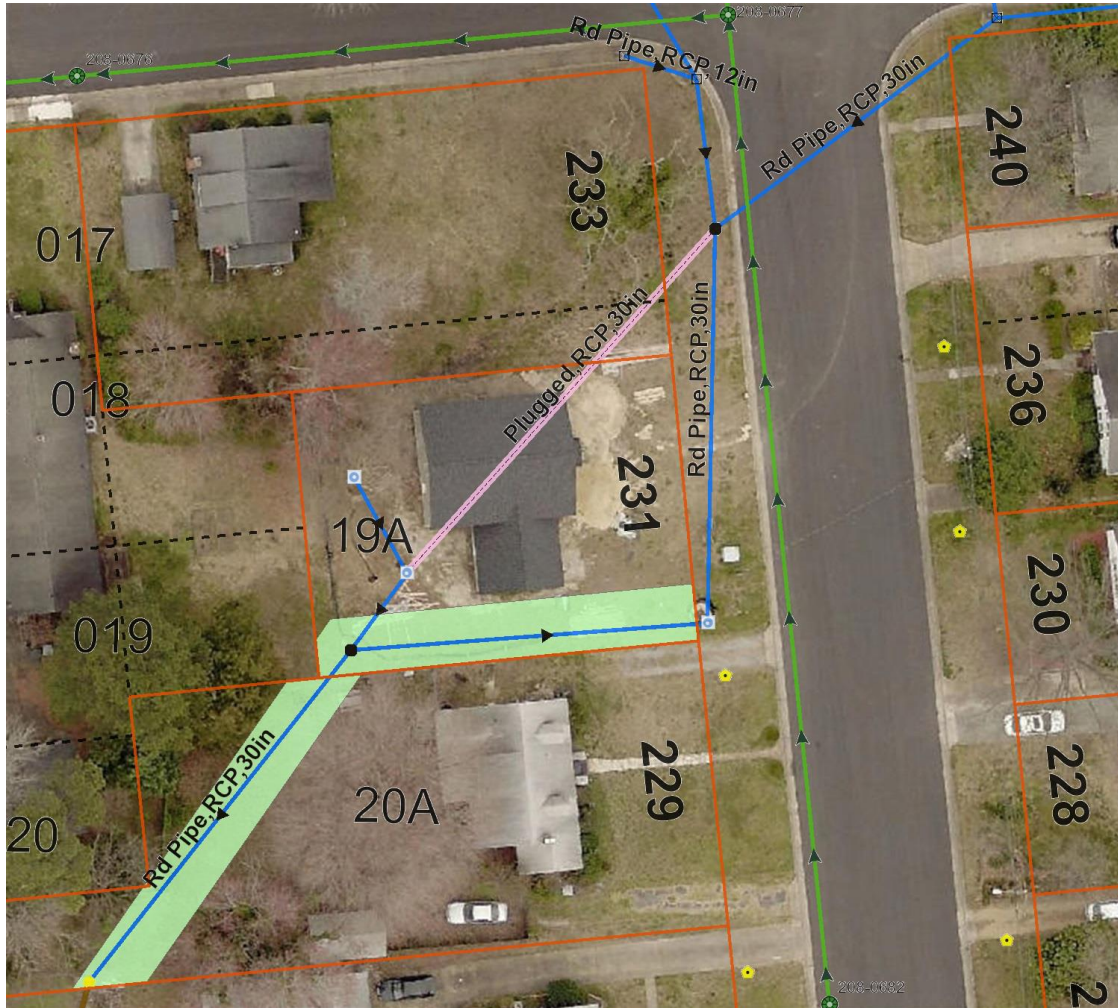

April 14, 2021

Council Briefing
Slide 3

View of Encroachment Area from Hampton Roads Avenue



April 14, 2021

Council Briefing
Slide 4

Proposed Encroachment at 231 Hampton Roads Avenue


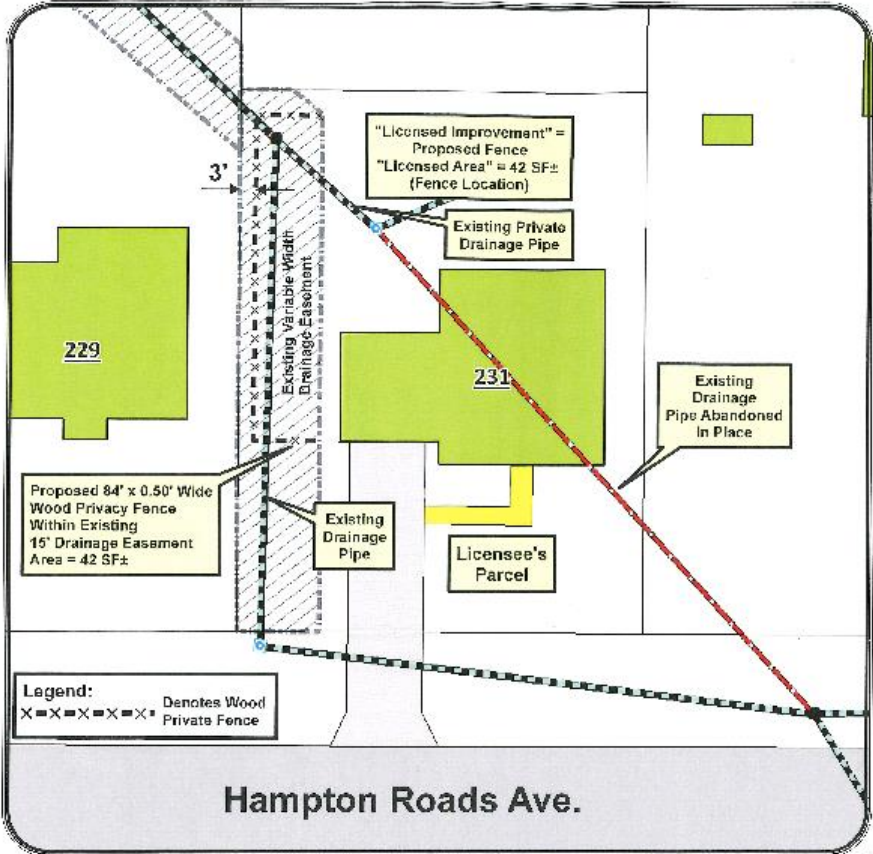


Exhibit "A" For Encroachment
Granted to: Relita Mallory &
Antwain Richardson
231 Hampton Roads Ave.

Scale: 1" = 20'

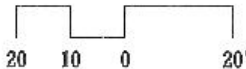

Prepared by: CITY OF HAMPTON Dept. of Public Works - Engineering Services

Map printed: 26 March, 2021



DISCLAIMER: Although the information contained herein is believed to be reliable, no warranty, expressed or implied, is made regarding the accuracy, completeness, legality, reliability, or usefulness of any information, either isolated or in the aggregate, unless expressly specified. Neither is this information intended as a substitute for applicants' obligation to retain its own independent professional advice from an engineer, surveyor, attorney, or the like.

April 14, 2021

Council Briefing
Slide 5

Recommendation

City staff recommends approval of this encroachment application 2021-003 to allow construction of a fence within an existing variable width drainage easement at 231 Hampton Roads Avenue as shown on the preceding exhibit.

QUESTIONS?



April 14, 2021

Council Briefing
Slide 7