

# ENCROACHMENT APPLICATION 2022-003

Joseph Hella and Gabrielle L. Hella  
327 Lakeland Drive




*Hampton*  
VIRGINIA

**Council Briefing**

**June 8, 2022**

# Aerial View of Location Area

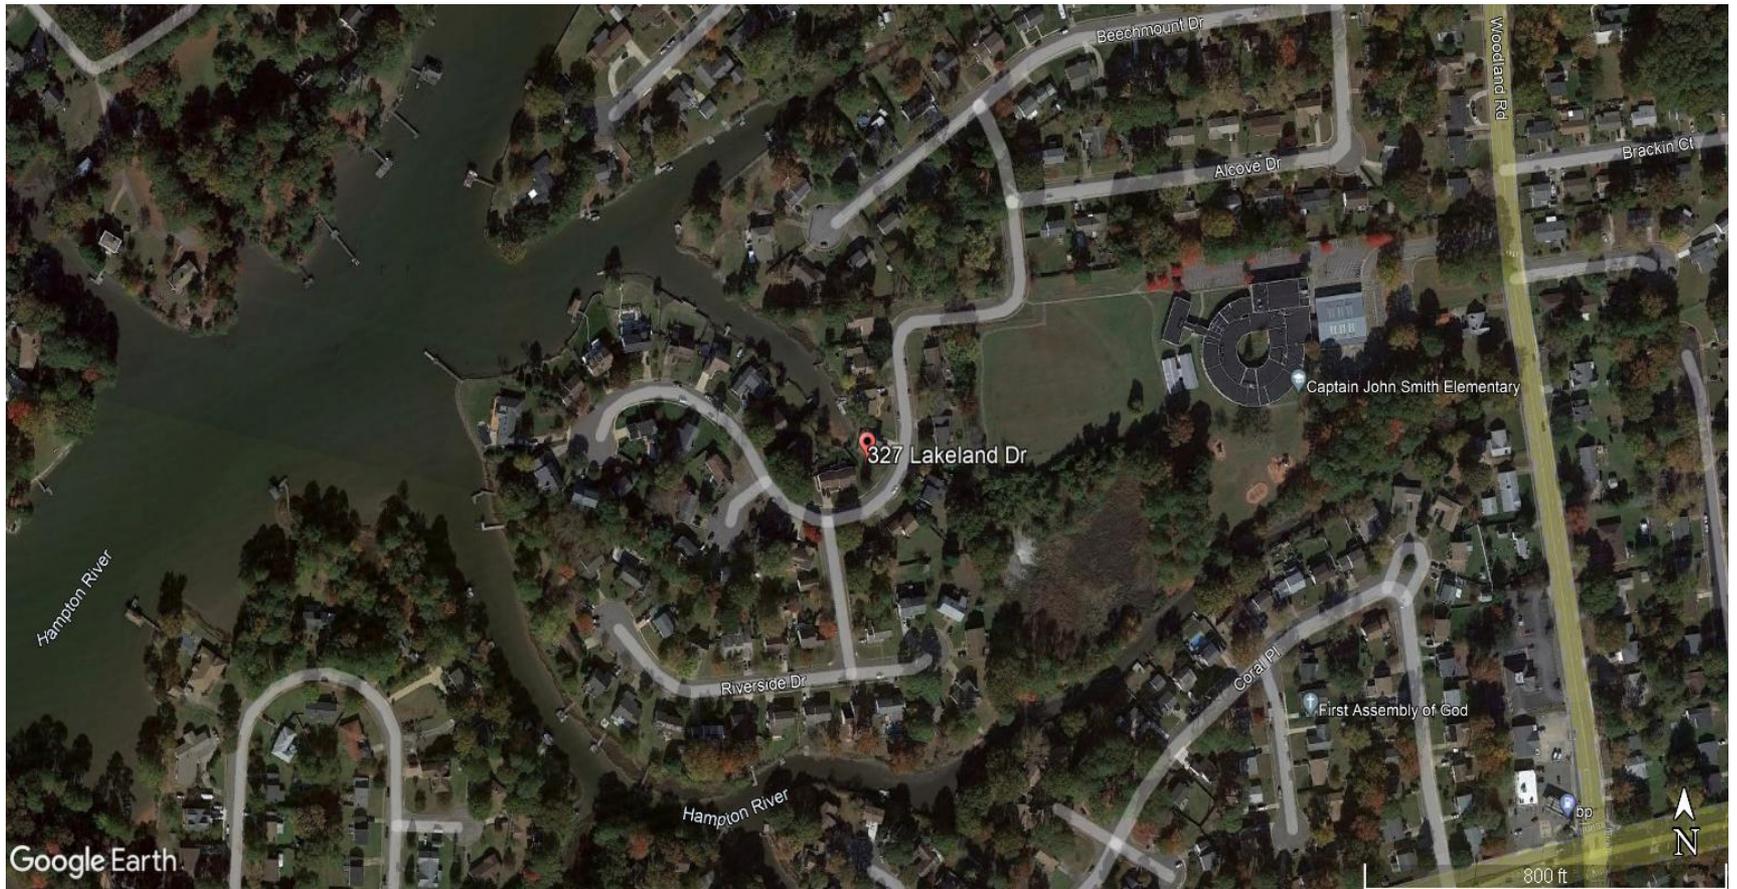

June 8, 2022

Council Briefing  
Slide 2

# Aerial View of 327 Lakeland Drive



June 8, 2022

Council Briefing  
Slide 3


# View of Proposed Encroachment Area



June 8, 2022

Council Briefing  
Slide 4

# Proposed Encroachment Exhibit

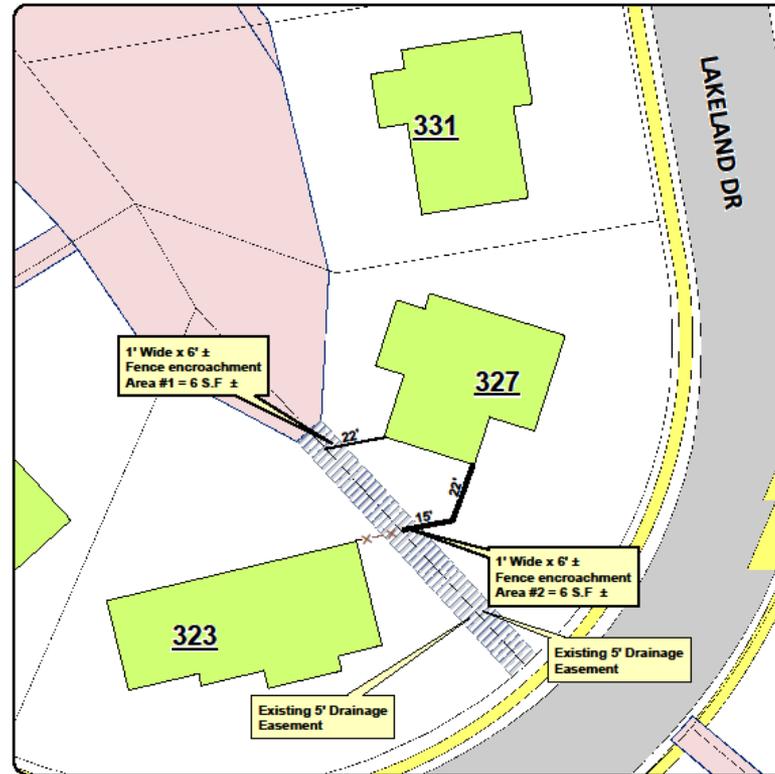

**Exhibit "A" For Encroachment**  
**Granted to:**  
**Joseph & Gabrielle Hella**  
**327 Lakeland Dr.**

Scale: 1" = 30'

30 15 0 30'

Map printed: 23 May, 2022

HAMPTON VA

**DISCLAIMER** Although the information contained herein is believed to be reliable, no warranty, expressed or implied, is made regarding the accuracy, completeness, legality, reliability, or usefulness of any information, either isolated or in the aggregate, unless expressly specified. Neither is this information intended as a substitute for applicants' obligation to retain its own independent professional advice from an engineer, surveyor, attorney, or the like.

# Recommendation

City staff recommends approval of this encroachment application 2022-003 to allow installation of a fence within a City drainage easement as shown on the preceding exhibit.

# QUESTIONS?



June 8, 2022

Council Briefing  
Slide 7