

# ENCROACHMENT APPLICATION 2019-001

Bonner M. Secrest and Heather N. Secrest  
51 Buffalo Drive




*Hampton*  
VIRGINIA

**Council Briefing**

**May 22, 2019**

# Aerial View of Proposed Location Area

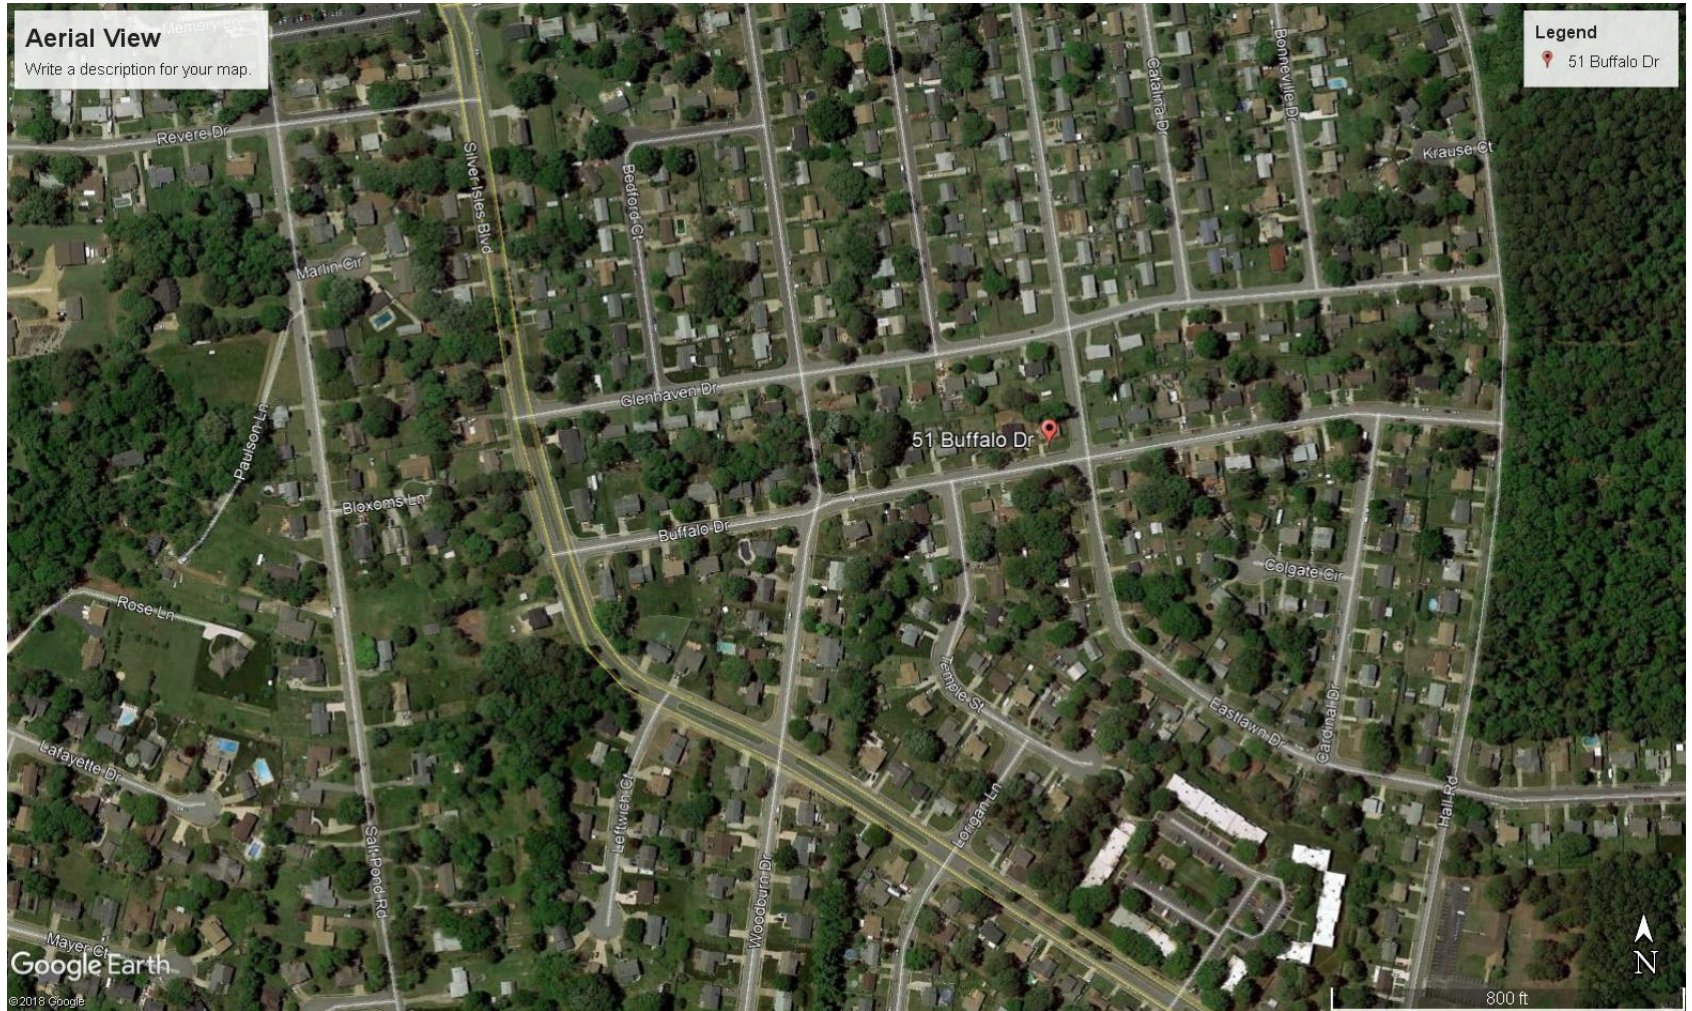

May 22, 2019

Council Briefing  
Slide 2

# View of Drainage and Utility Easement at 51 Buffalo Drive



May 22, 2019

Council Briefing  
Slide 3


# View of Encroachment Area from Eastlawn Drive



May 22, 2019

Council Briefing  
Slide 4


# Proposed Encroachment at 51 Buffalo Drive

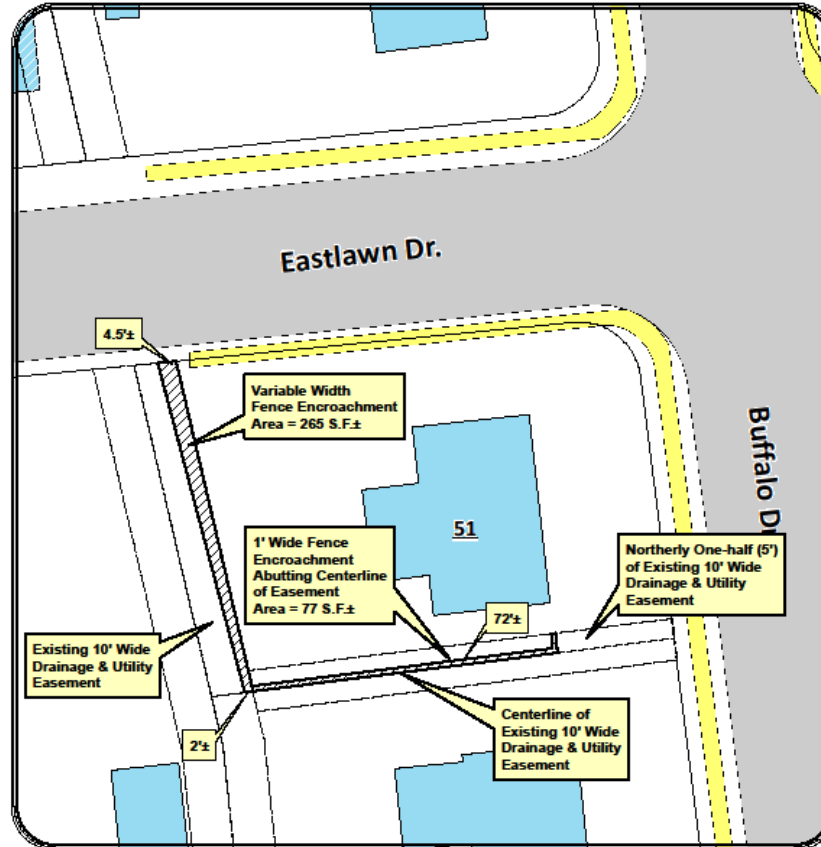

**Exhibit Showing Encroachment  
Granted to:  
Bonner M. & Heather N. Secrest  
51 Buffalo Dr.**

Prepared by: CITY of HAMPTON Dept. of Public Works - Engineering Services

Scale: 1" = 25'

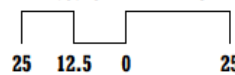

Map printed: 3 May, 2019

**DISCLAIMER** Although the information contained herein is believed to be reliable, no warranty, expressed or implied, is made regarding the accuracy, completeness, legality, reliability, or usefulness of any information, either isolated or in the aggregate, unless expressly specified. Neither is this information intended as a substitute for applicants' obligation to retain its own independent professional advice from an engineer, surveyor, attorney, or the like.

May 22, 2019

Council Briefing  
Slide 5

# Recommendation

City staff recommends approval of this encroachment application 2019-001 to allow construction of a fence within existing drainage and utility easements at 51 Buffalo Drive as shown on the preceding exhibit.

# QUESTIONS?



May 22, 2019

Council Briefing  
Slide 7