

ENCROACHMENT APPLICATION 2022-004

Lumos Networks Inc d/b/a Segra
5 Armistead Pointe Parkway




Hampton
VIRGINIA

Council Briefing

June 8, 2022

Aerial View of Proposed Location Area

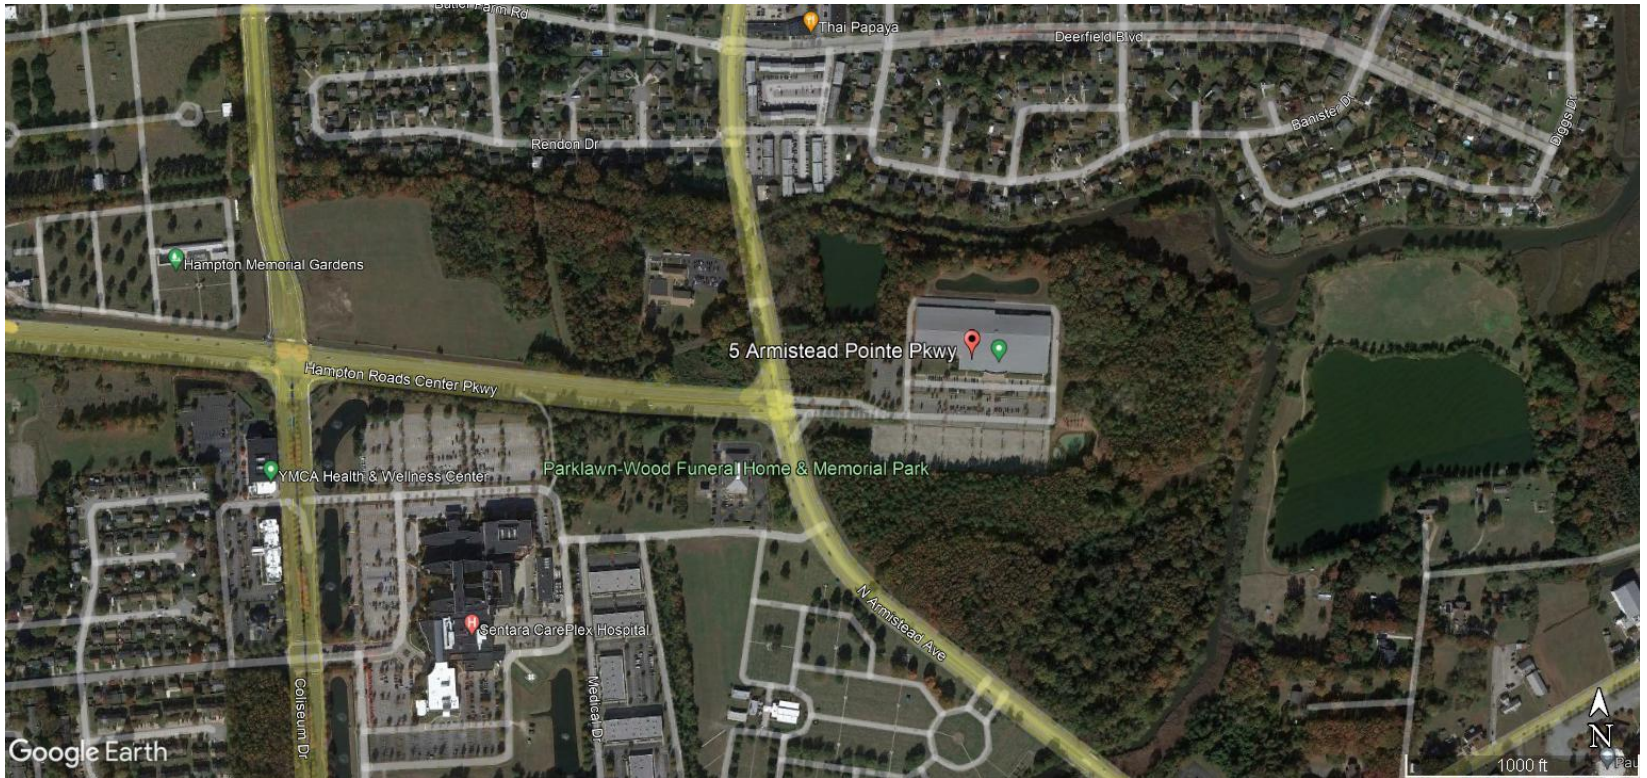

June 8, 2022

Council Briefing
Slide 2

Aerial View of 5 Armistead Pointe Parkway



June 8, 2022

Council Briefing
Slide 3

Typical View



June 8, 2022

Council Briefing
Slide 4

Proposed Encroachment Exhibit

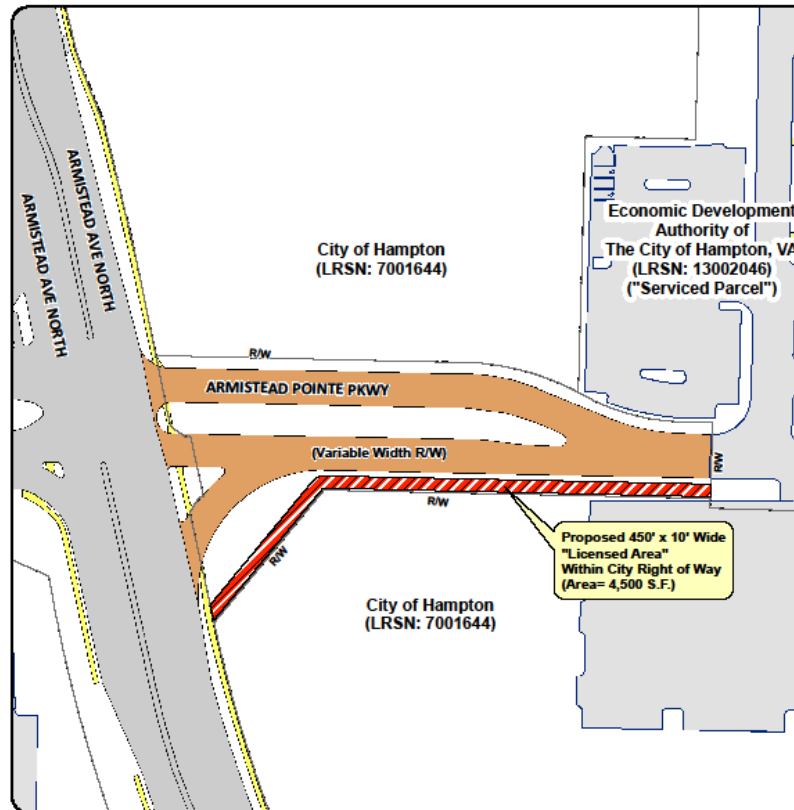


Exhibit "A" for Encroachment
Granted to: Lumos Networks Inc.
D/B/A Segra
5 Armistead Pointe Pkwy

Scale: 1" = 80'

80 40 0 80'

Prepared by: CITY of HAMPTON Dept. of Public Works - Engineering Services Map printed: 26 May, 2022

DISCLAIMER Although the information contained herein is believed to be reliable, no warranty, expressed or implied, is made regarding the accuracy, completeness, legality, reliability, or usefulness of any information, either isolated or in the aggregate, unless expressly specified. Neither is this information intended as a substitute for applicants' obligation to retain its own independent professional advice from an engineer, surveyor, attorney, or the like.

Recommendation

City staff recommends approval of this encroachment application 2022-004 to allow installation of conduit and fiber cable on City property as shown on the preceding exhibits.

QUESTIONS?



June 8, 2022

Council Briefing
Slide 7