



Application for  
**Use Permit**

OFFICE USE ONLY  
Date Received:  
**RECEIVED**  
FEB 19 2013  
**PLANNING DEPT.**  
Case Number: UP 1085-2013

Complete this application in its entirety and submit pages 4 and 5 along with the required materials (including any required supplements) as listed on page 2 to the address below:

City of Hampton  
Community Development Department, Planning Division  
22 Lincoln Street, 5th Floor  
Hampton, Virginia 23669

**1. PROPERTY INFORMATION**

Address or Location 1073 N. King ST, Hampton, VA 23669

LRSN 8000678 Zoning District \_\_\_\_\_

Current Land Use 430/ Retail General

Proposed Land Use Tattoo Parlor

The proposed use will be in:  an existing building  a new addition  a new building

**2. PROPERTY OWNER INFORMATION (an individual or a legal entity may be listed as owner)**

Owner's Name Mercury Boulevard Center LLC

Address Box 725482 City Columbus State OH Zip 43271

Phone (614) 300-7624 Email Marcalbookkeeping@gmail.com

**3. APPLICANT INFORMATION (if different from owner)**

Applicant's Name Richard S. Ayers DBA ATTIC TATTOOS LLC

Address 142 Findley Square City Hampton State VA Zip 23666

Phone 757-525-7654 Email Richerichtatts@GMAIL.com

**4. APPLICANT AGENT INFORMATION (if different from applicant)**

Agent's Name \_\_\_\_\_

Address \_\_\_\_\_ City \_\_\_\_\_ State \_\_\_\_\_ Zip \_\_\_\_\_

Phone \_\_\_\_\_ Email \_\_\_\_\_

**5. CERTIFICATION FOR LEGAL ENTITY PROPERTY OWNERS**

Complete this section only if the property owner is not an individual but rather a legal entity such as a corporation, trust, LLC, partnership, diocese, etc. as specified in Step 2 above.

"I hereby submit that I am legally authorized to execute this application on behalf of the fee-simple owner of this property. I have read this application and it is submitted with my full knowledge and consent. I authorize city staff and representatives to have access to this property for inspection. The information contained in this application is accurate and correct to the best of my knowledge."

Name(s), title(s), signature(s), and date(s) of authorized representative(s) of the legal entity (attach additional page if necessary):

Name of Legal Entity Mercury Boulevard Center, LLC

Signed by:  
Name (printed) Carrie Levinson, Its (title) Co-Manager  
Signature CARRIE LEVINSON Date FEB. 19, 2013

Name (printed) \_\_\_\_\_, Its (title) \_\_\_\_\_

Signature \_\_\_\_\_ Date \_\_\_\_\_

Name (printed) \_\_\_\_\_, Its (title) \_\_\_\_\_

Signature \_\_\_\_\_ Date \_\_\_\_\_

**6. CERTIFICATION FOR INDIVIDUAL PROPERTY OWNERS**

Complete this section only if the property owner is an individual or individuals.

"I hereby submit that I am the fee-simple owner of this property. I have read this application and it is submitted with my full knowledge and consent. I authorize city staff and representatives to have access to this property for inspection. The information contained in this application is accurate and correct to the best of my knowledge."

Name(s), signature(s), and date(s) of owner(s) (attach additional page if necessary):

Name (printed) \_\_\_\_\_

Signature \_\_\_\_\_ Date \_\_\_\_\_

Name (printed) \_\_\_\_\_

Signature \_\_\_\_\_ Date \_\_\_\_\_

OFFICE USE ONLY		
<input type="checkbox"/> Application Form	<input type="checkbox"/> Narrative Statement	<input type="checkbox"/> Supplemental Form (if required)
<input type="checkbox"/> Application Fee	<input type="checkbox"/> Survey Plat	<input type="checkbox"/> Additional materials (if required)

# Statement of Merit

I, Richard S. Ayers, intend to open "Attic Tatttoo's" at 1073 N. King St., in Hampton, as a tattoo parlor. I am asking the City of Hampton for a use permit for the property. I am currently licensed for tattooing in the State of Virginia, and I am current with all City and State requirements to tattoo; including first aid, CPR and infant CPR. I take this profession very serious and feel that I could make a positive impact on the community.

As I will be continuing my profession, I intend to keep good faith with all requirements and feel this opportunity will be beneficial to the City, State and myself. It will create employment, tax revenue, and add value to the community as a respectable business. This will be a personal accomplishment to me and my family. Tattooing is a passion that I take very seriously. In time I would like to eventually apply for an international license to travel abroad to study tattooing concepts internationally, so it would be instrumental to create this business that can help me proceed with this goal.

I do understand to perform such a business I will need to keep current with all requirements by City and State rules and regulations to promote a safe and friendly environment. This business will be used for tattooing and may include body piercing in the future. It will employ up to 4 individuals as needed for operation and contains a total of 1412 sq. ft. that will create up to 3 tattoo stations with a service desk. There is 1 bathroom located on the premises for use. The hours of operation will be as follows; Monday thru Thursday noon-9pm, Friday and Saturday noon-10pm, and Sunday noon-6pm.



I intend to keep in close contact with the DPOR, and the Hampton Health Department to ensure all operational needs are met and kept up to date; and intend to take any advice or additional opinions seriously to ensure a successful business and a positive relationship with the community. I also intend to bring to

the attention any concerns I may have in regards to the occupation or requirements with good will. If given this remarkable oppurtunity I will be extremely grateful and will ensure that this oppurtunity will be taken seriously.

Sincerely,  
Richard S. Ayers

"Attic Tattoos"



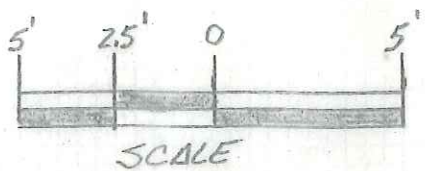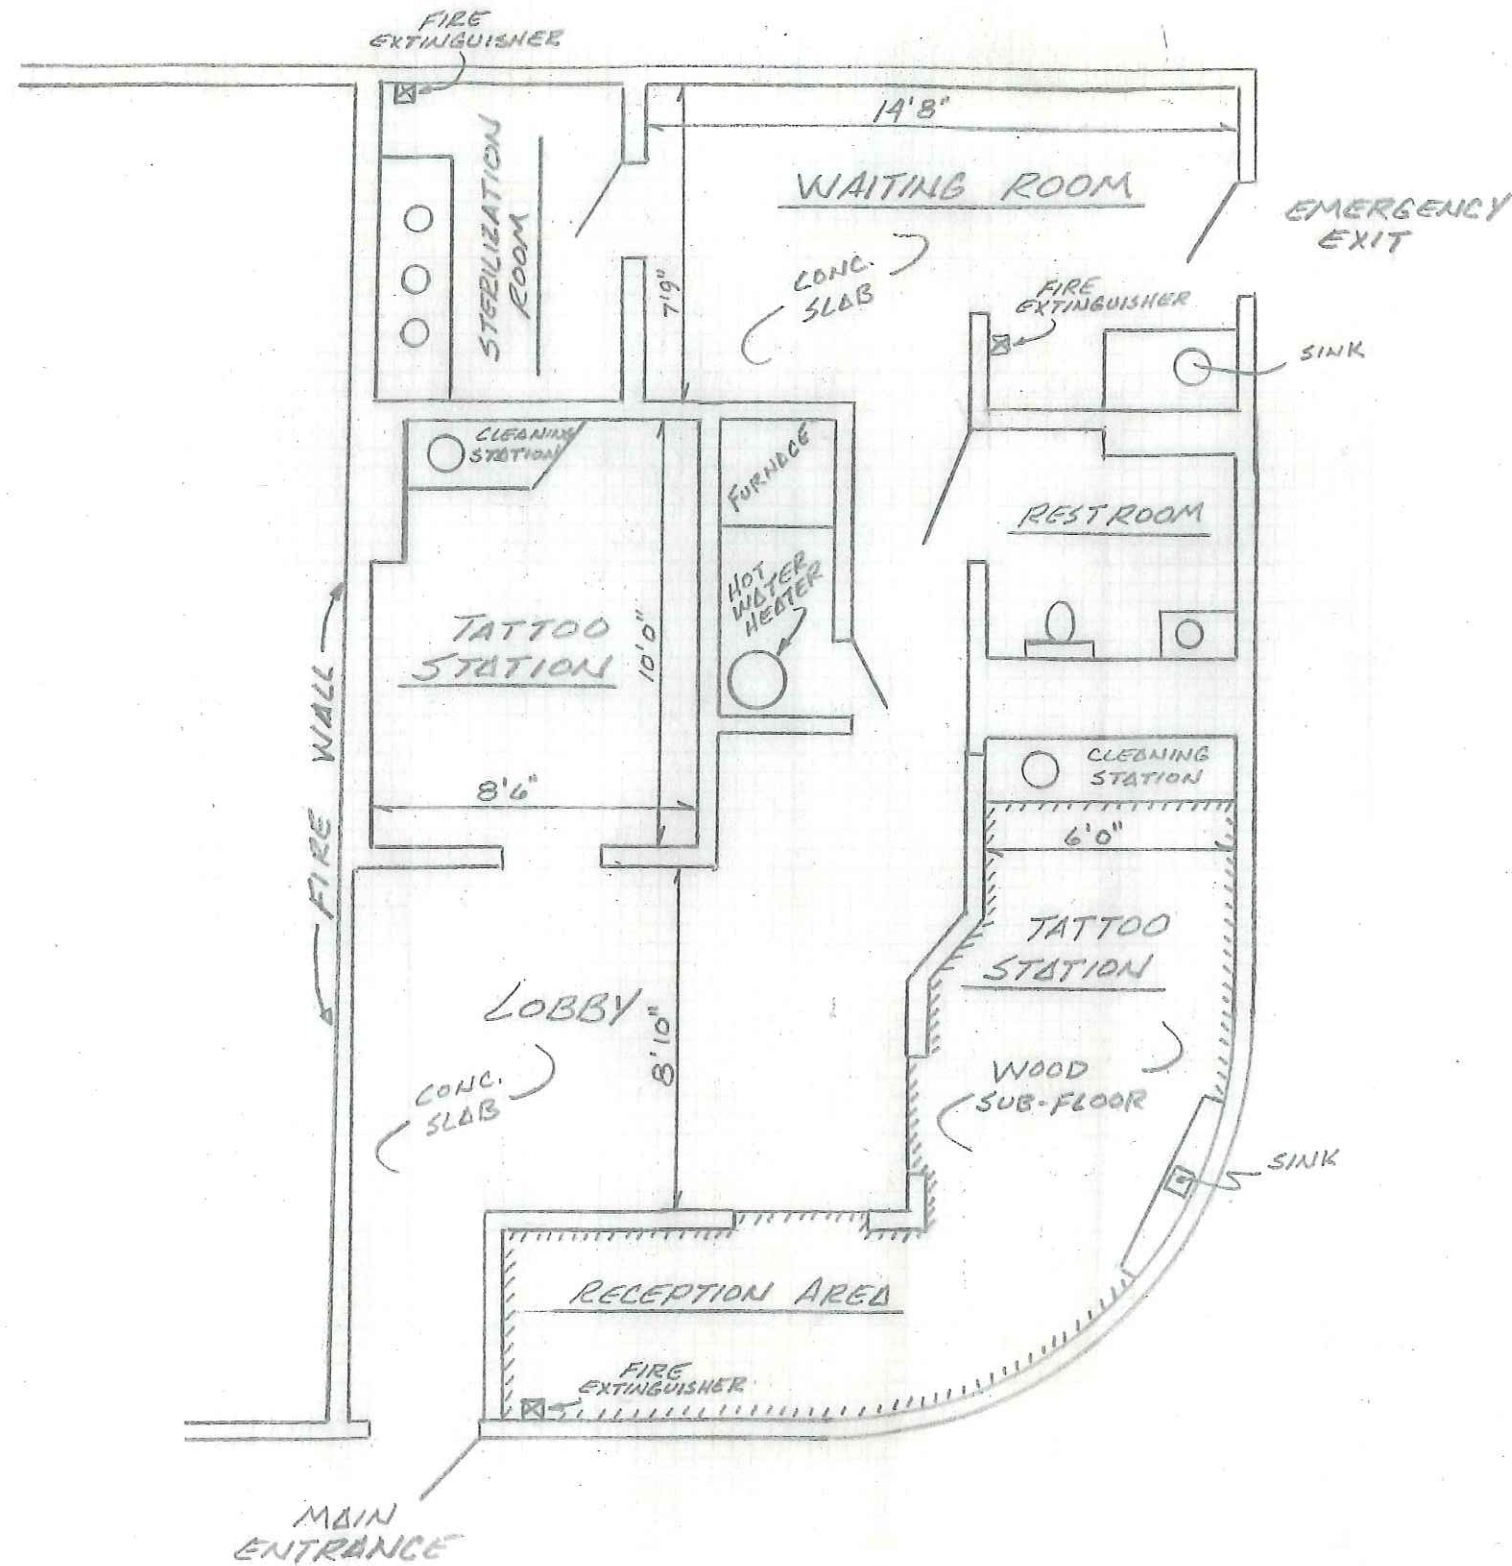

FLOOR PLAN

ATTIC TATTOOS, LLC.	
1073 NORTH KING STREET	
HAMPTON, VIRGINIA	
SCALE: 1" = 5'	DATE: 2-9-2013