

ENCROACHMENT APPLICATION 2023-008

LUMOS NETWORKS, INC. d/b/a SEGRA
8109 Roanoke Avenue




Hampton
VIRGINIA

Council Briefing

June 14, 2023

Aerial View of 8109 Roanoke Ave.

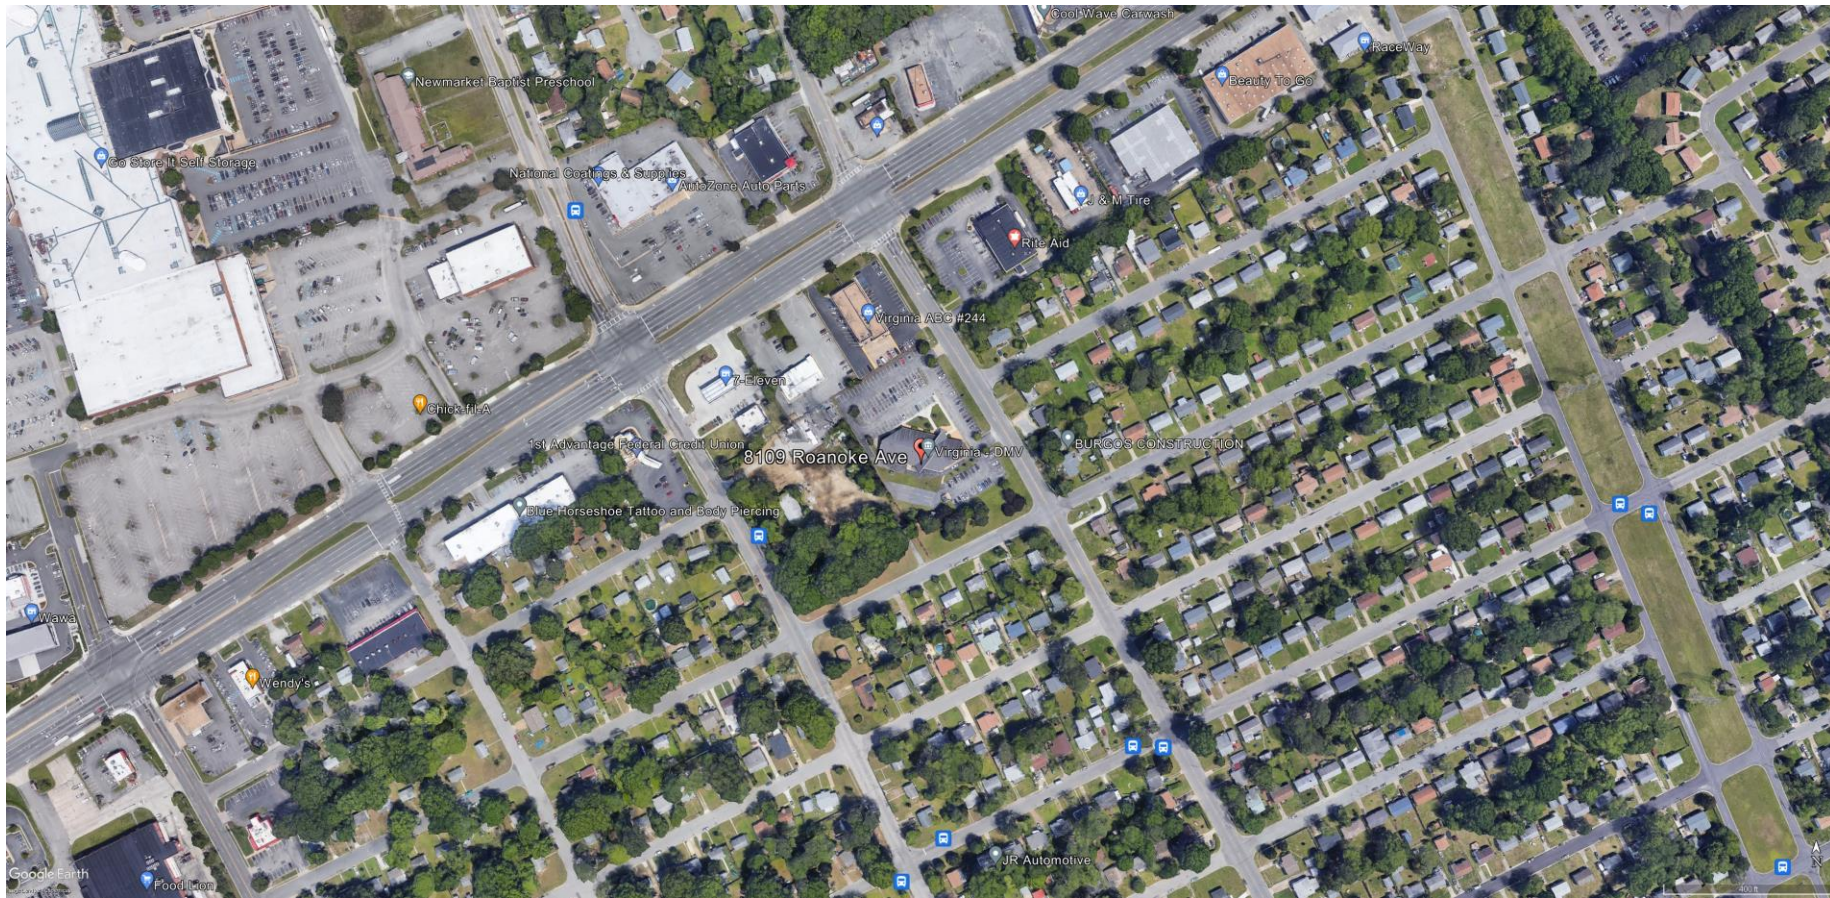

June 14, 2023

Council Briefing
Slide 2

Typical View of Proposed Encroachment Area 8109 Roanoke Ave.



June 14, 2023

Council Briefing
Slide 3

Exhibit Showing Proposed Encroachment Area

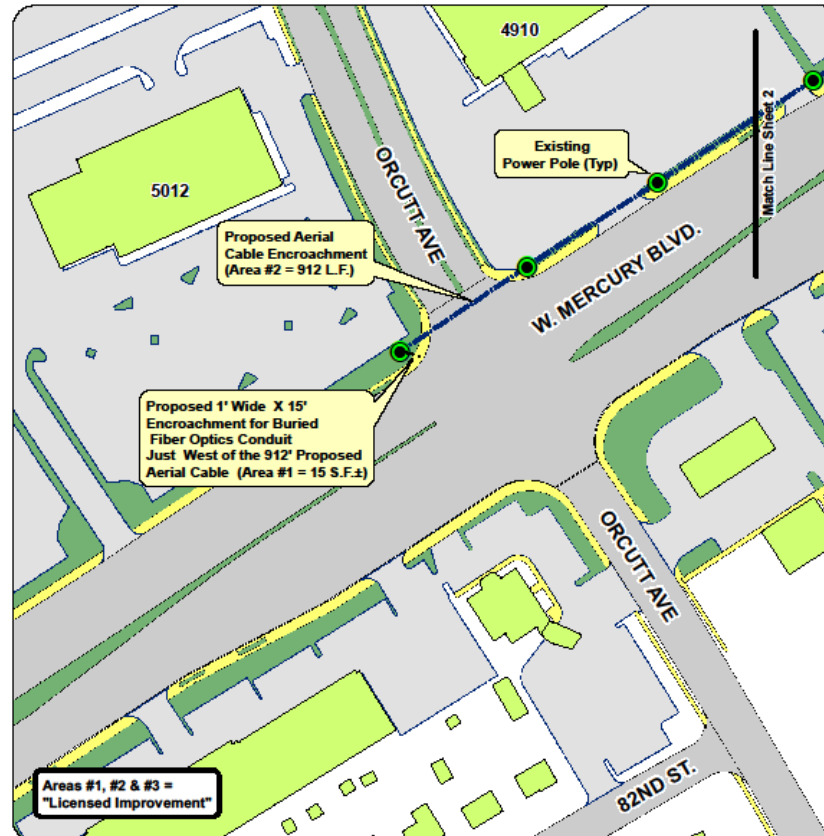


Exhibit 'A'
Encroachments Granted to:
Lumos Networks Inc., d.b.a., SEGRA
for 8109 Roanoke Ave.

Scale: 1" = 100'

100 50 0 100'

Map printed: 11 April, 2023 (Sheet 1 of 2)

Prepared by: CITY of HAMPTON Dept. of Public Works - Engineering Services

DISCLAIMER Although the information contained herein is believed to be reliable, no warranty, expressed or implied, is made regarding the accuracy, completeness, legality, reliability, or usefulness of any information, either isolated or in the aggregate, unless expressly specified. Neither is this information intended as a substitute for applicants' obligation to retain its own independent professional advice from an engineer, surveyor, attorney, or the like.

June 14, 2023

Council Briefing
Slide 4

Exhibit Showing Proposed Encroachment Area


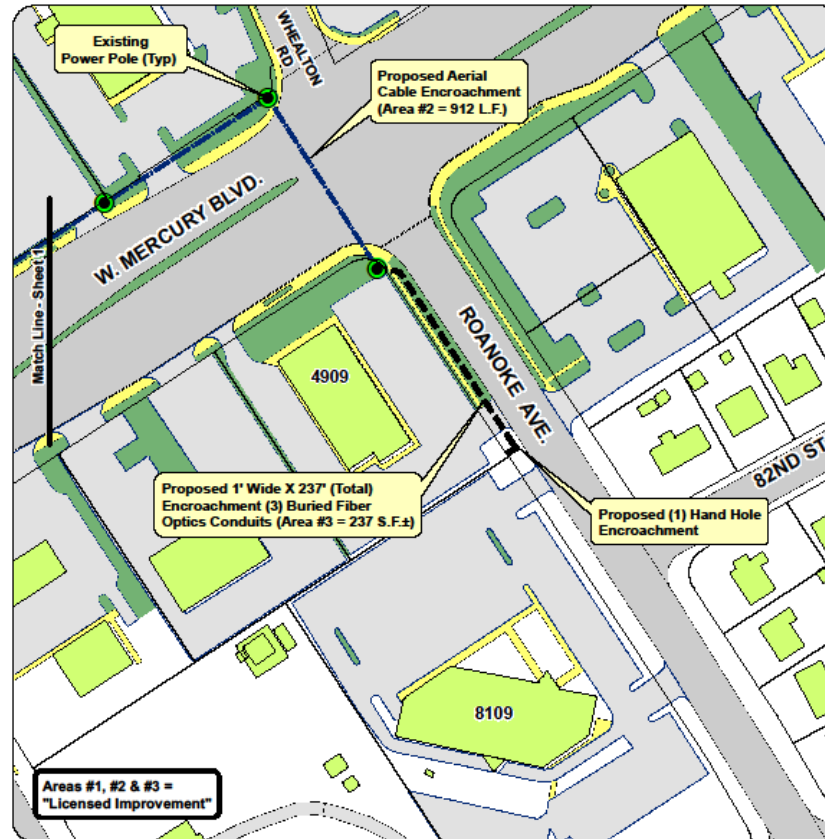


Exhibit 'A'
Encroachments Granted to:
Lumos Networks Inc., d.b.a., SEGRA
for 8109 Roanoke Ave.

Scale: 1" = 100'

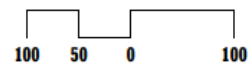

Prepared by: CITY of HAMPTON Dept. of Public Works - Engineering Services

Map printed: 11 April, 2023


(Sheet 2 of 2)

DISCLAIMER Although the information contained herein is believed to be reliable, no warranty, expressed or implied, is made regarding the accuracy, completeness, legality, reliability, or usefulness of any information, either isolated or in the aggregate, unless expressly specified. Neither is this information intended as a substitute for applicants' obligation to retain its own independent professional advice from an engineer, surveyor, attorney, or the like.

June 14, 2023

Council Briefing
Slide 5

Plan showing work detail

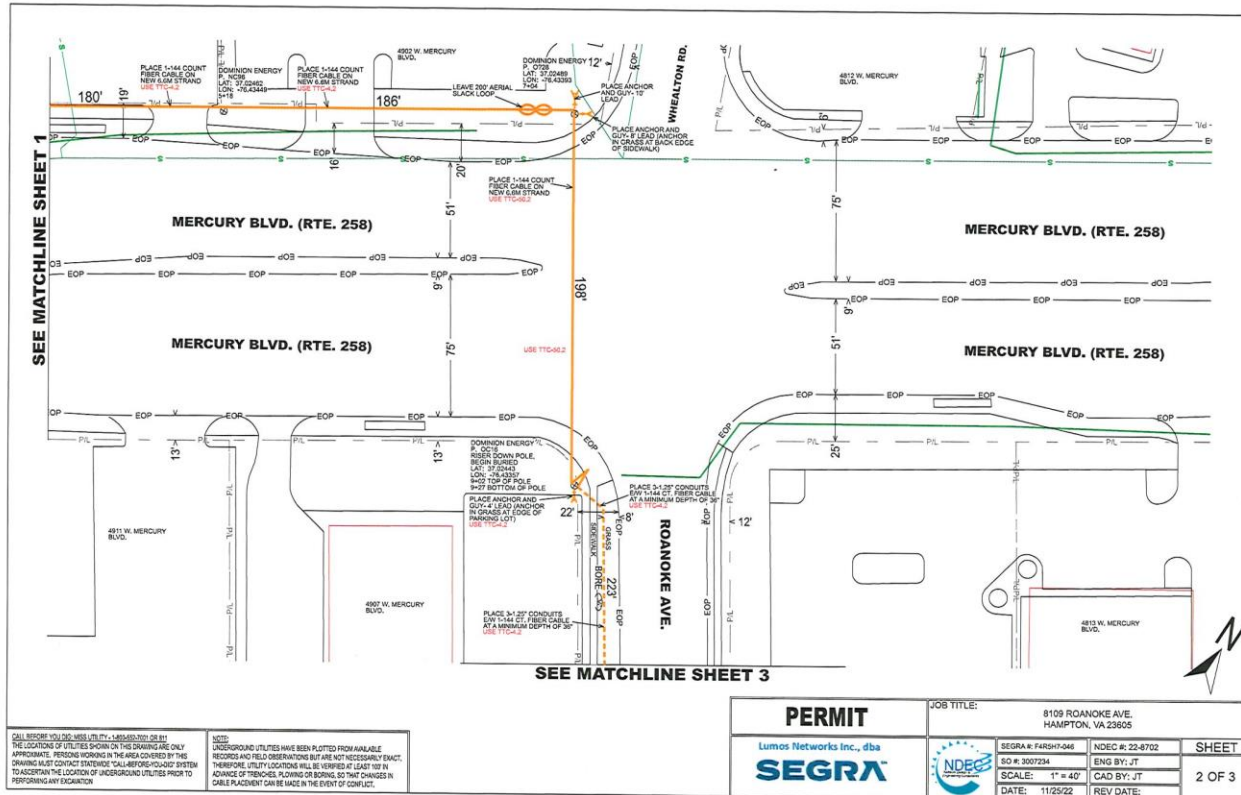

Recommendation

City staff recommends approval of this encroachment application 2023-008 allowing Segra to install buried fiber cabling as well as aerial cable along Roanoke Avenue right of way as shown on the preceding slides.

QUESTIONS?



June 14, 2023

Council Briefing
Slide 9