

ENCROACHMENT APPLICATION 2023-003


Hampton University
208 William Harvey Way and 2 Frissell Avenue



Hampton
VIRGINIA

Council Briefing
January 11, 2023

Aerial View of Proposed Location Area

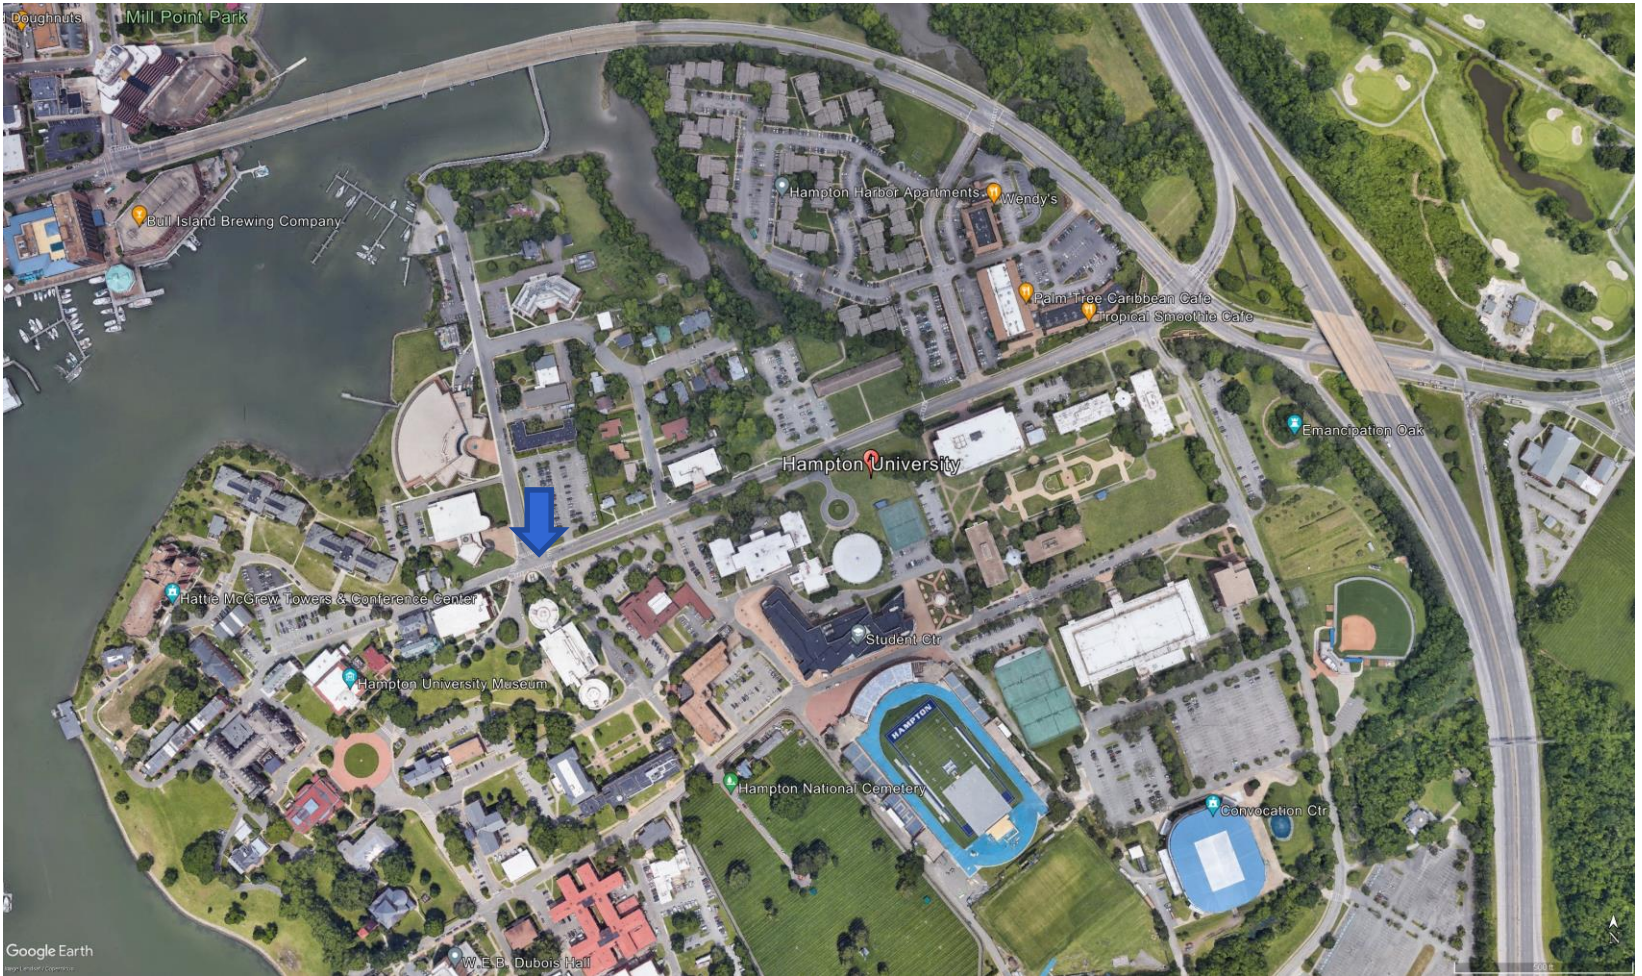

January 11, 2023

Council Briefing
Slide 2

Typical View of Proposed Encroachment Area “E3”



January 11, 2023

Council Briefing
Slide 3


Typical View of Proposed Encroachment Area “E3”



January 11, 2023


Council Briefing
Slide 4

Proposed Encroachments at Hampton University

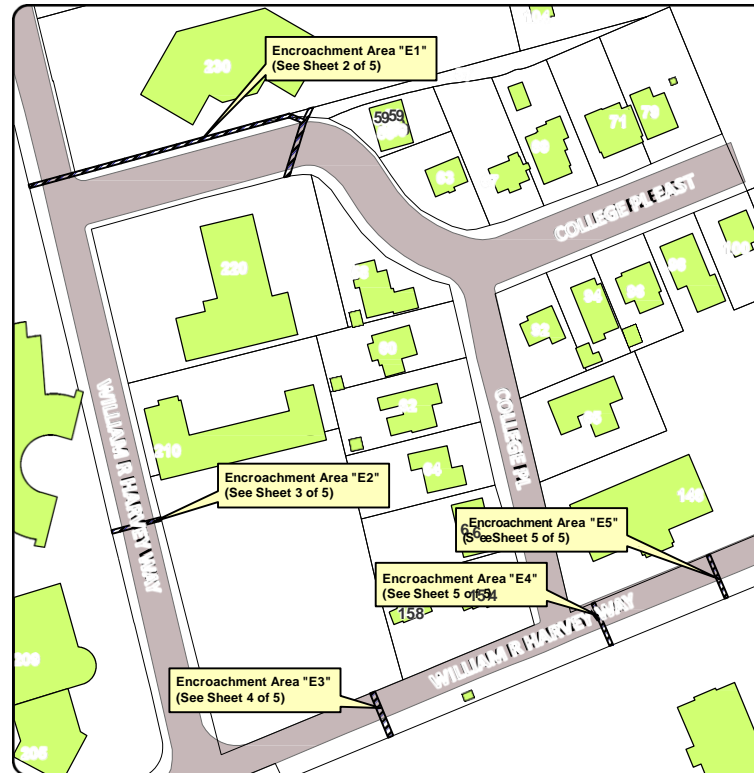

Index Exhibit for
(5) Underground Utility Encroachments
Granted to: Hampton University

Scale: 1" = 100'

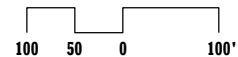

HAMPTON VA

Prepared by: CITY of HAMPTON Dept. of Public Works - Engineering Services

Map printed: 15 December, 2022

Sheet 1 of 5

DISCLAIMER Although the information contained herein is believed to be reliable, no warranty, expressed or implied, is made regarding the accuracy, completeness, legality, reliability, or usefulness of any information, either isolated or in the aggregate, unless expressly specified. Neither is this information intended as a substitute for applicants' obligation to retain its own independent professional advice from an engineer, surveyor, attorney, or the like.

Proposed Encroachment Area "E3"

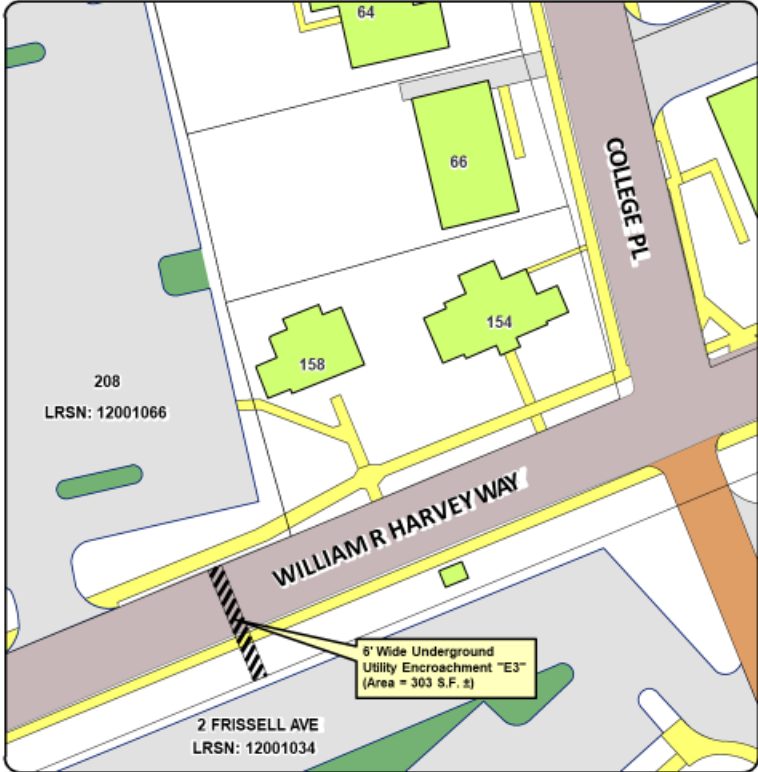


Exhibit "A" for Encroachment
Granted to:
Hampton University
Across William R. Harvey Way

Scale: 1" = 40'

40 20 0 40'

Prepared by: CITY of HAMPTON Dept. of Public Works - Engineering Services
Map printed: 15 December, 2022
Sheet 4 of 5

DISCLAIMER: Although the information contained herein is believed to be reliable, no warranty, expressed or implied, is made regarding the accuracy, completeness, legality, reliability, or usefulness of any information, either isolated or in the aggregate, unless expressly specified. Neither is this information intended as a substitute for applicants' obligation to retain its own independent professional advice from an engineer, surveyor, attorney, or the like.

Recommendation

City staff recommends approval of this encroachment application 2023-003 to allow installation of utilities in William Harvey Way and Frissell Avenue as shown on the preceding slides.

QUESTIONS?



January 11, 2023

Council Briefing
Slide 8