
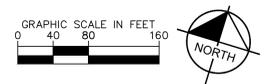


Plotted By: Krause, Kaleb Sheet Set: 00 Layout: Newport News September 20, 2022 11:54:06am K:\VAB_Civil\17128000 - Project Phenix - DD\CADD\Exhibits\Concept Plan\A1A\Project Phenix Property Lines-A1A_NPN.dwg
 This document, together with the concepts and designs presented herein, is intended only for the specific purpose and client for which it was prepared. Reuse or improper reliance on this document without written authorization and approval by Kimley-Horn and Associates, Inc. shall be without liability to Kimley-Horn and Associates, Inc.

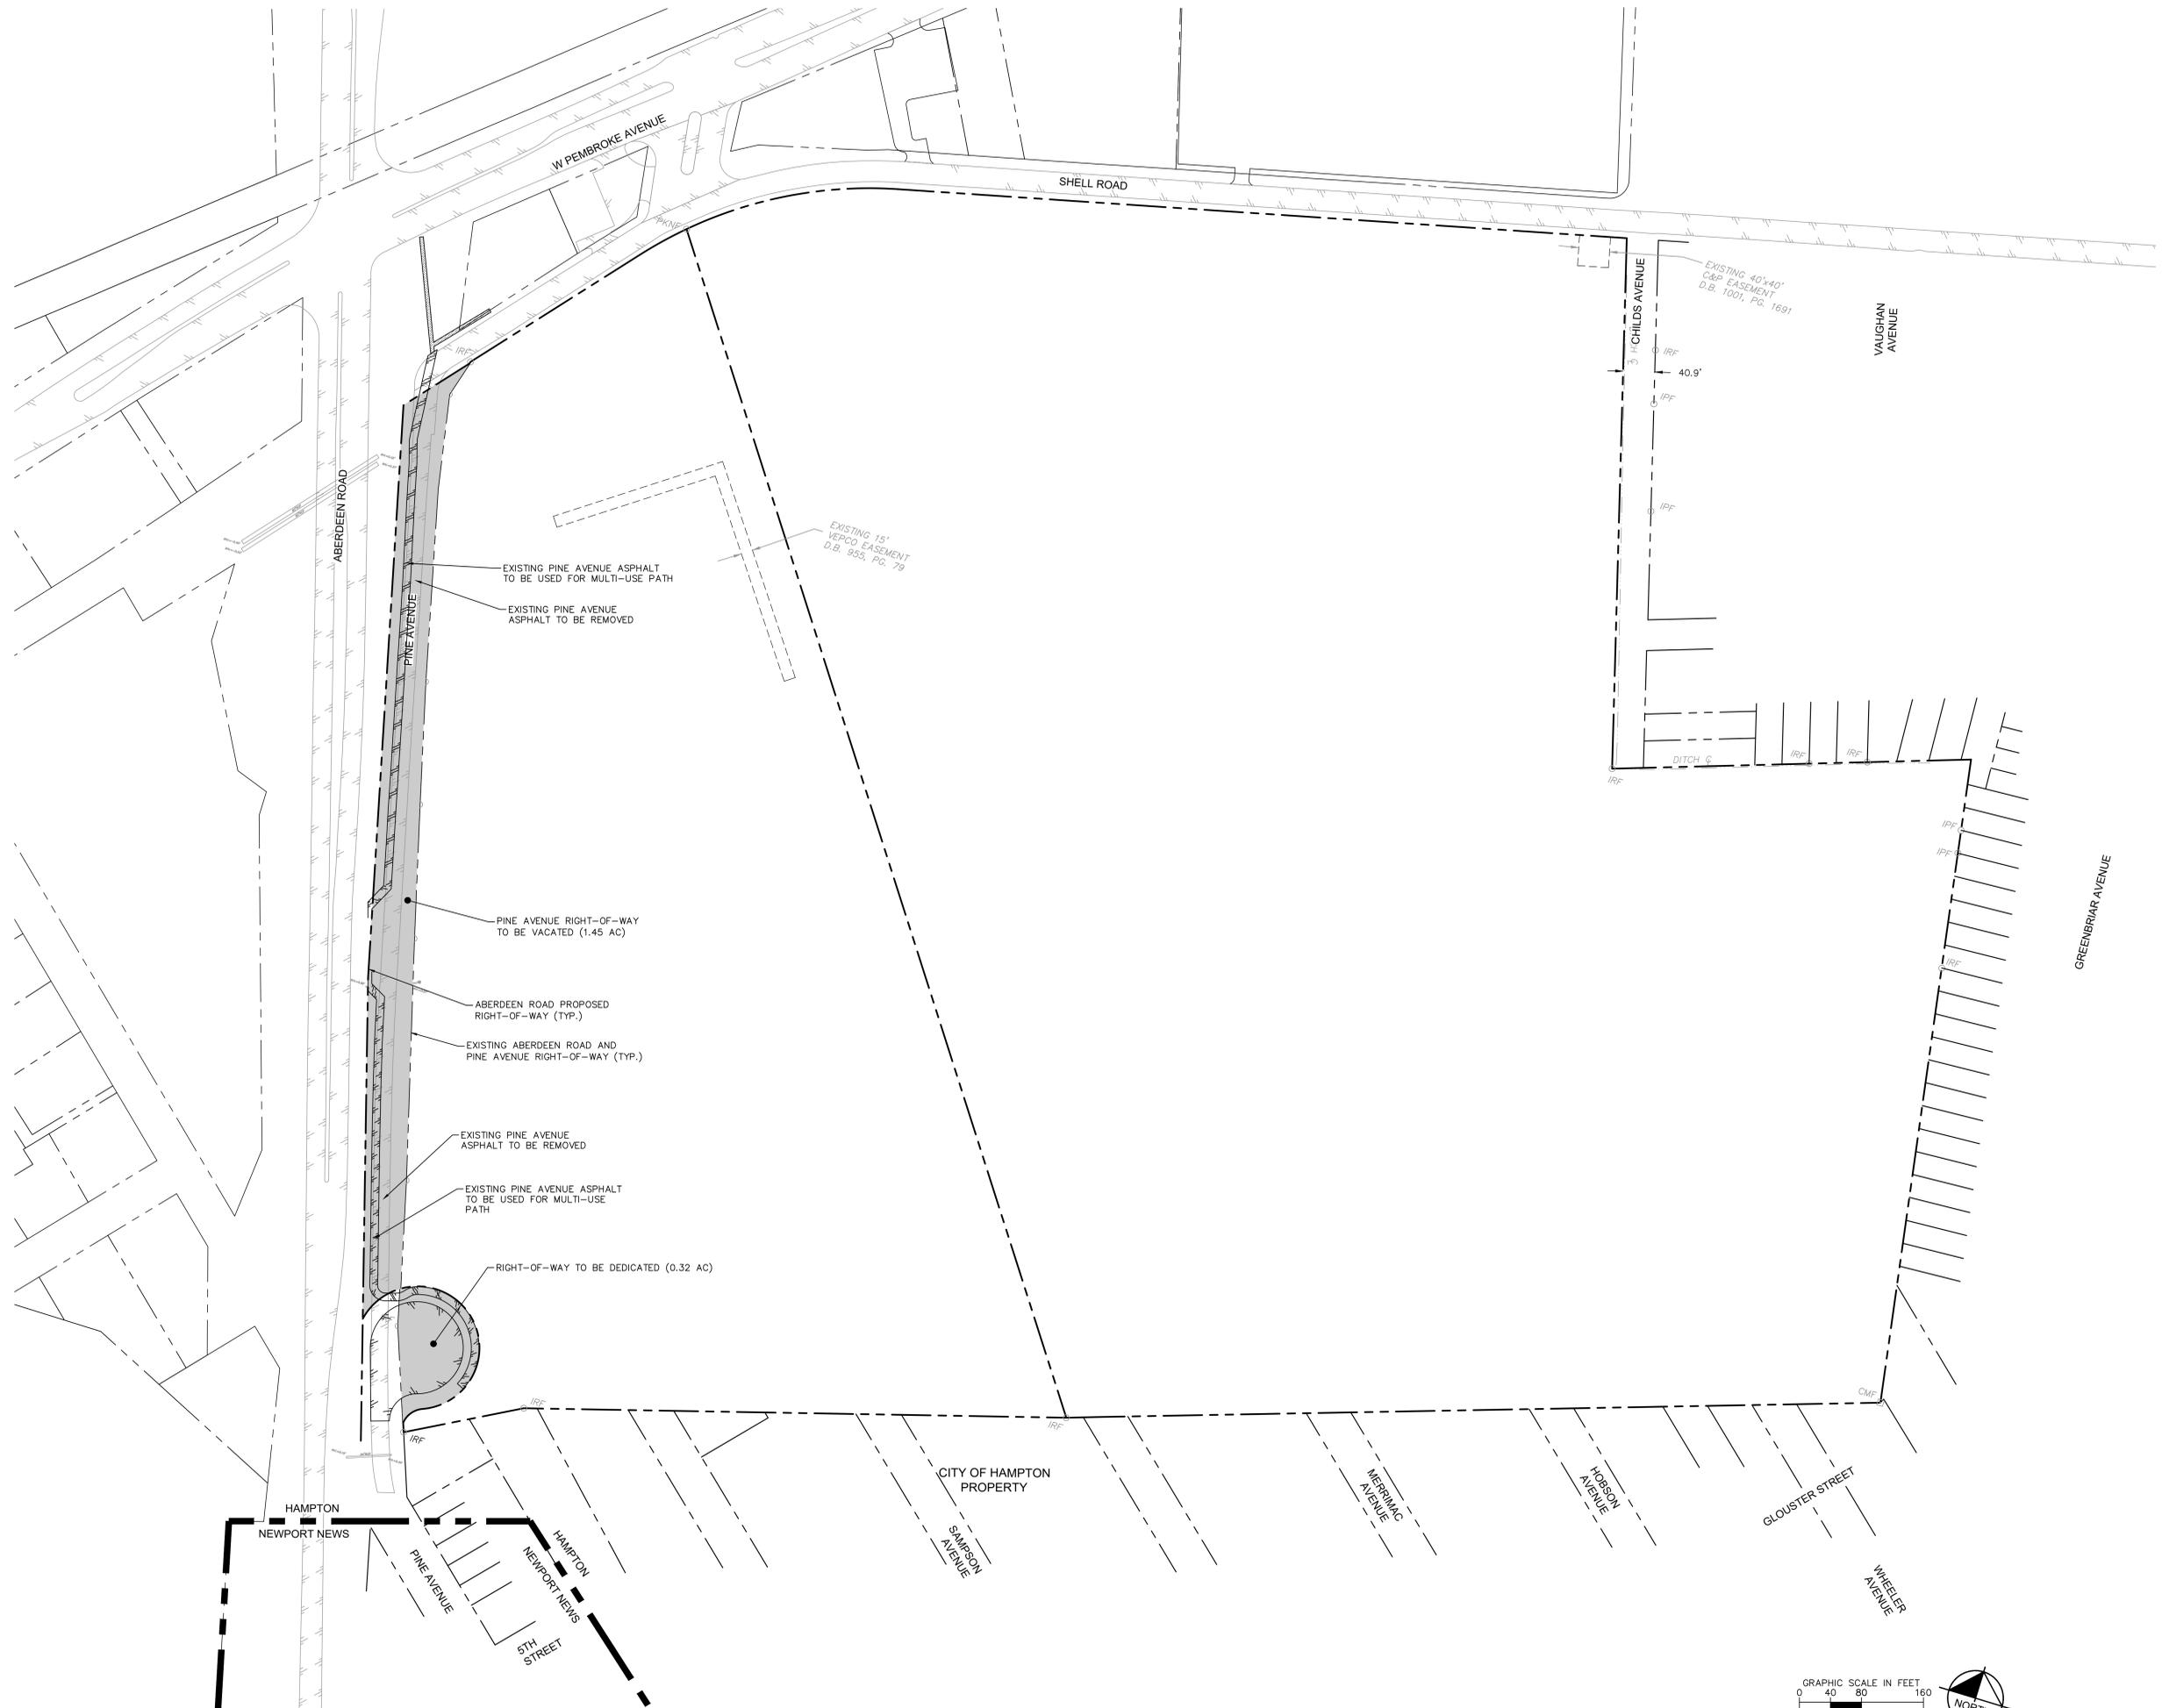

<p>Kimley»Horn © 2022 KIMLEY-HORN AND ASSOCIATES, INC. 4525 MAIN STREET, SUITE 1000, VIRGINIA BEACH, VA 23462 PHONE: 757-215-8601 WWW.KIMLEY-HORN.COM</p>	
<p>NO. PROJECT 117128000</p>	<p>DATE 7/14/2022</p>
<p>SCALE AS SHOWN</p>	<p>DESIGNED BY _____</p>
<p>DRAWN BY _____</p>	<p>CHECKED BY _____</p>
<p>PINE AVENUE VACATION AND CUL-DE-SAC EXHIBIT</p>	
<p>CITY OF HAMPTON VIRGINIA</p>	
<p>SHEET NUMBER EX2</p>	<p>REVISIONS</p>
<p>DATE</p>	<p>BY</p>