

# ENCROACHMENT APPLICATION 2023-002


Hampton University  
208 William Harvey Way and 211 William Harvey Way



*Hampton*  
VIRGINIA

**Council Briefing**  
**January 11, 2023**

# Aerial View of Proposed Location Area

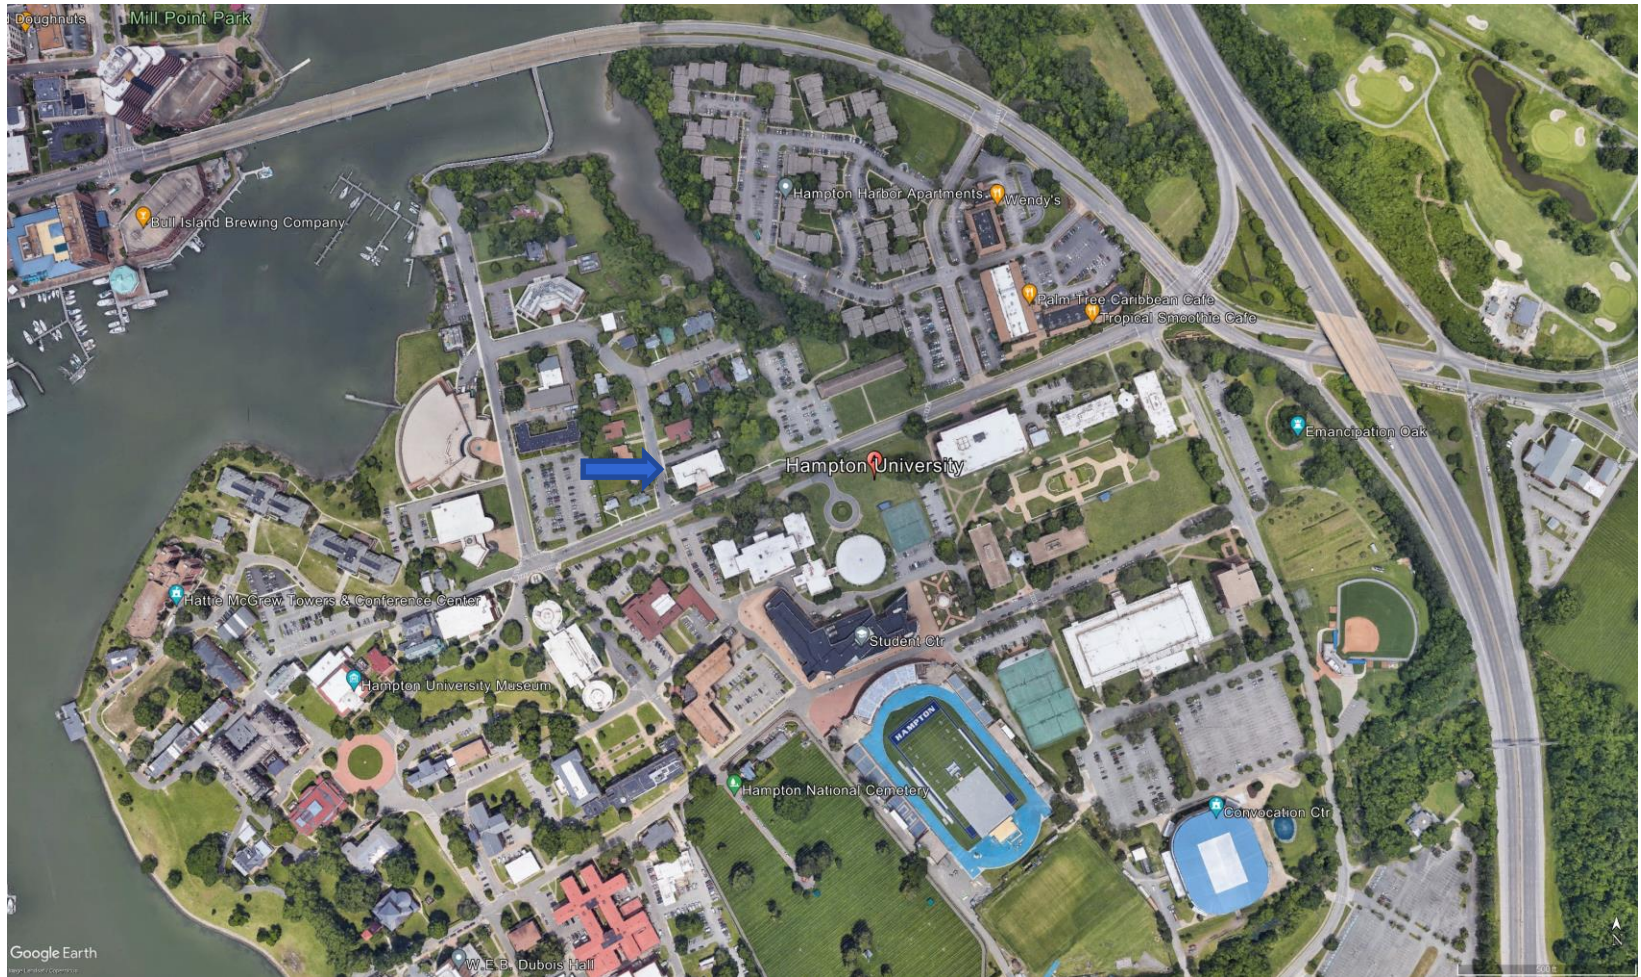

January 11, 2023

Council Briefing  
Slide 2

# Typical View of Proposed Encroachment Area “E2”



January 11, 2023

Council Briefing  
Slide 3


# Typical View of Proposed Encroachment Area “E2”



January 11, 2023


Council Briefing  
Slide 4

# Proposed Encroachments at Hampton University

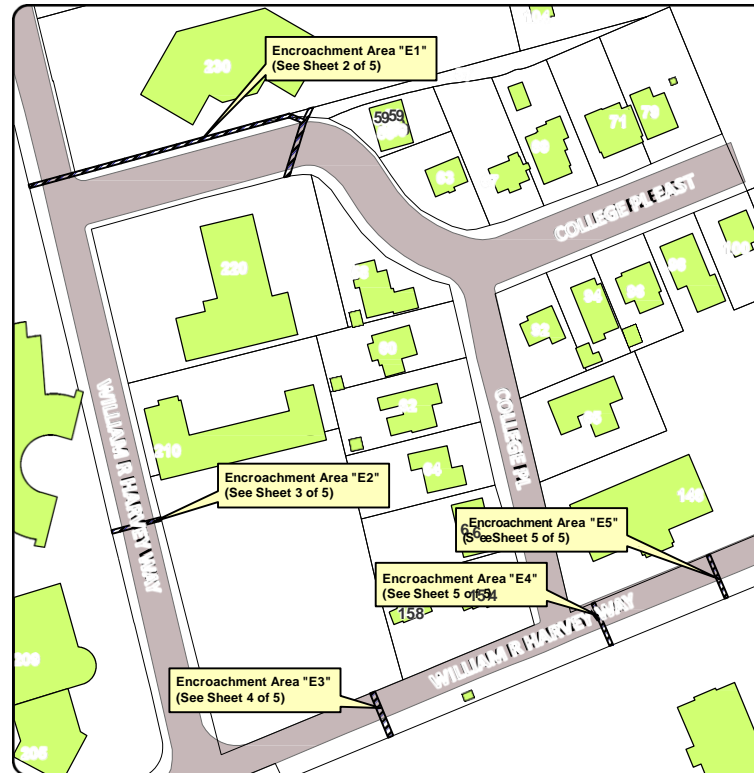

Index Exhibit for  
(5) Underground Utility Encroachments  
Granted to: Hampton University

Scale: 1" = 100'

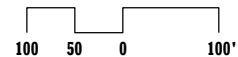

HAMPTON VA


Prepared by: CITY of HAMPTON Dept. of Public Works - Engineering Services

Map printed: 15 December, 2022

Sheet 1 of 5

**DISCLAIMER** Although the information contained herein is believed to be reliable, no warranty, expressed or implied, is made regarding the accuracy, completeness, legality, reliability, or usefulness of any information, either isolated or in the aggregate, unless expressly specified. Neither is this information intended as a substitute for applicants' obligation to retain its own independent professional advice from an engineer, surveyor, attorney, or the like.

# Proposed Encroachment Area "E2"

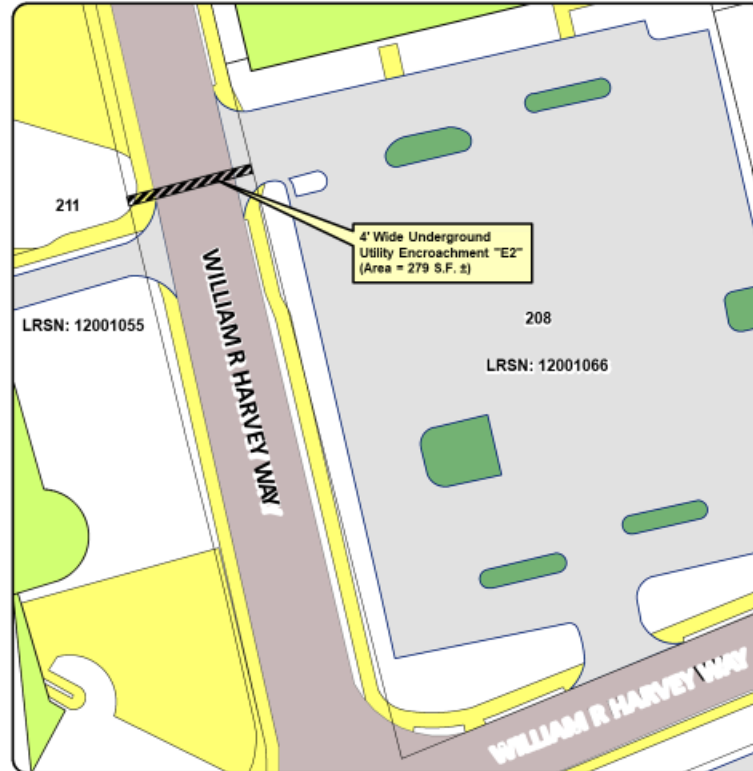

**Exhibit "A" for Encroachment**  
**Granted to:**  
**Hampton University**  
**Across William R. Harvey Way**

Scale: 1" = 40'

Prepared by: CITY of HAMPTON Dept. of Public Works - Engineering Services  
Map printed: 15 December, 2022  
Sheet 3 of 5

**DISCLAIMER** Although the information contained herein is believed to be reliable, no warranty, expressed or implied, is made regarding the accuracy, completeness, legality, reliability, or usefulness of any information, either isolated or in the aggregate, unless expressly specified. Neither is this information intended as a substitute for applicants' obligation to retain its own independent professional advice from an engineer, surveyor, attorney, or the like.

# Recommendation

City staff recommends approval of this encroachment application 2023-002 to allow installation of utilities in William Harvey Way as shown on the preceding slides.

# QUESTIONS?



January 11, 2023

Council Briefing  
Slide 8