

ENCROACHMENT APPLICATION 2022-005


Quality Carpenters, Inc.
Lots 4B and 4A Hall Road



Hampton
VIRGINIA

Council Briefing
August 10, 2022

Aerial View of Proposed Location Area

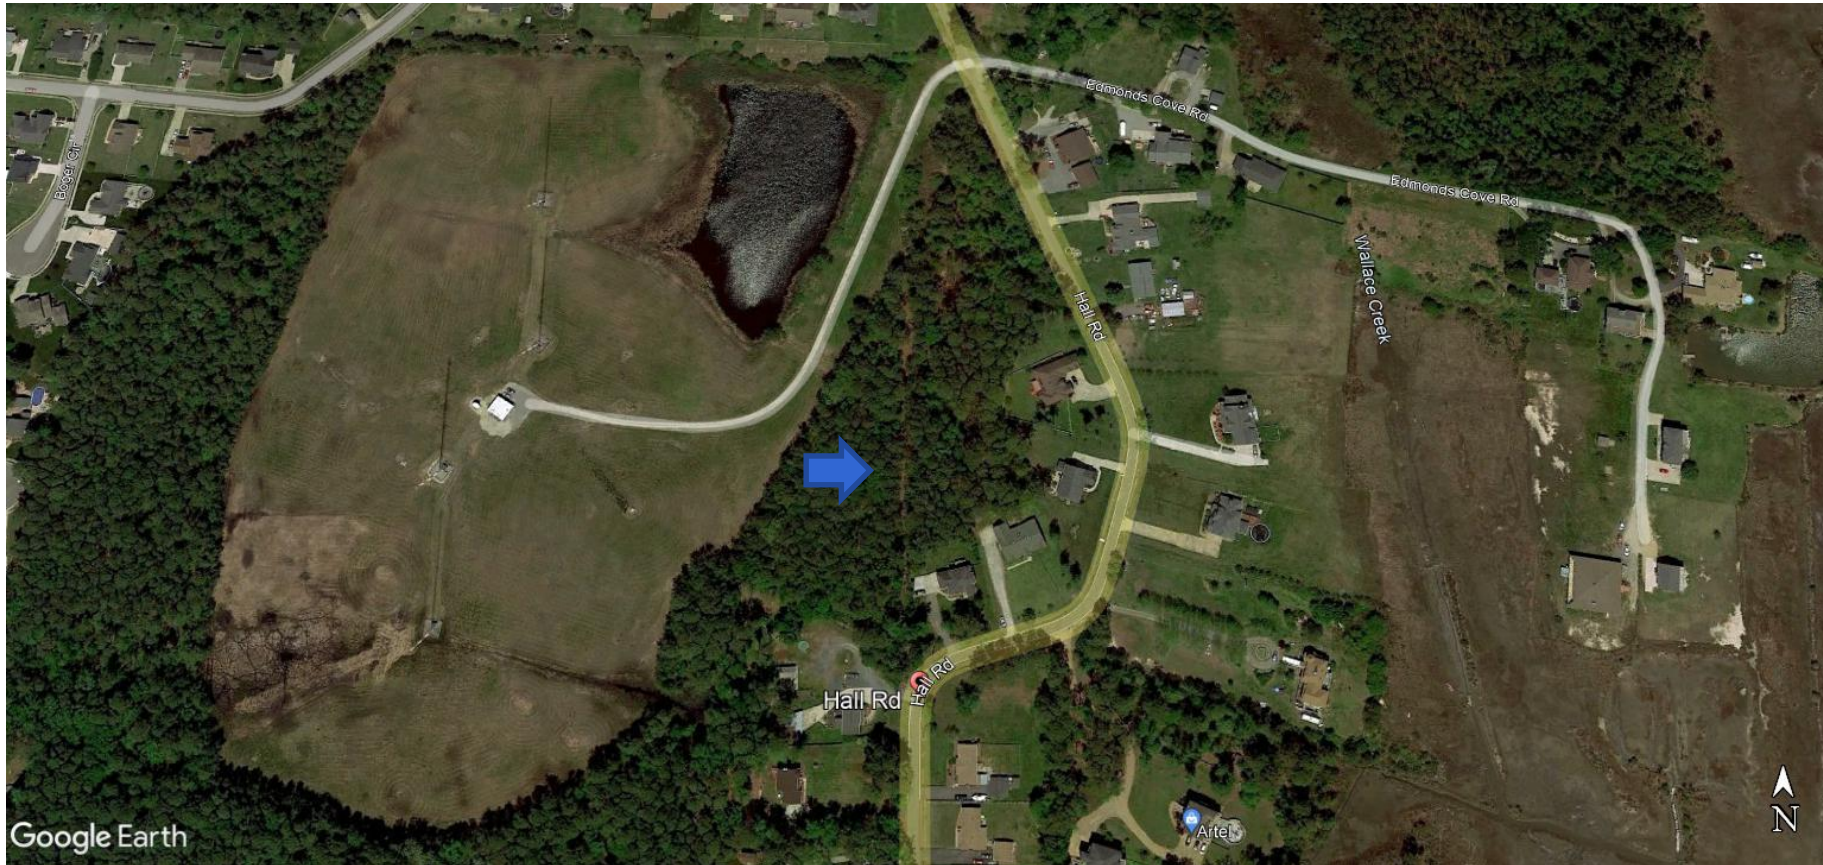

August 10, 2022

Council Briefing
Slide 2


Typical View of Encroachment Area



August 10, 2022

Council Briefing
Slide 3

Typical View of Proposed Encroachment Area

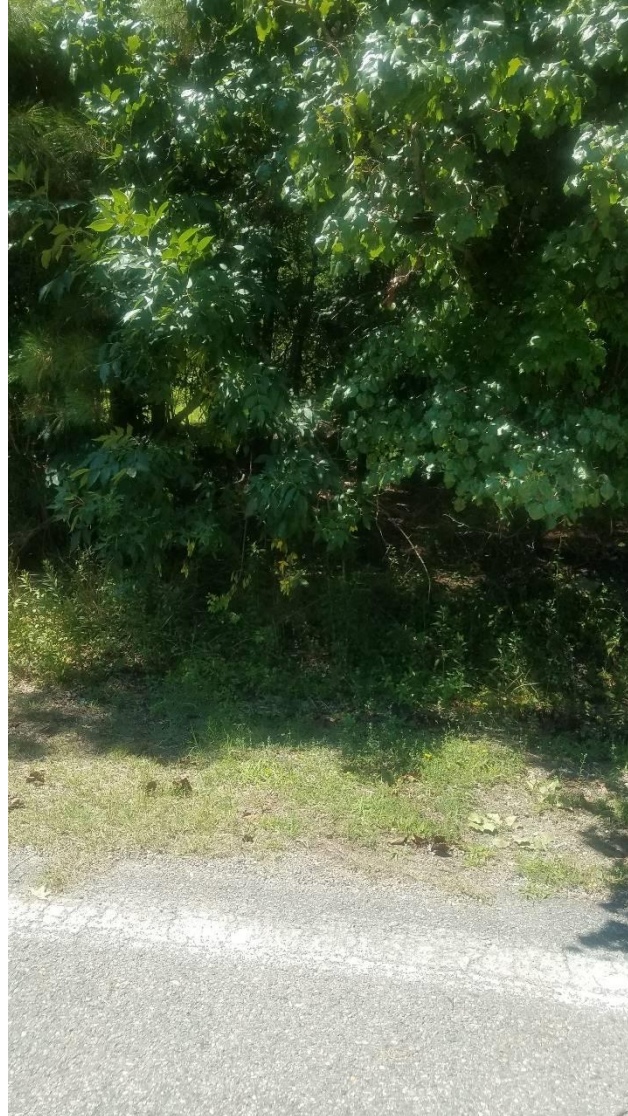

August 10, 2022

Council Briefing
Slide 4

View of Proposed Encroachment Area from Hall Road



August 10, 2022

Council Briefing
Slide 5

Proposed Encroachment at Lots 4B & 4A, Hall Road

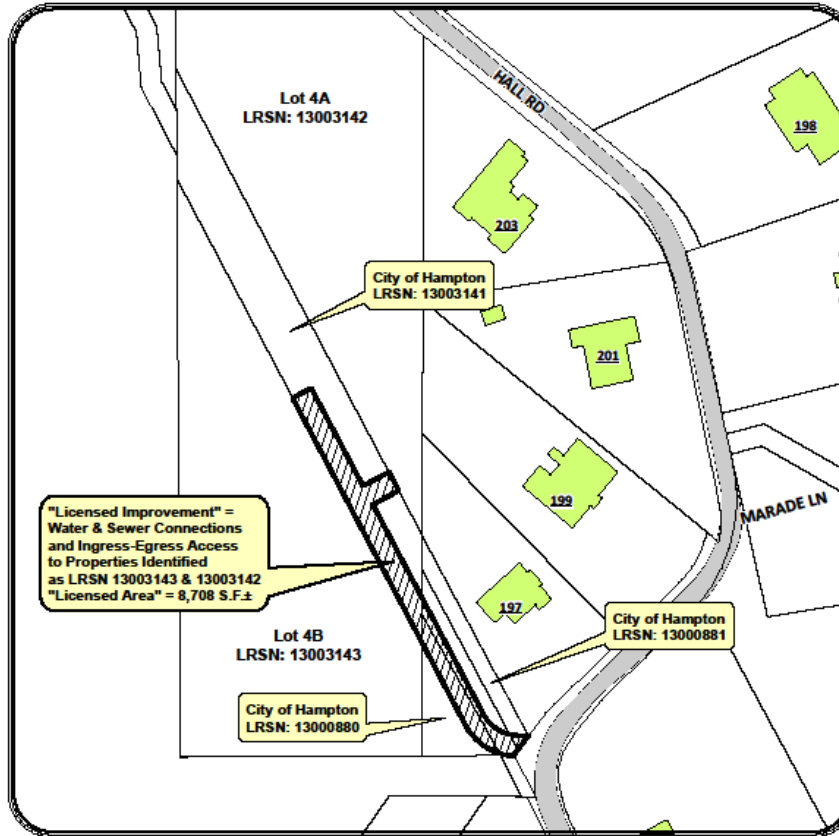


Exhibit "A" for Encroachment
Granted to: Quality Carpenters, Inc
Hall Rd. (Lots 4B & 4A)

Scale: 1" = 100'



Prepared by: CITY of HAMPTON Dept. of Public Works - Engineering Services

Map printed: 28 February, 2022

DISCLAIMER Although the information contained herein is believed to be reliable, no warranty, expressed or implied, is made regarding the accuracy, completeness, legality, reliability, or usefulness of any information, either isolated or in the aggregate, unless expressly specified. Neither is this information intended as a substitute for applicants' obligation to retain its own independent professional advice from an engineer, surveyor, attorney, or the like.

August 10, 2022

Council Briefing
Slide 6

Recommendation

City staff recommends approval of this encroachment application 2022-005 to allow installation of utilities and provide ingress/egress to Lots 4B and 4A as shown on the preceding exhibit.

QUESTIONS?



August 10, 2022

Council Briefing
Slide 8