

Riverbend Landing

Use Permit Application No. 25-0011

1612-1616 N. Armistead Avenue

City of Hampton Planning Commission Meeting
February 20, 2025

KAUFMAN & CANOLES
attorneys at law



Cox, Klier &
Company, P.C.

kaufCAN.com

Project Team

- Sinclair Family – Property Owner
- Franklin Group – Project Developer & Builder
- Timmons Group– Engineers
- Cox, Klierer & Company, P.C. – Architect
- Kaufman & Canoles, P.C. – Legal

About Franklin Group

- Multi-generational family business based in Hampton Roads
- Own and manage their properties (long-term investors)
- Extensive experience
 - Own and/or manage 253 apartment communities (approx. 36,913 apartments)
 - 10 states and the District of Columbia
 - Over 1,000 team members

Project Vicinity




KAUFMAN & CANOLES
attorneys at law



Cox, Klierer &
Company, P.C.

kaufCAN.com

Project Vicinity

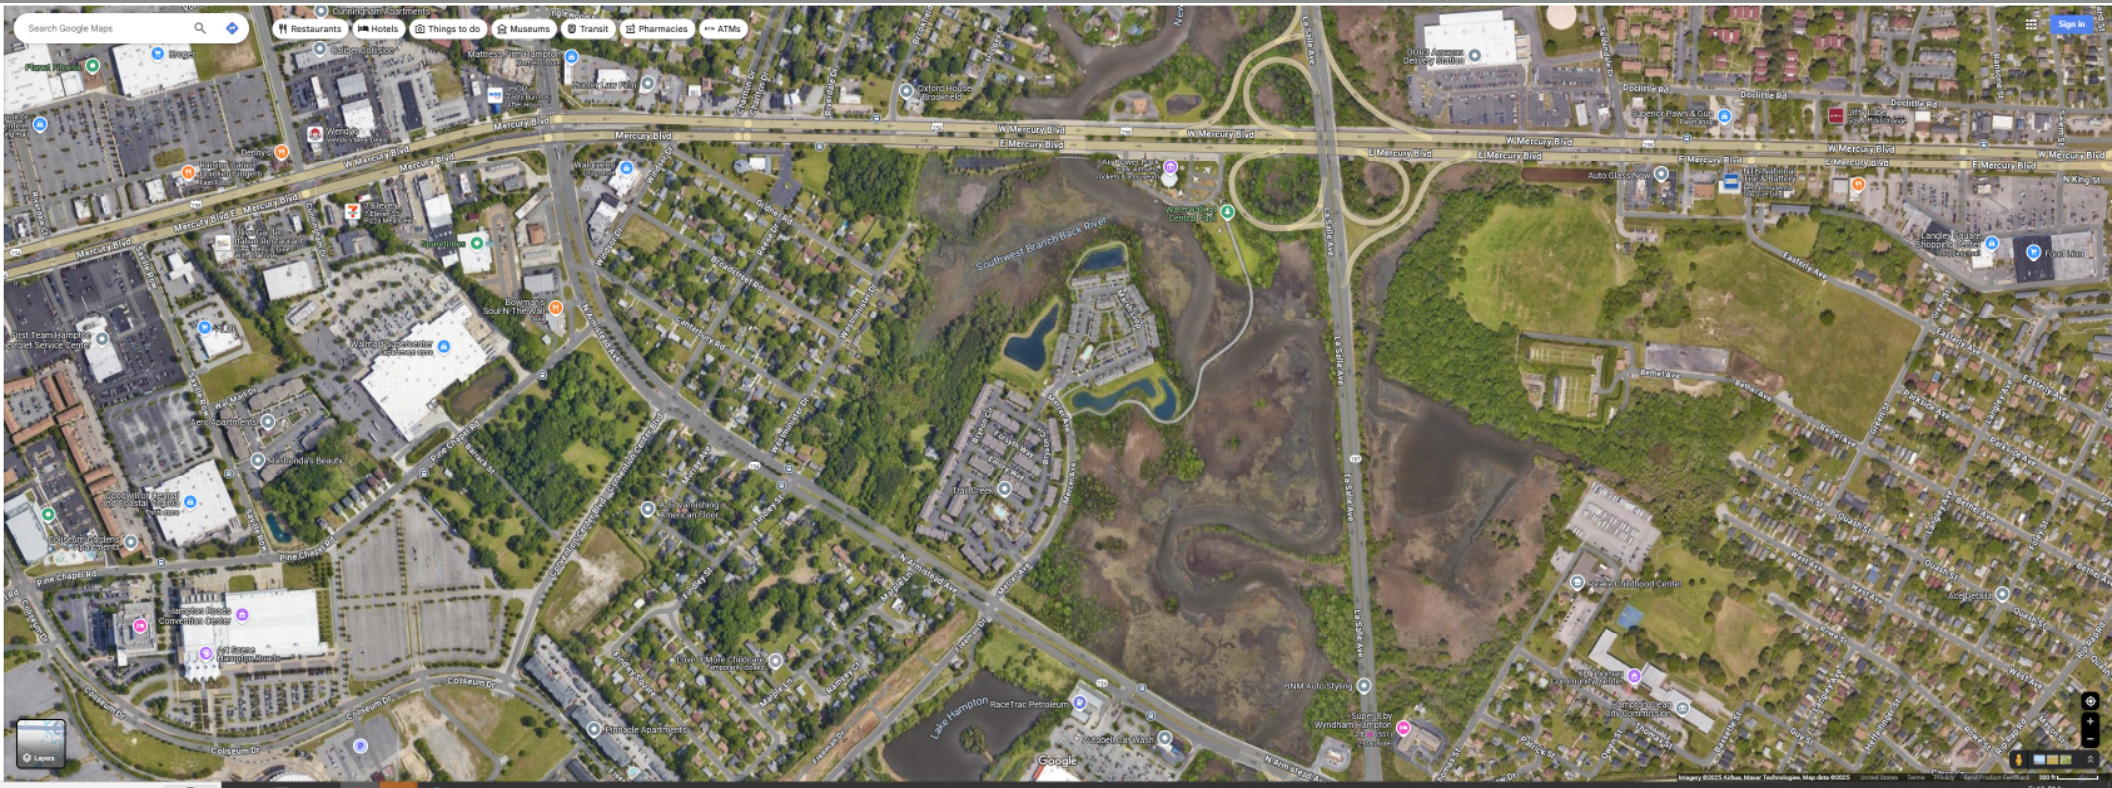

KAUFMAN & CANOLES
attorneys at law



Cox, Klierer &
Company, P.C.

kaufCAN.com

Project Description

- High quality apartment community containing a mix of building configurations containing 1, 2, and 3 bedroom units
- Attractive entrance features and landscaping along Armistead Avenue
- Pool, clubhouse, fitness center, outdoor grilling area, fire pits, and bike racks along with indoor bike storage
- Walking Trail
- Energy Star appliances
- Electric vehicle charging stations

Conceptual Plan



Conceptual Rendering



Conceptual Rendering



BUILDING 1 & 2 ELEVATIONS

SCALE: 1/8" = 1' - 0"

Cox, Kiewit &
Company, P.C.

1000 PINEVIEW BLVD. SUITE 100
FARMERSBURG, MISSISSIPPI 39074
TEL: 601.725.1111 FAX: 601.725.1112
WWW.COXKIEWIT.COM

NEW MULTIFAMILY DEVELOPMENT

ARMISTEAD AVENUE APARTMENTS

THE FRANKLIN JOHNSTON GROUP

1407 14th NORTH AVENUE
HAMPTON, VIRGINIA 23060
10.02.2024

Conceptual Rendering



Cox, Klierer &
Company, P.C.

2221 FREDERICK BLVD., SUITE 200
FALLS CHURCH, VA 22044
703.441.4444 • FAX 703.441.4444
www.coxklierer.com • c.klierer@coxklierer.com

NEW MULTIFAMILY DEVELOPMENT

ARMISTEAD AVENUE APARTMENTS

THE FRANKLIN JOHNSTON GROUP

1613 1616 NORTH ARMISTEAD AVE.
HARRISON, VIRGINIA 22059

Conceptual Rendering



Conceptual Rendering



BUILDING 5 ELEVATIONS

SCALE: 3/32" = 1' - 0"

Cox, Kiewit &
Company, P.C.

1413 S. HANCOCK ARMISTEAD AVE.
HARRISON, VIRGINIA 22059
TEL: 703.441.4400 • FAX: 703.441.4400
www.coxkiewit.com • c.kiewit@coxkiewit.com

NEW MULTIFAMILY DEVELOPMENT

ARMISTEAD AVENUE APARTMENTS

THE FRANKLIN JOHNSTON GROUP

1413 S. HANCOCK ARMISTEAD AVE.
HARRISON, VIRGINIA 22059

Project Benefits

- Consistent with the City's Comprehensive Plan and vision for the area
- Provides high quality housing in close proximity to on of the City's primary retail and employment centers
- Local developer with a long-term interest in the property and the community in which it is located