

ENCROACHMENT APPLICATION 2021-005

RTD COMMERCIAL LLC
5200 City Line Rd




Hampton
VIRGINIA

Council Briefing

July 14, 2021

Aerial View of Proposed Location Area

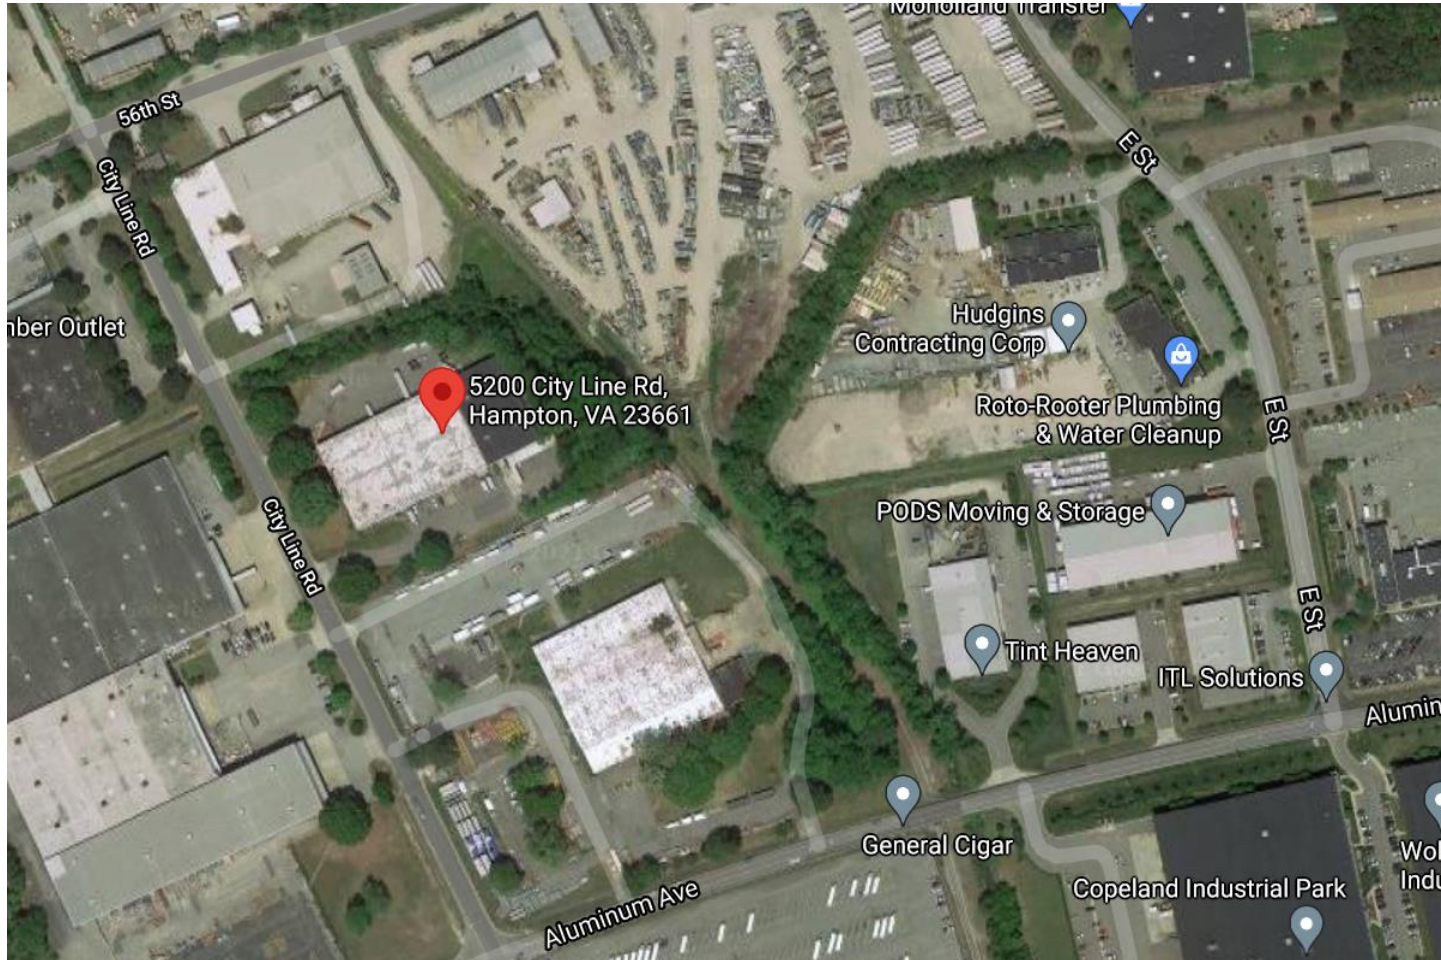

July 14, 2021

Council Briefing
Slide 2


View of Easement at 5200 City Line Rd



July 14, 2021

Council Briefing
Slide 3

Views of Encroachment Area & City Line Rd

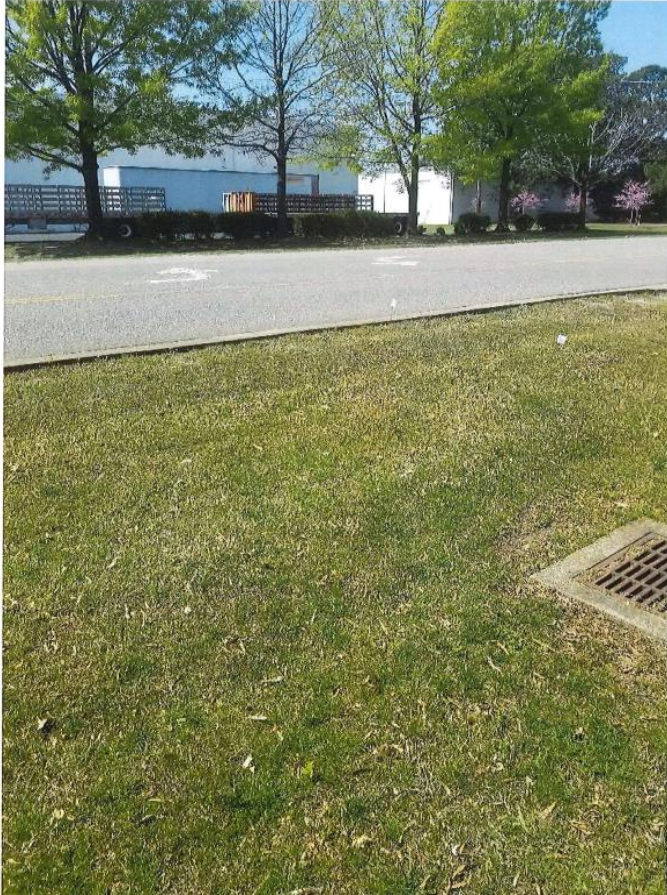

July 14, 2021

Council Briefing
Slide 4

Proposed Encroachment at 5200 City Line Rd

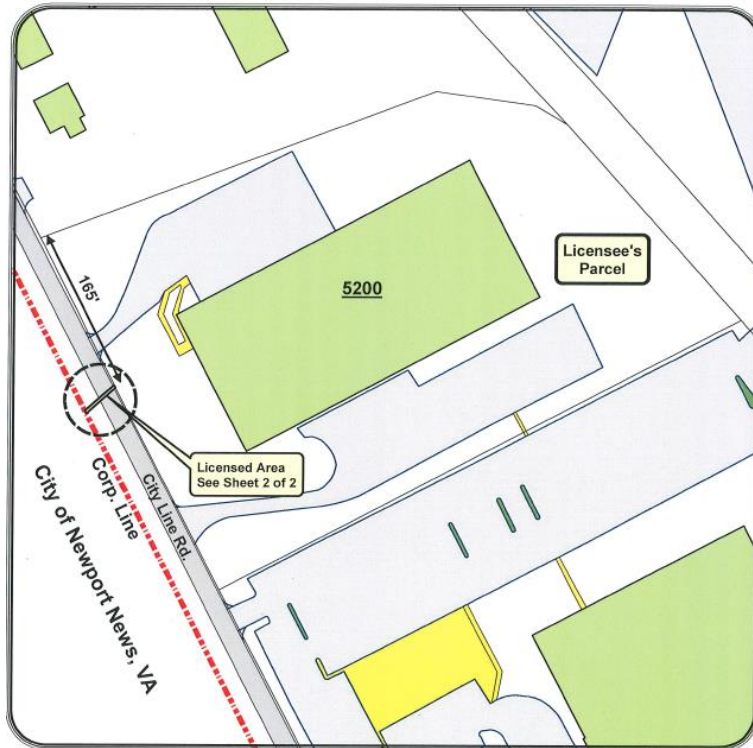


Exhibit 'A' For Encroachment
 Granted to: RTD Commercial LLC
 5200 City Line Rd.

Scale: 1" = 100'

100 50 0 100'

Prepared by: CITY of HAMPTON Dept. of Public Works - Engineering Services
 Map printed: 8 June, 2021
 Sheet 1 of 2

DISCLAIMER Although the information contained herein is believed to be reliable, no warranty, expressed or implied, is made regarding the accuracy, completeness, legality, reliability, or usefulness of any information, either isolated or in the aggregate, unless expressly specified. Neither is this information intended as a substitute for applicants' obligation to retain their own independent professional advice from an engineer, surveyor, attorney, or the like.

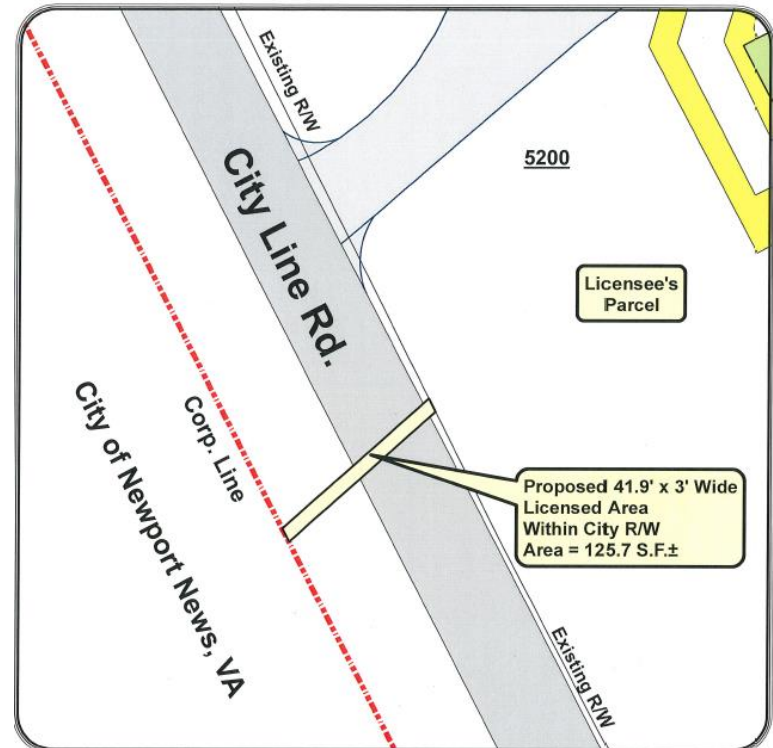


Exhibit 'A' For Encroachment
 Granted to: RTD Commercial LLC
 5200 City Line Rd.

Scale: 1" = 20'

20 10 0 20'

Prepared by: CITY of HAMPTON Dept. of Public Works - Engineering Services
 Map printed: 8 June, 2021
 Sheet 2 of 2

DISCLAIMER Although the information contained herein is believed to be reliable, no warranty, expressed or implied, is made regarding the accuracy, completeness, legality, reliability, or usefulness of any information, either isolated or in the aggregate, unless expressly specified. Neither is this information intended as a substitute for applicants' obligation to retain their own independent professional advice from an engineer, surveyor, attorney, or the like.

Recommendation

City staff recommends approval of this encroachment application 2021-005 to allow construction of a 2-inch HDPE conduit across the street to an existing hand hole at 5200 City Line Rd as shown on the preceding exhibit.

QUESTIONS?



July 14, 2021

Council Briefing
Slide 7