



CAROUSEL PARK: LRSN 2002990

License to Downtown Hampton Development Partnership, Inc.

License


To consider granting a license over the following areas
Carousel Park (LRSN 2002990):

- (1) 2500+/- square feet for an “Urban Beach Area”
- (2) 2800+/- square feet for a “Dog Activity Area”
- (3) 240+/- square feet for a storage shed

to the Downtown Hampton Development Partnership, Inc.
for park activities pursuant to the authority set forth in §§
15.2-1800 and 15.2-2100 of the Code of Virginia of 1950, as
amended.



EXHIBIT A

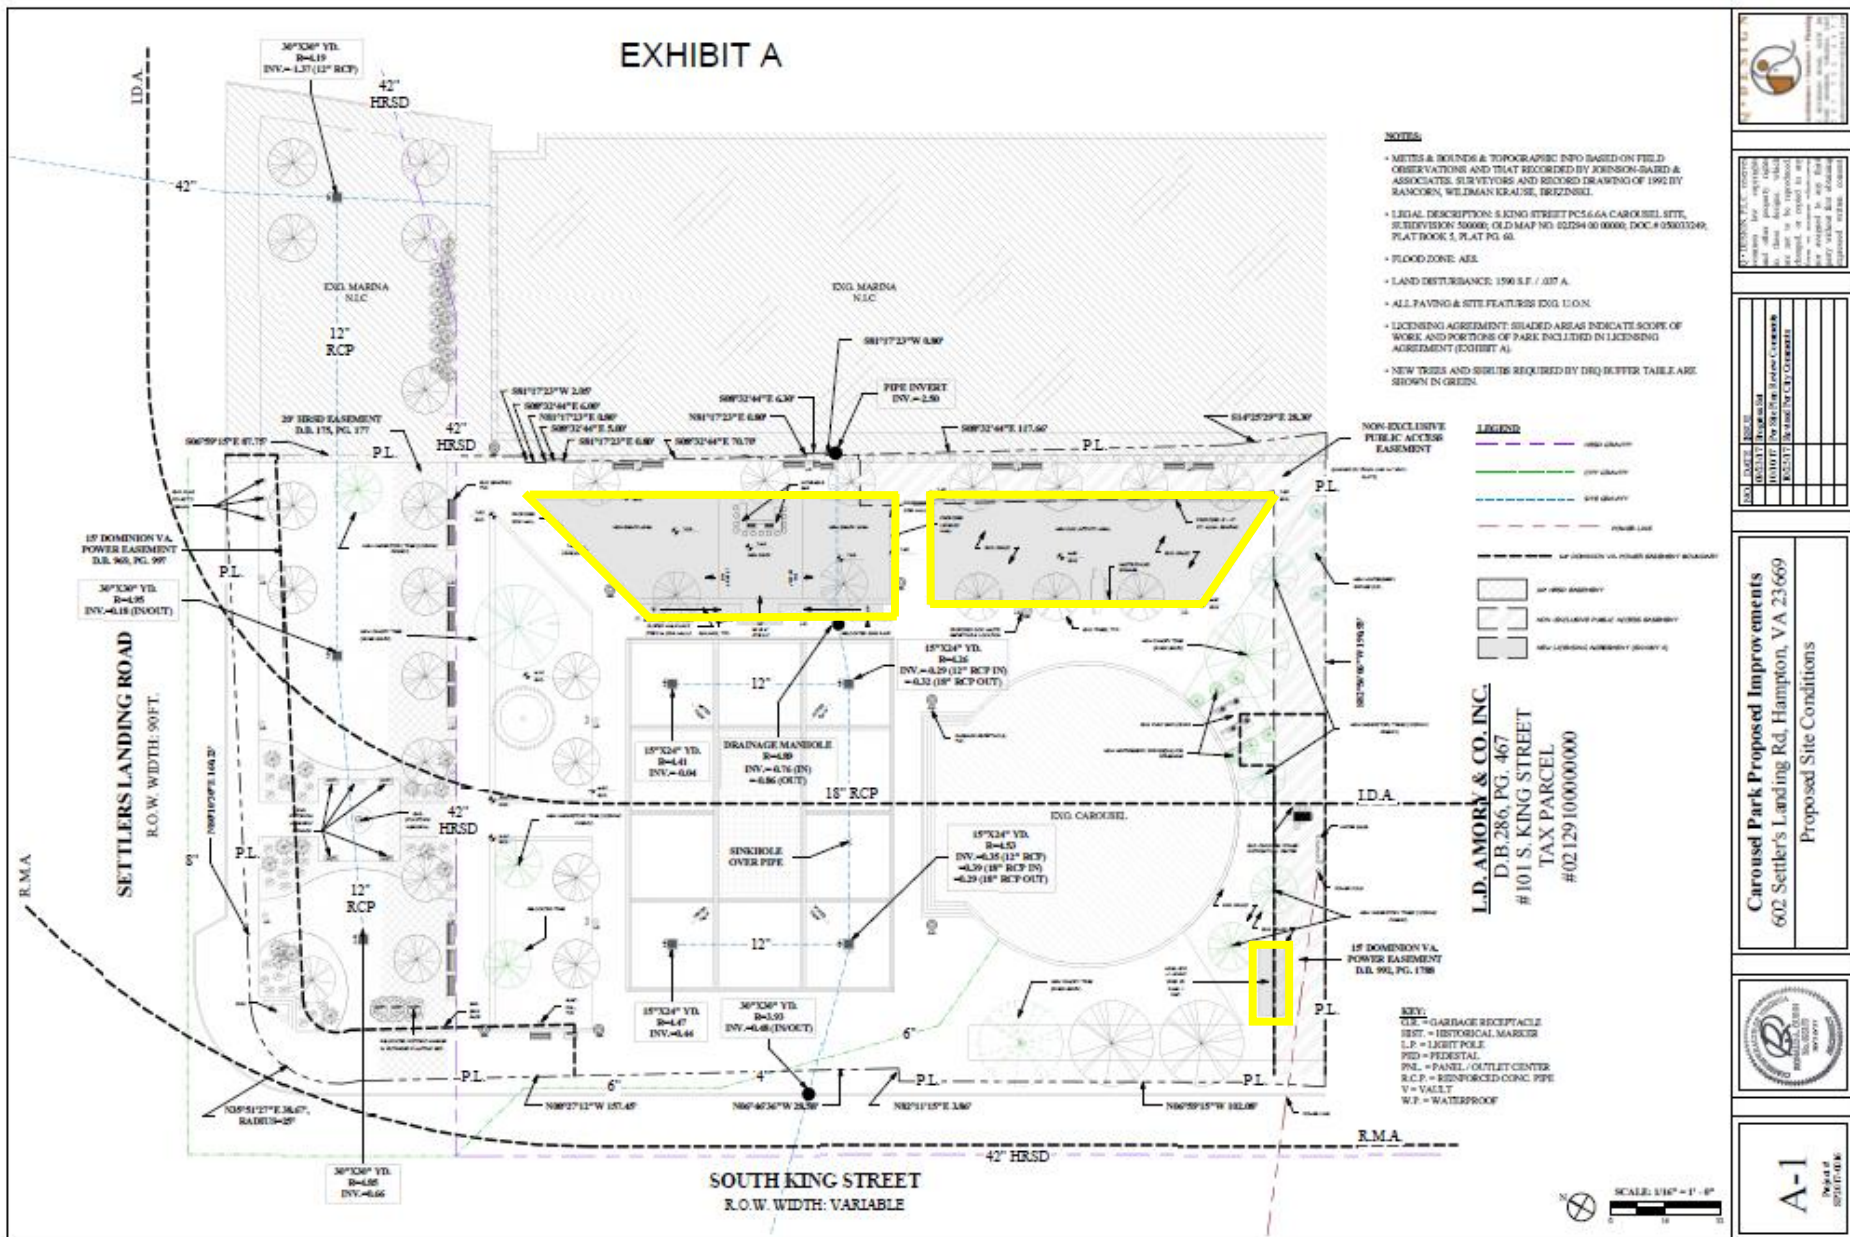

EXTENSION OF THE CITY OF HAMPTON
 602 Settlers Landing Rd, Hampton, VA 23669
 Proposed Site Conditions

NO.	DATE	DESCRIPTION

Carousal Park Proposed Improvements
 602 Settlers Landing Rd, Hampton, VA 23669
 Proposed Site Conditions



A-1
 SCALE: 1/4" = 1' - 0"

Licensed Areas



Urban Beach Area



Dog Activity Area

License Components

- Areas include Urban Beach Area, Dog Activity Area and Storage Shed
- One Year Term beginning January 1, 2018
- Renewable for 4 one-year extensions
- Maintenance
 - City will continue 1x weekly grass mowing and 3x weekly garbage collection schedule
 - DHDP responsible for feces removal in Dog Activity Area to facility mowing
- Furniture & Equipment Storage
 - Furniture shall be stored daily –during Carousel hours, Carousel staff responsible for placing & storing items; outside of Carousel hours, DHDP responsible for placing & storing items
- Operating & reporting procedures for emergencies and incidents
- Termination – either party is allowed to terminate in writing with 30 days notice

Next Steps

- Obtain any required building/zoning permits
- Construct urban beach area & dog activity area

Recommendation

APPROVE resolution to license portions of the property designated as Carousel Park (LRSN 2002990)