

# ENCROACHMENT APPLICATION 2021-006


Phillips-Brown LLC  
5000 City Line Road



*Hampton*  
VIRGINIA

**Council Briefing**  
**September 22, 2021**

# Aerial View of Proposed Location Area

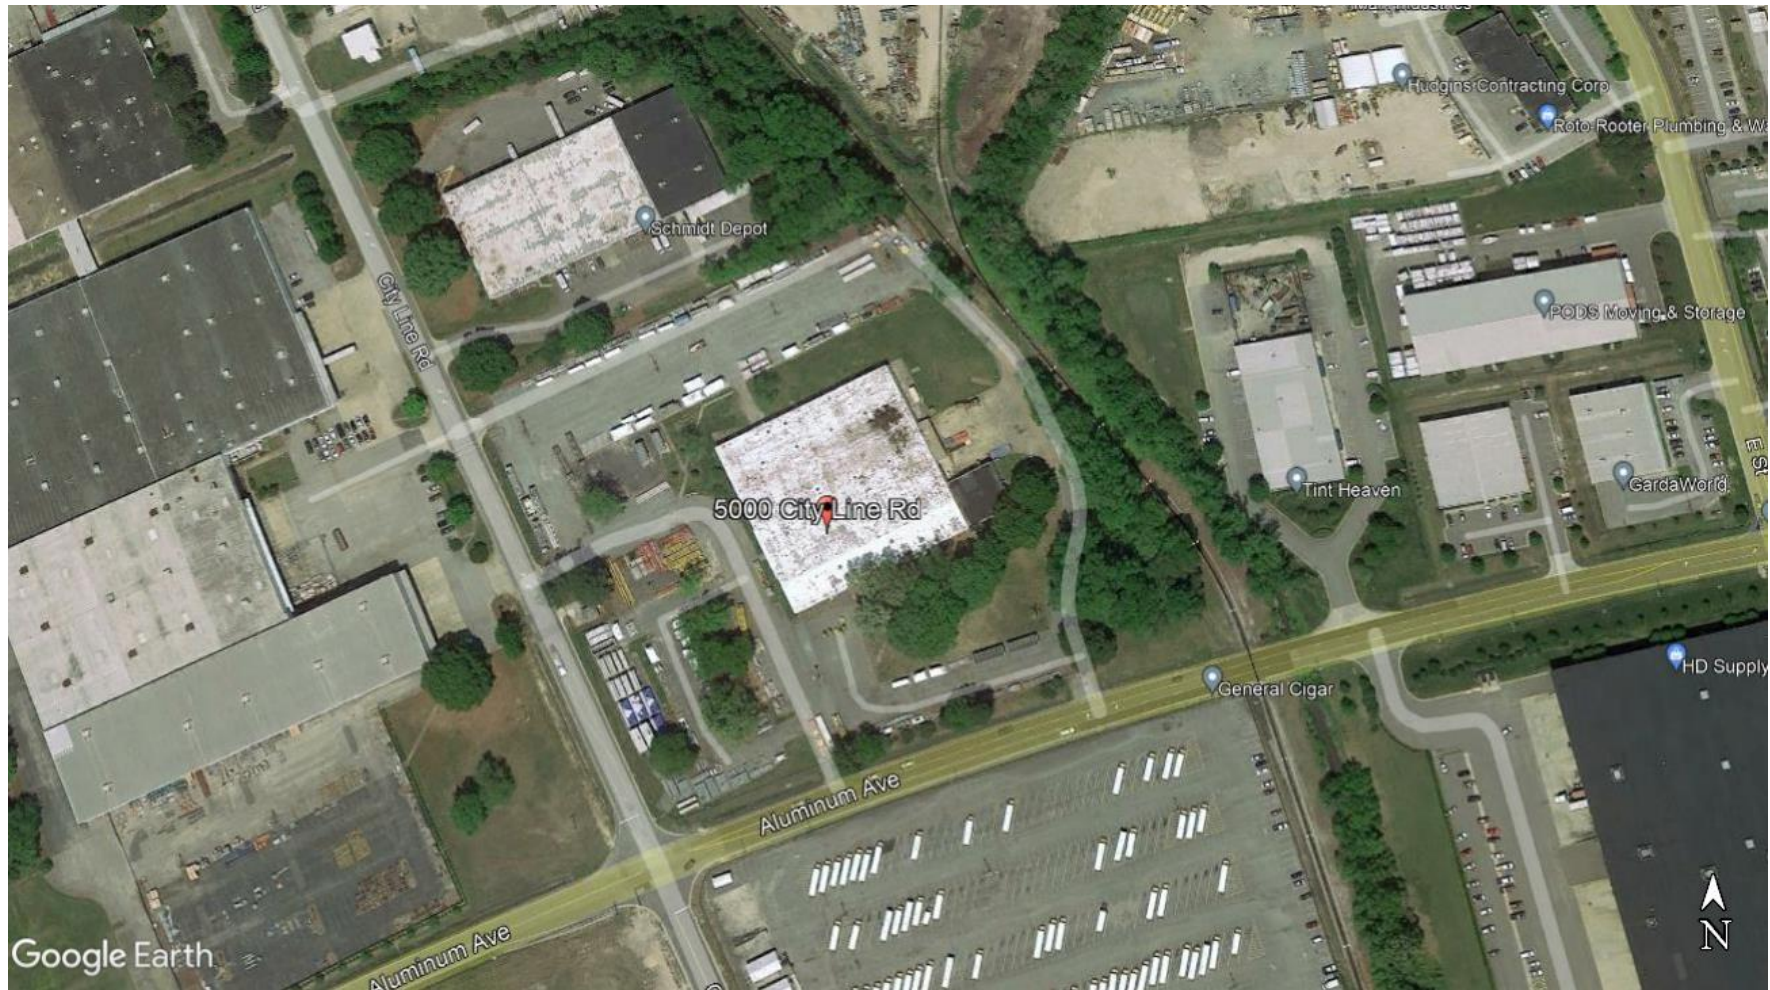

September 22, 2021

Council Briefing  
Slide 2



# View of City Line Road



September 22, 2021

Council Briefing  
Slide 3

# View of Proposed Encroachment Area



September 22, 2021

Council Briefing  
Slide 4



# Proposed Encroachment at 5000 City Line Rd


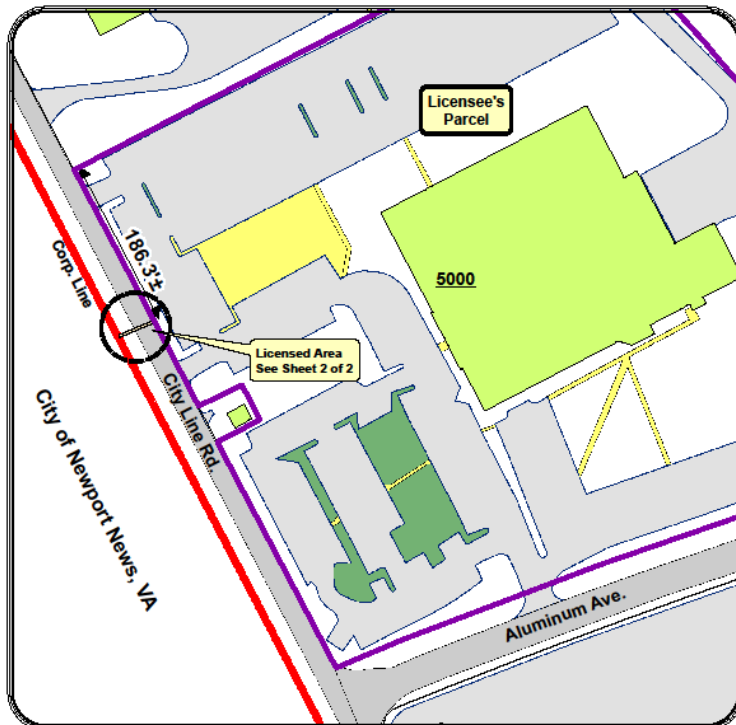


Exhibit 'A' For Encroachment  
Granted to: Phillips Brown LLC  
5000 City Line Rd.

Scale: 1" = 100'

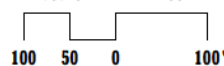

HAMPTON VA

Prepared by: CITY of HAMPTON Dept. of Public Works - Engineering Services

Map printed: 3 August, 2021

Sheet 1 of 2

**DISCLAIMER** Although the information contained herein is believed to be reliable, no warranty, expressed or implied, is made regarding the accuracy, completeness, legality, reliability, or usefulness of any information, either isolated or in the aggregate, unless expressly specified. Neither is this information intended as a substitute for applicants' obligation to retain its own independent professional advice from an engineer, surveyor, attorney, or the like.


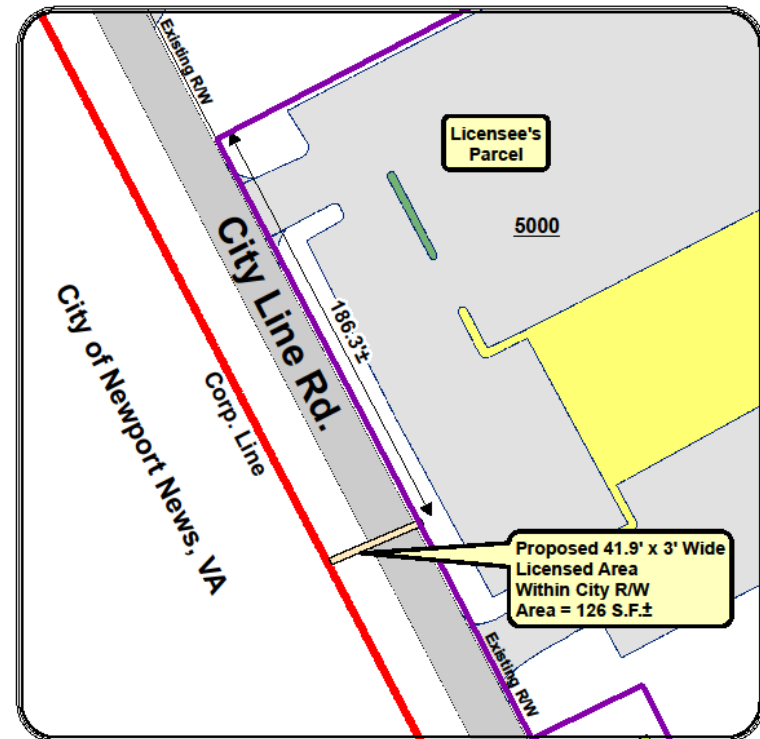


Exhibit 'A' For Encroachment  
Granted to: Phillips Brown LLC  
5000 City Line Rd.

Scale: 1" = 40'

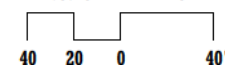

HAMPTON VA

Prepared by: CITY of HAMPTON Dept. of Public Works - Engineering Services

Map printed: 3 August, 2021

Sheet 2 of 2

**DISCLAIMER** Although the information contained herein is believed to be reliable, no warranty, expressed or implied, is made regarding the accuracy, completeness, legality, reliability, or usefulness of any information, either isolated or in the aggregate, unless expressly specified. Neither is this information intended as a substitute for applicants' obligation to retain its own independent professional advice from an engineer, surveyor, attorney, or the like.

September 22, 2021

Council Briefing  
Slide 5

# Recommendation

City staff recommends approval of this encroachment application 2021-006 to allow construction of a 2-inch HDPE conduit across the street to an existing hand hole at 5000 City Line Rd as shown on the preceding exhibit.

# QUESTIONS?



July 14, 2021

Council Briefing  
Slide 7