



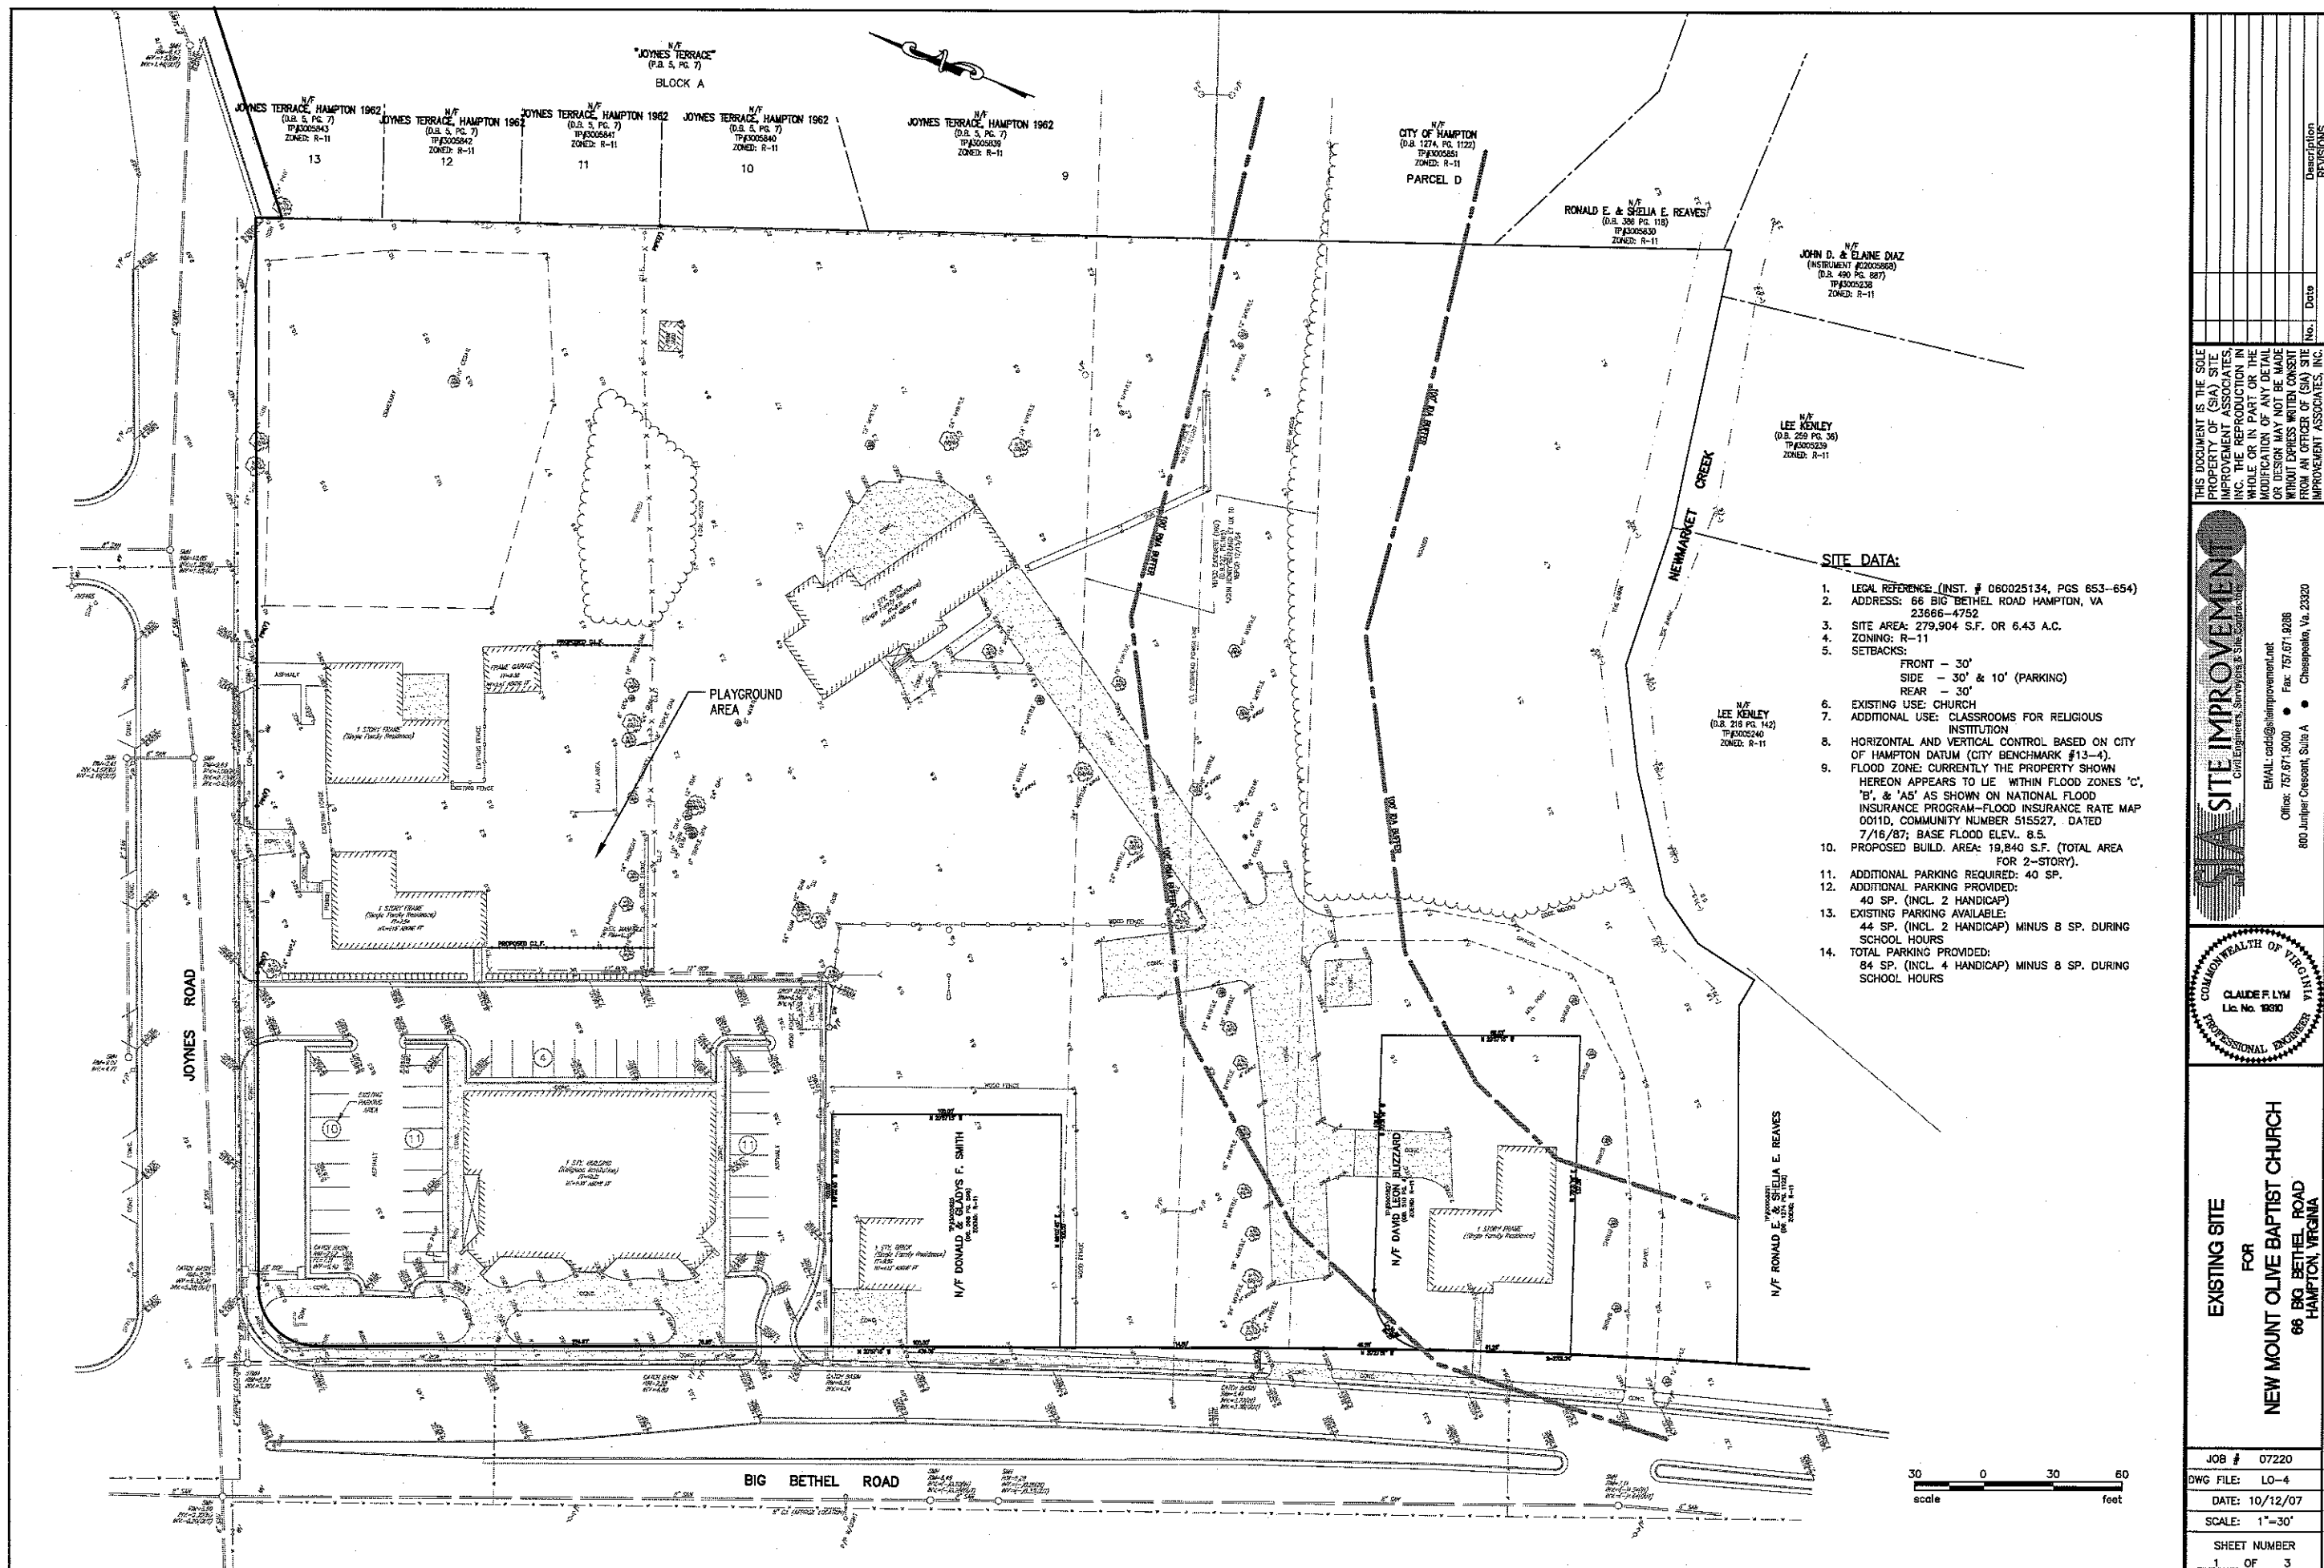

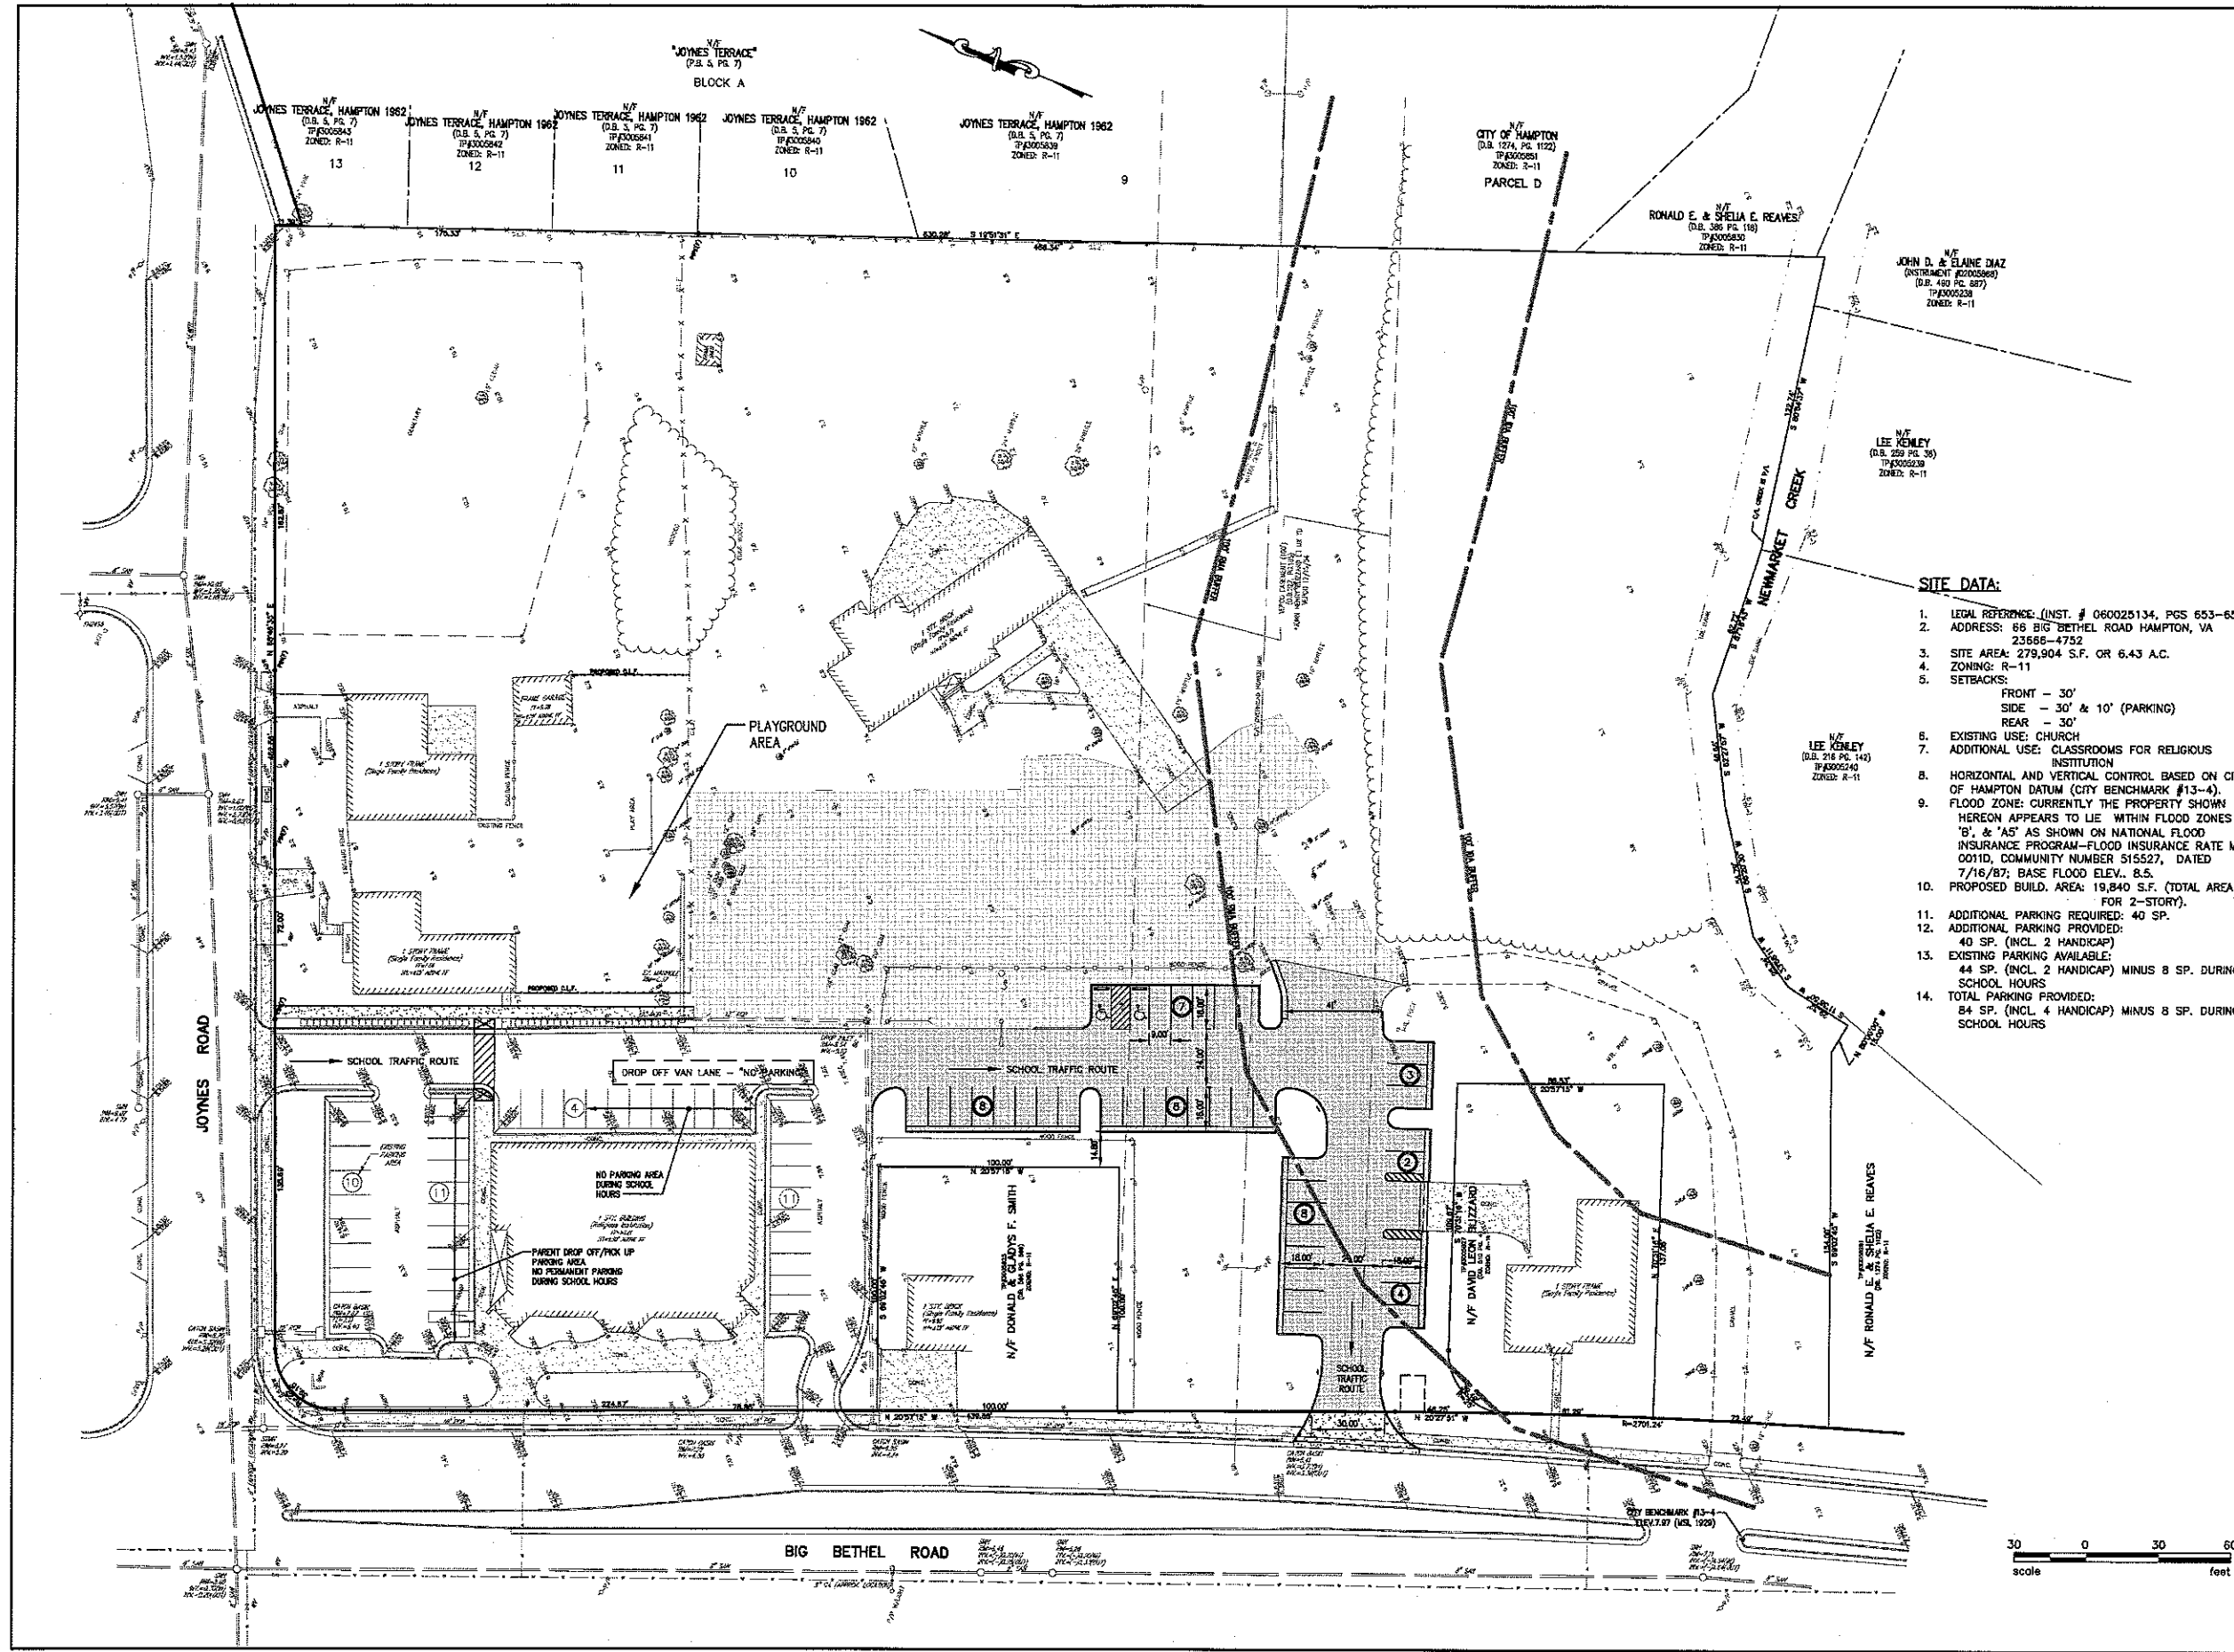

- SITE DATA:**
- LEGAL REFERENCE (INST. # 060025134, PGS 653-654)
 - ADDRESS: 66 BIG BETHEL ROAD HAMPTON, VA 23666-4752
 - SITE AREA: 279,904 S.F. OR 6.43 A.C.
 - ZONING: R-11
 - SETBACKS:
 - FRONT - 30'
 - SIDE - 30' & 10' (PARKING)
 - REAR - 30'
 - EXISTING USE: CHURCH
 - ADDITIONAL USE: CLASSROOMS FOR RELIGIOUS INSTITUTION
 - HORIZONTAL AND VERTICAL CONTROL BASED ON CITY OF HAMPTON DATUM (CITY BENCHMARK #13-4).
 - FLOOD ZONE: CURRENTLY THE PROPERTY SHOWN HEREON APPEARS TO LIE WITHIN FLOOD ZONES 'C', 'B', & 'A5' AS SHOWN ON NATIONAL FLOOD INSURANCE PROGRAM-FLOOD INSURANCE RATE MAP 0010, COMMUNITY NUMBER 515527, DATED 7/16/87; BASE FLOOD ELEV. 8.5.
 - PROPOSED BUILD. AREA: 19,840 S.F. (TOTAL AREA FOR 2-STORY).
 - ADDITIONAL PARKING REQUIRED: 40 SP.
 - ADDITIONAL PARKING PROVIDED: 40 SP. (INCL. 2 HANDICAP)
 - EXISTING PARKING AVAILABLE: 44 SP. (INCL. 2 HANDICAP) MINUS 8 SP. DURING SCHOOL HOURS
 - TOTAL PARKING PROVIDED: 84 SP. (INCL. 4 HANDICAP) MINUS 8 SP. DURING SCHOOL HOURS

THIS DOCUMENT IS THE SOLE PROPERTY OF (SIA) SITE IMPROVEMENT ASSOCIATES, INC. THE REPRODUCTION IN WHOLE OR IN PART OR THE REVISION OF ANY DETAIL OR DESIGN OR THE USE OF ANY INFORMATION HEREON WITHOUT EXPRESS WRITTEN CONSENT FROM AN OFFICE OF (SIA) SITE IMPROVEMENT ASSOCIATES, INC.

No.	Date	Revised	Per City Comments	Description	Reasons
1	11/20/07				

SIA SITE IMPROVEMENT
ONE ENGINEER'S SURVEYOR & CIVIL ENGINEER

EMAIL: cad@siteimprovement.net
Office: 757.671.6000 • Fax: 757.671.6288
800 Juniper Crescent, Suite A • Chesapeake, Va. 23320

COMMONWEALTH OF VIRGINIA
CLAUDE R. LYNN
Lic. No. 16910
PROFESSIONAL ENGINEER

EXISTING SITE W/ PROPOSED PARKING
FOR
NEW MOUNT OLIVE BAPTIST CHURCH
66 BIG BETHEL ROAD
HAMPTON, VIRGINIA

JOB #	05150
DWG FILE:	LO-3
DATE:	10/12/07
SCALE:	1"=30'
SHEET NUMBER	2 OF 3

