


Plat Showing Boundary Survey
"Shelton on the Bay"
 Parcel Owned by
AH&H Corp.
 LRSN 12005714
 City of Hampton, Virginia

| | | |
|----------------------|---------------|-----------------|
| DATE: 10/24/16 | SHEET 2 OF 2 | SCALE: 1"=50' |
| PROJECT NO: 34184.00 | DRAWN BY: DWP | CHECKED BY: DWA |

whb Transportation
 Land Development
 Environmental Services
 Two Columbus Center
 4500 Main Street, Suite 400
 Virginia Beach, Virginia 23462
 757 490 0132 • FAX 757 490 0136

FILE # 34184bdr.dwg

MATCHLINE - SEE SHEET 1

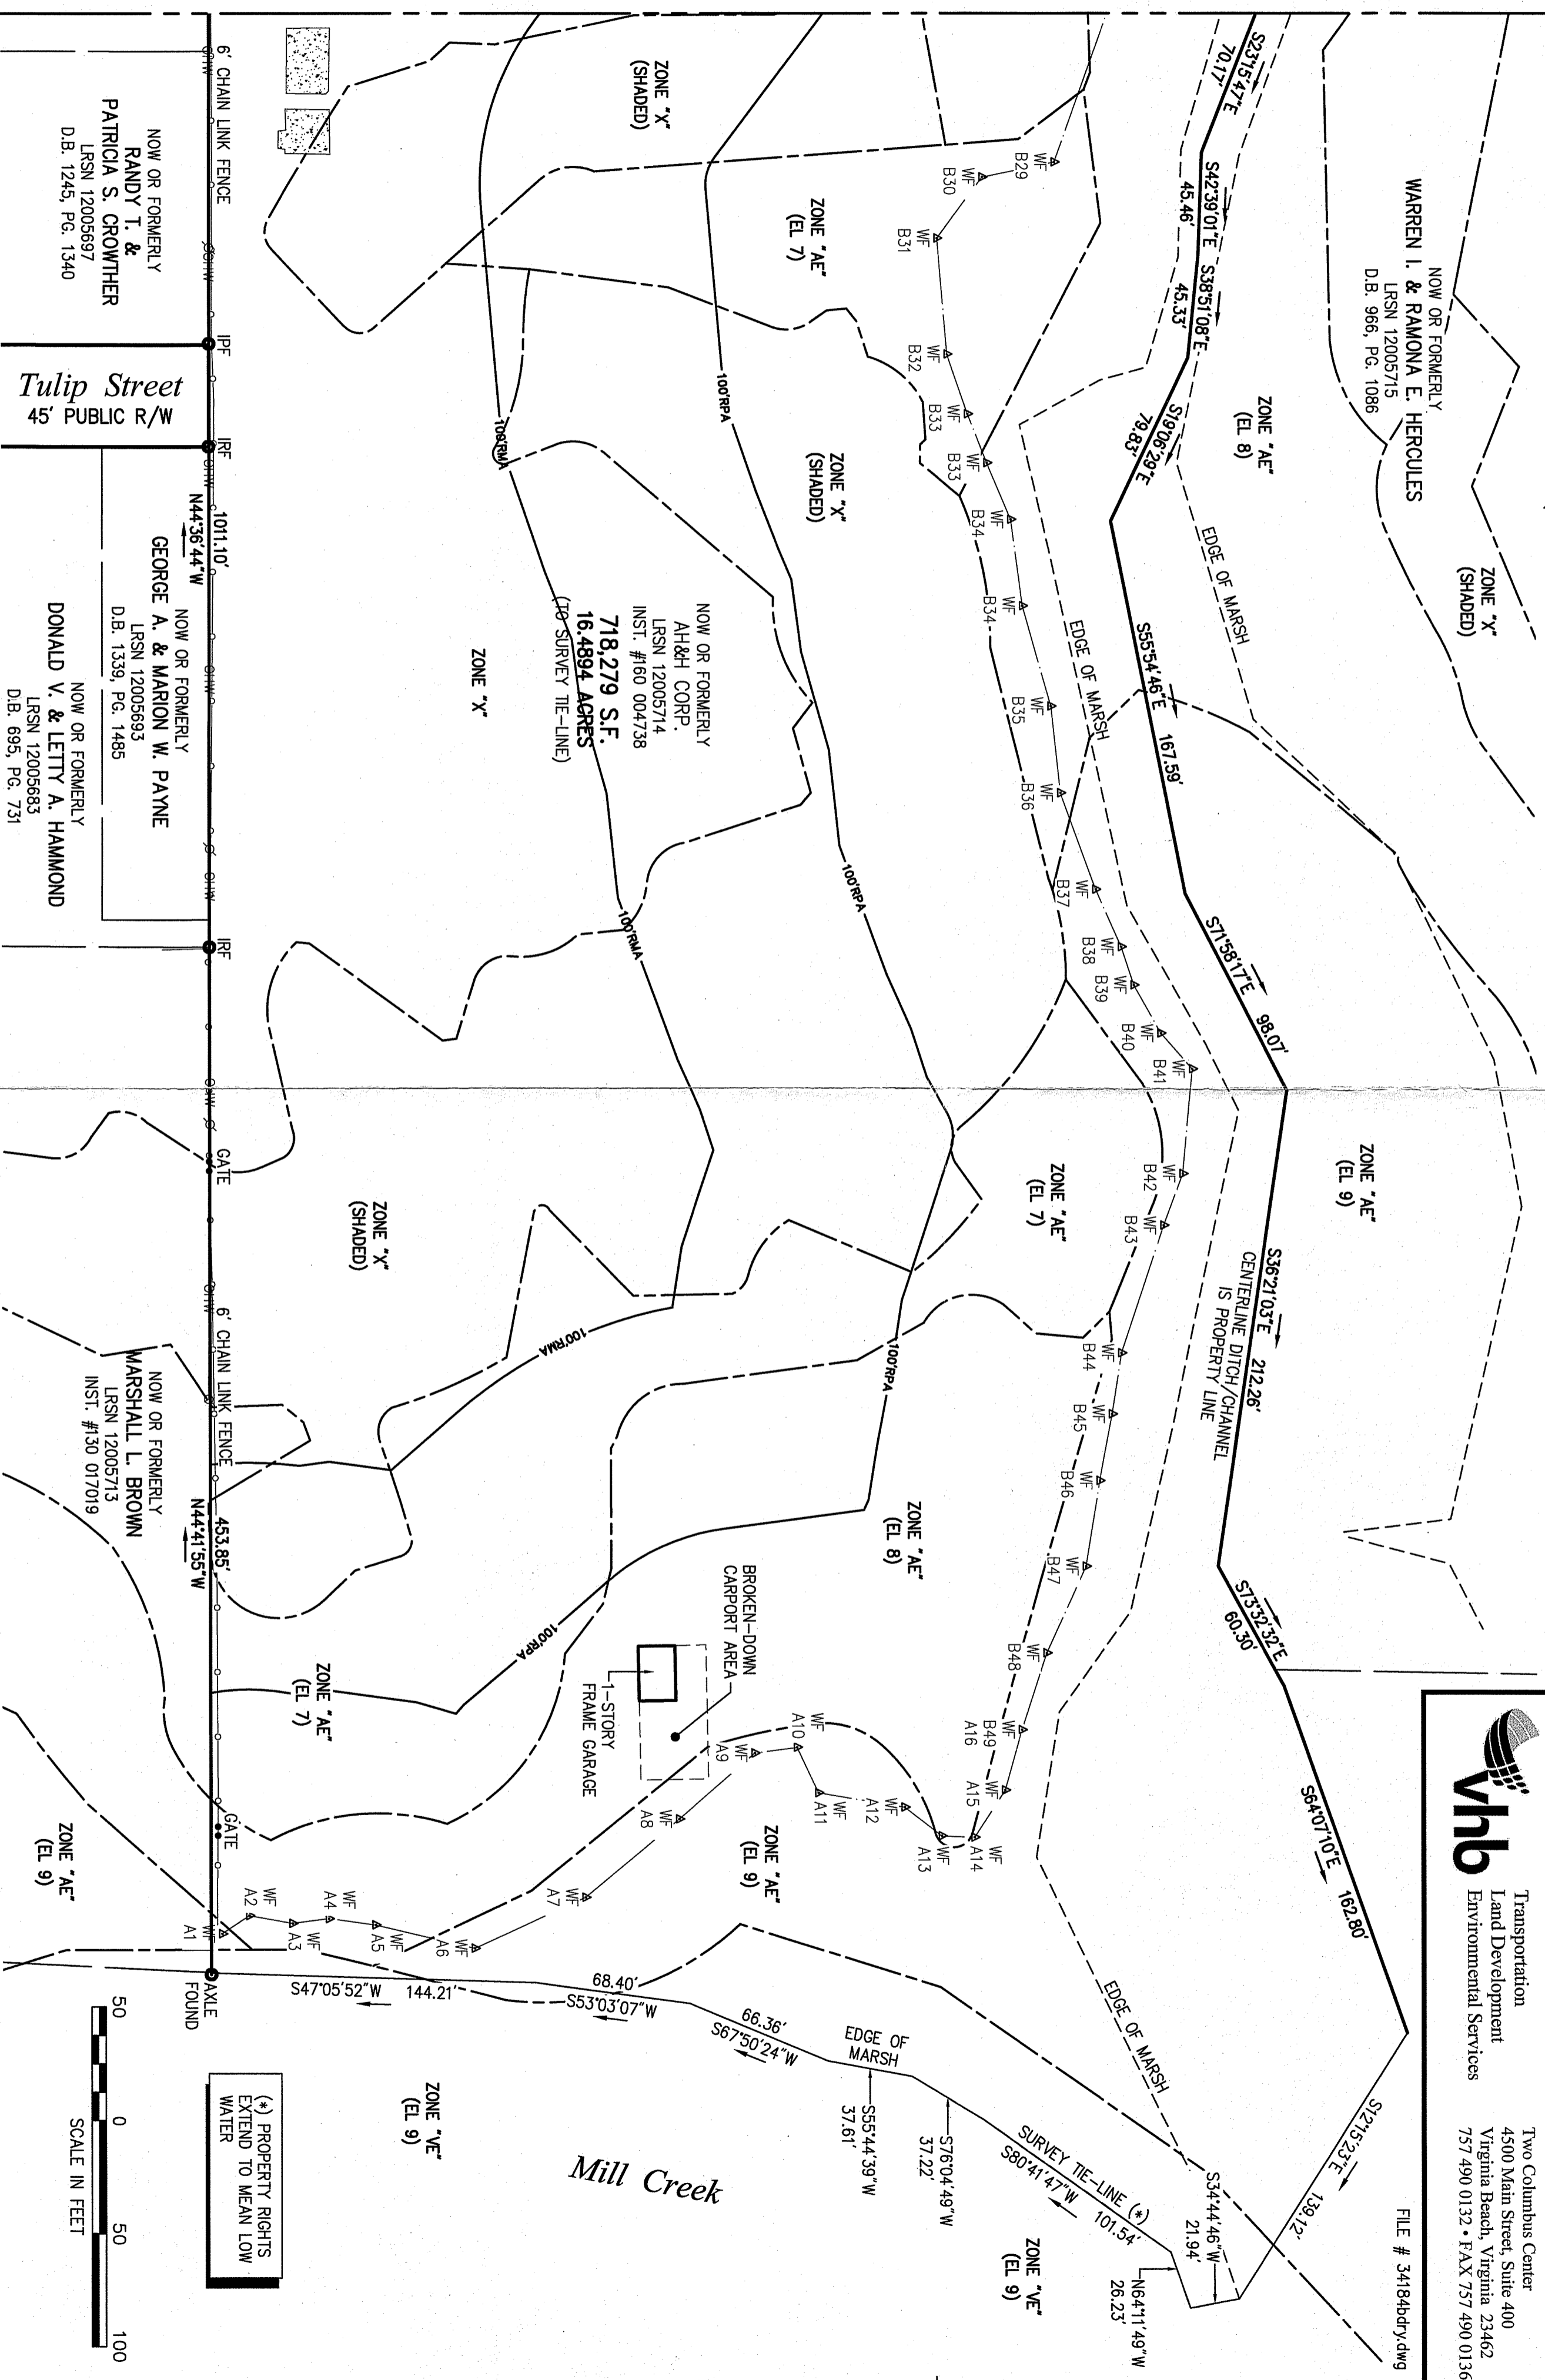

(*) PROPERTY RIGHTS
 EXTEND TO MEAN LOW
 WATER

