



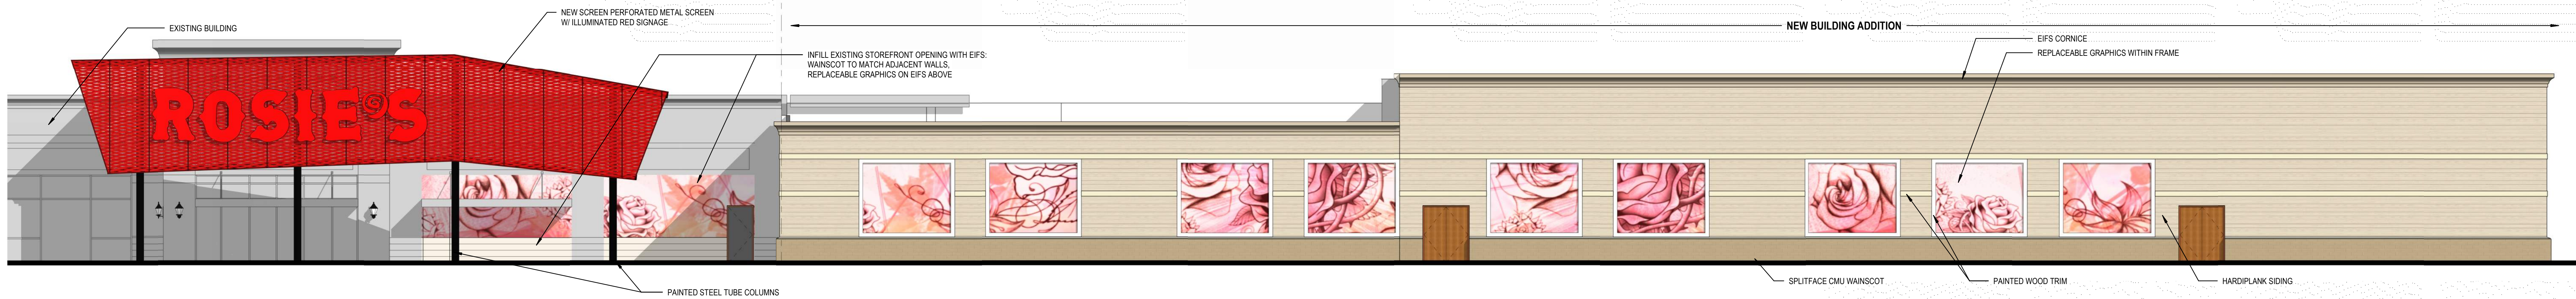

1 S ELEVATION
1/8" = 1'-0"



2 N ELEVATION
1/8" = 1'-0"

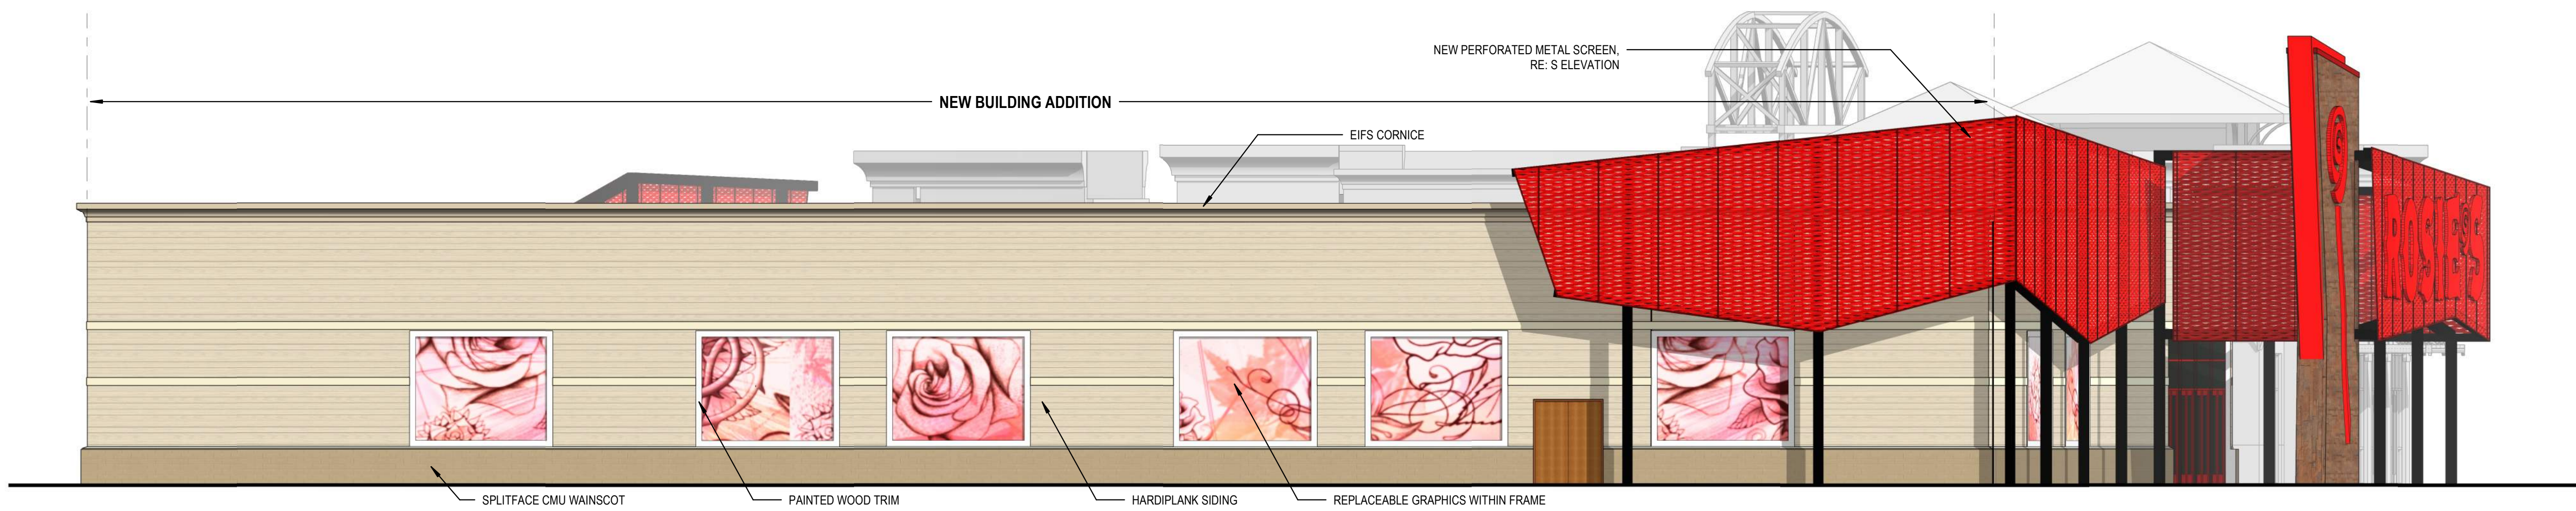

3 W ELEVATION
1/8" = 1'-0"



4 E ELEVATION
1/8" = 1'-0"

HAMPTON OTB
ELEVATIONS - OVERALL