


P:\2070480\Civil\Drawings\2070480_BOUNDARY PLAT.dwg, 8/8/2007 6:02:49 PM

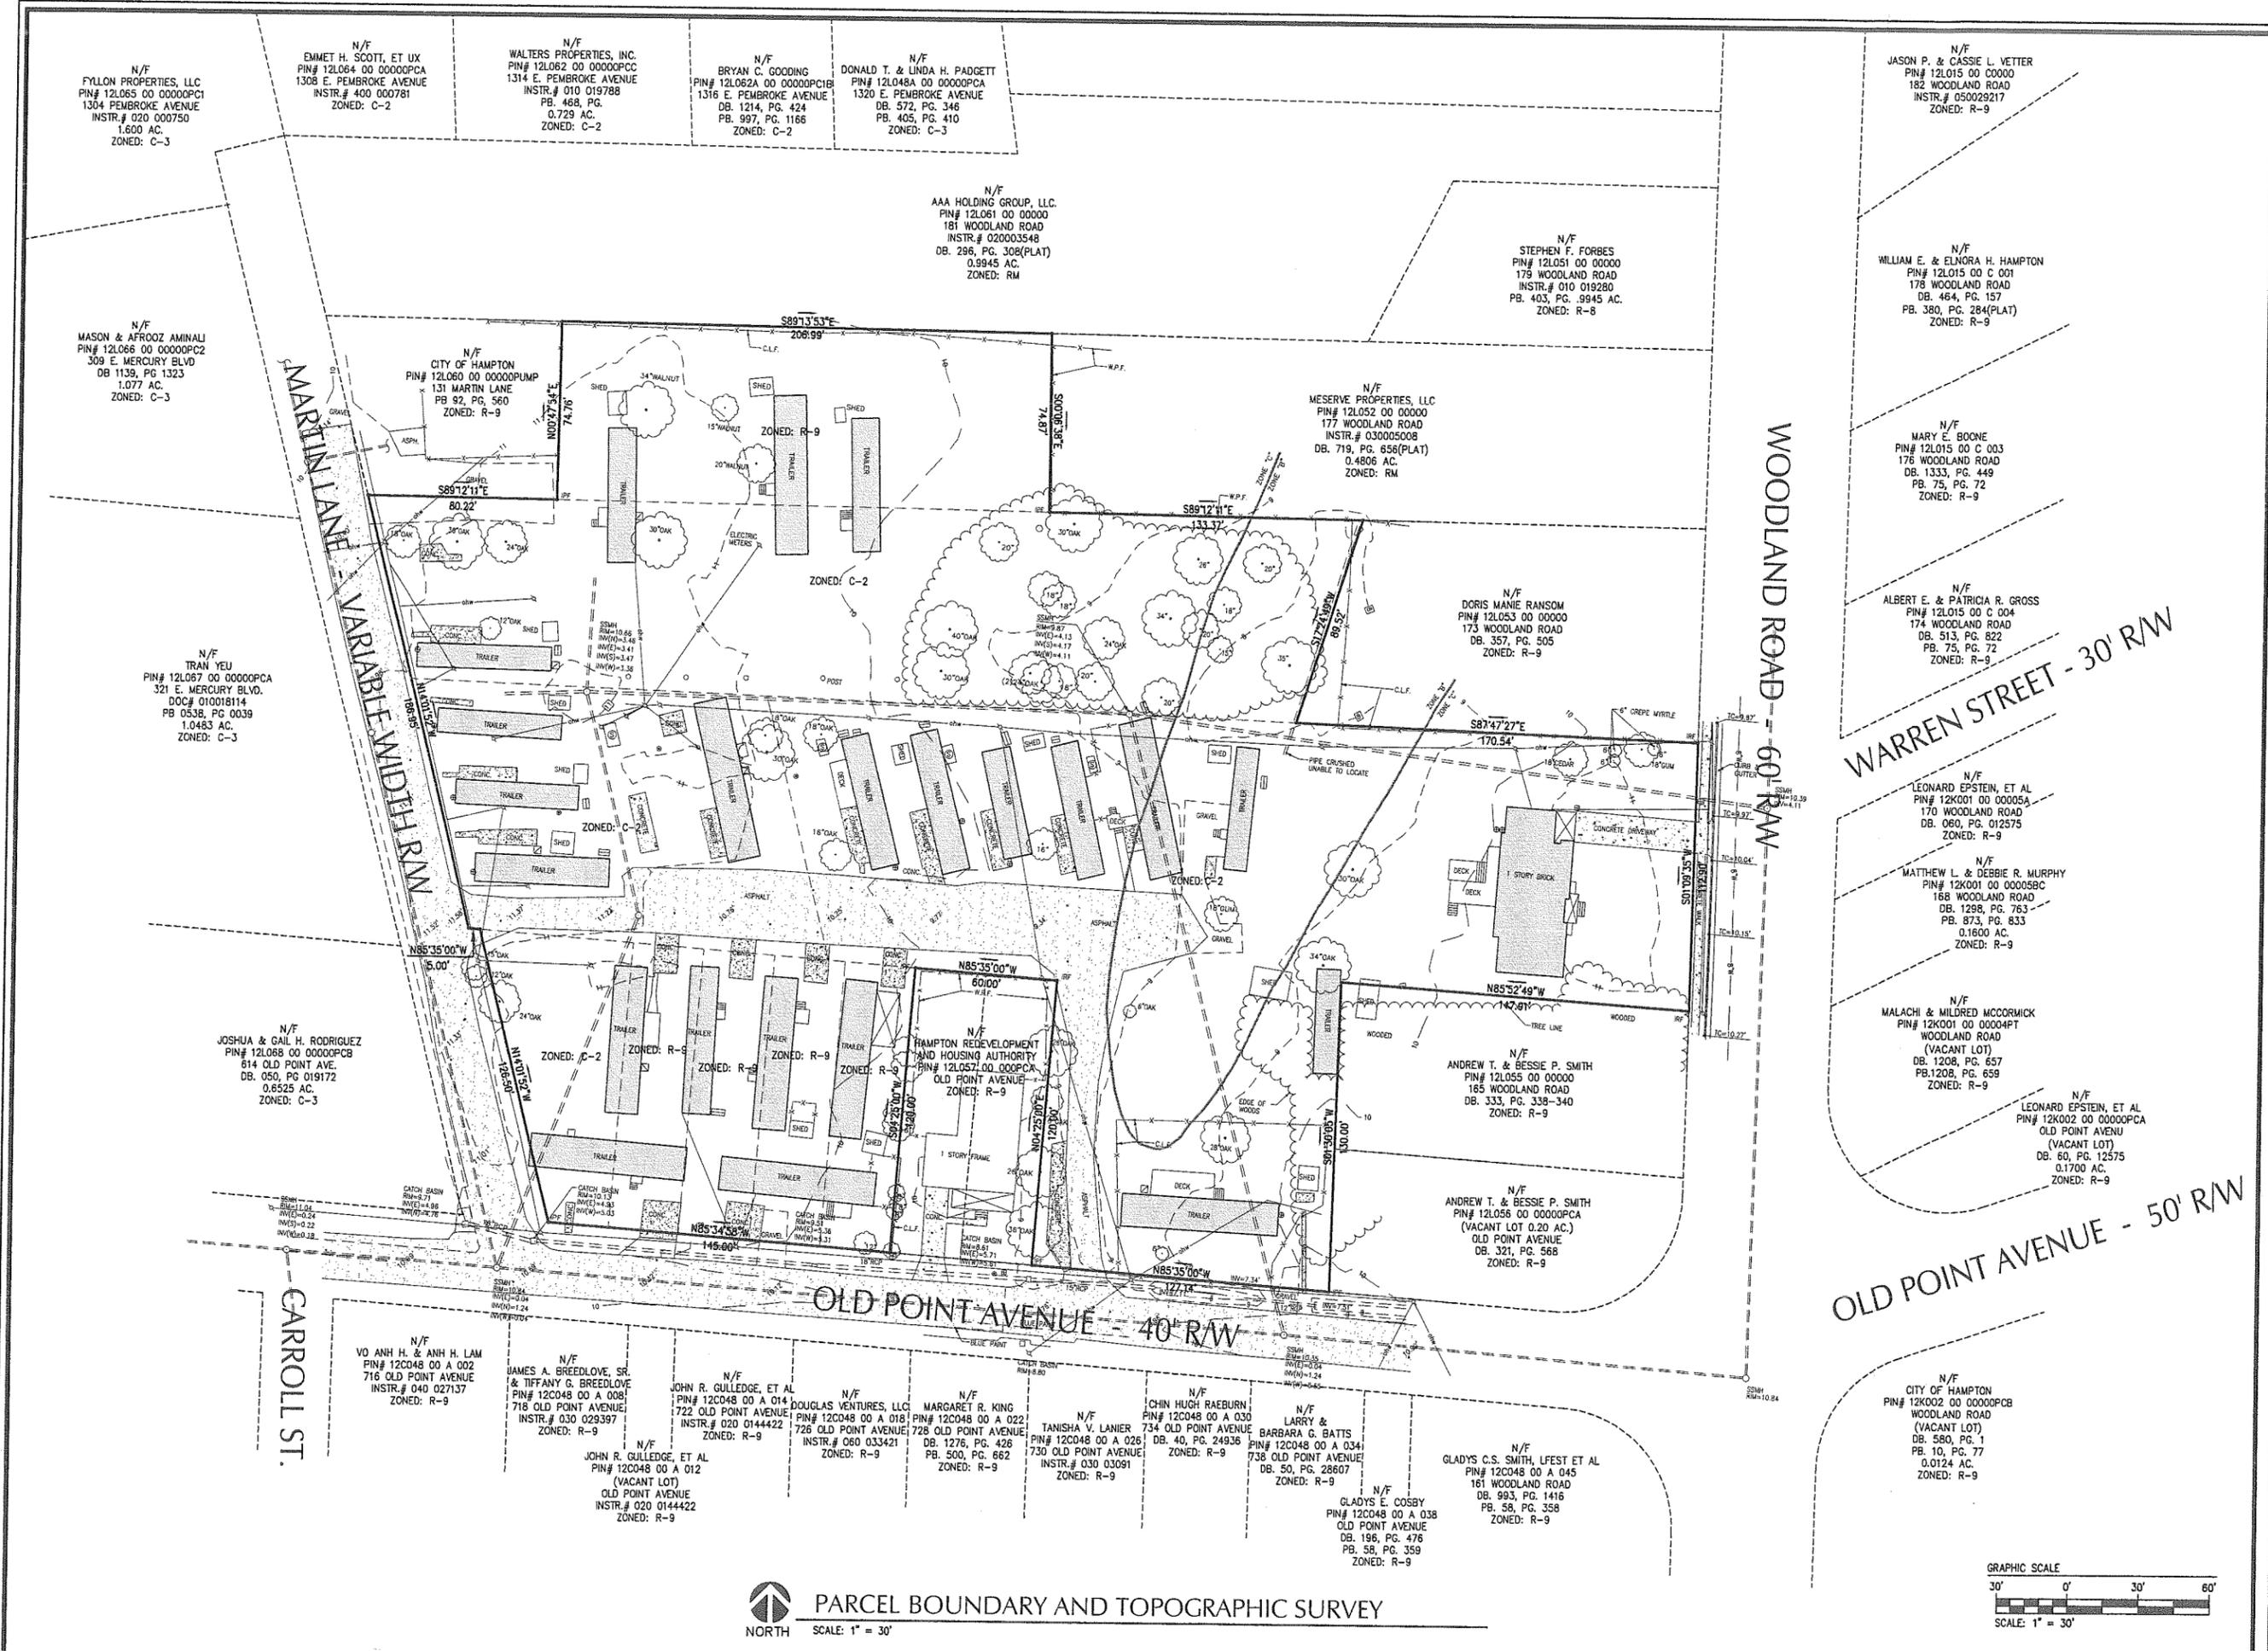

ENGINEERS • ARCHITECTS • PLANNERS
448 McLaws Circle, Williamsburg, VA 23185
Phone: 757.253.0673 Fax: 757.253.2319
Norfolk-Virginia Beach: 757.674.5015
www.dfginc.com
COMMITTED TO EXCELLENCE


REVISIONS

NO.	DATE	DESCRIPTION

DATE

DATE	DESCRIPTION

PARCEL BOUNDARY & TOPOGRAPHIC SURVEY
HAMPTON REDEVELOPMENT AND HOUSING AUTHORITY
OLD POINT TOWNHOMES
HAMPTON VIRGINIA
SCALE AS NOTED
DESIGNED BMB
DRAW BMB
CHECKED KMS
DATE 8/9/07
COMMISSION NUMBER 2070480
SHEET NUMBER B1.1
OF X

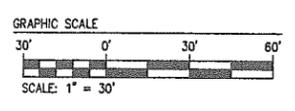

NORTH
SCALE: 1" = 30'
PARCEL BOUNDARY AND TOPOGRAPHIC SURVEY



LEGEND


Areas to be rezoned to R-9

Areas to be rezoned to MD-2

PROPOSED REZONING

NORTH

SCALE: 1" = 30'

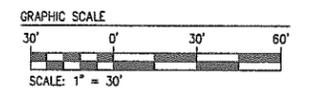

ENGINEERS • ARCHITECTS • PLANNERS

DJG INC.

449 Old News Circle, Williamsburg, VA 23185
Phone: 757.253.0673 Fax: 757.253.2319
Nottak-Virginia, Back: 757.874.8016
www.djginc.com

COMMITTED TO EXCELLENCE

NO.	DATE	DESCRIPTION

PROPOSED REZONING

HAMPTON REDEVELOPMENT AND HOUSING AUTHORITY

OLD POINT TOWNHOMES

HAMPTON VIRGINIA

SCALE AS NOTED

DESIGNED: []

DRAWN: []

CHECKED: []

DATE: 8/9/07

COMMISSION NUMBER: 2070480

SHEET NUMBER: B1.2

OF X

THIS DOCUMENT CONTAINS INFORMATION PROPRIETARY TO DJG, INC. AND IS FURNISHED IN CONFIDENCE. IT IS THE PROPERTY OF DJG, INC. AND IS NOT TO BE REPRODUCED, COPIED, OR TRANSMITTED IN ANY FORM OR BY ANY MEANS, ELECTRONIC OR MECHANICAL, INCLUDING PHOTOCOPYING, RECORDING, OR BY ANY INFORMATION STORAGE AND RETRIEVAL SYSTEM. WITHOUT THE WRITTEN CONSENT OF DJG, INC. IS PROHIBITED. ALL RIGHTS RESERVED. COPYRIGHT 2007.