



CITY OF HAMPTON
 DEPT. OF PUBLIC WORKS
 22 LINCOLN STREET
 HAMPTON, VIRGINIA
 23609
 TEL: 757-727-6246
 FAX: 757-727-6223



URS CORPORATION
 277 BROAD ROAD - SUITE 600
 CONVENT CENTER II
 BEACH, VIRGINIA 23452
 (757)499-4224



Date: _____
 Survey: _____
 Design: _____
 Drawn: _____
 Checked: _____

Date	By	Descriptions

Woodland Rd./Andrews Blvd.
Intersection Improvements
 City Project No. 08-023



Sheet 4

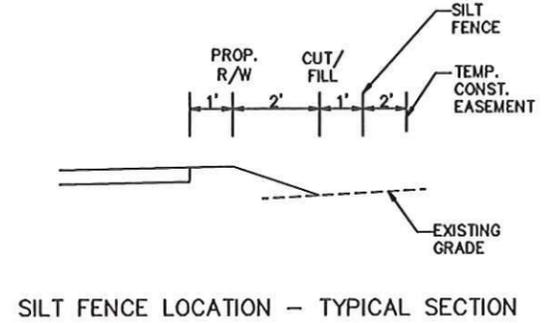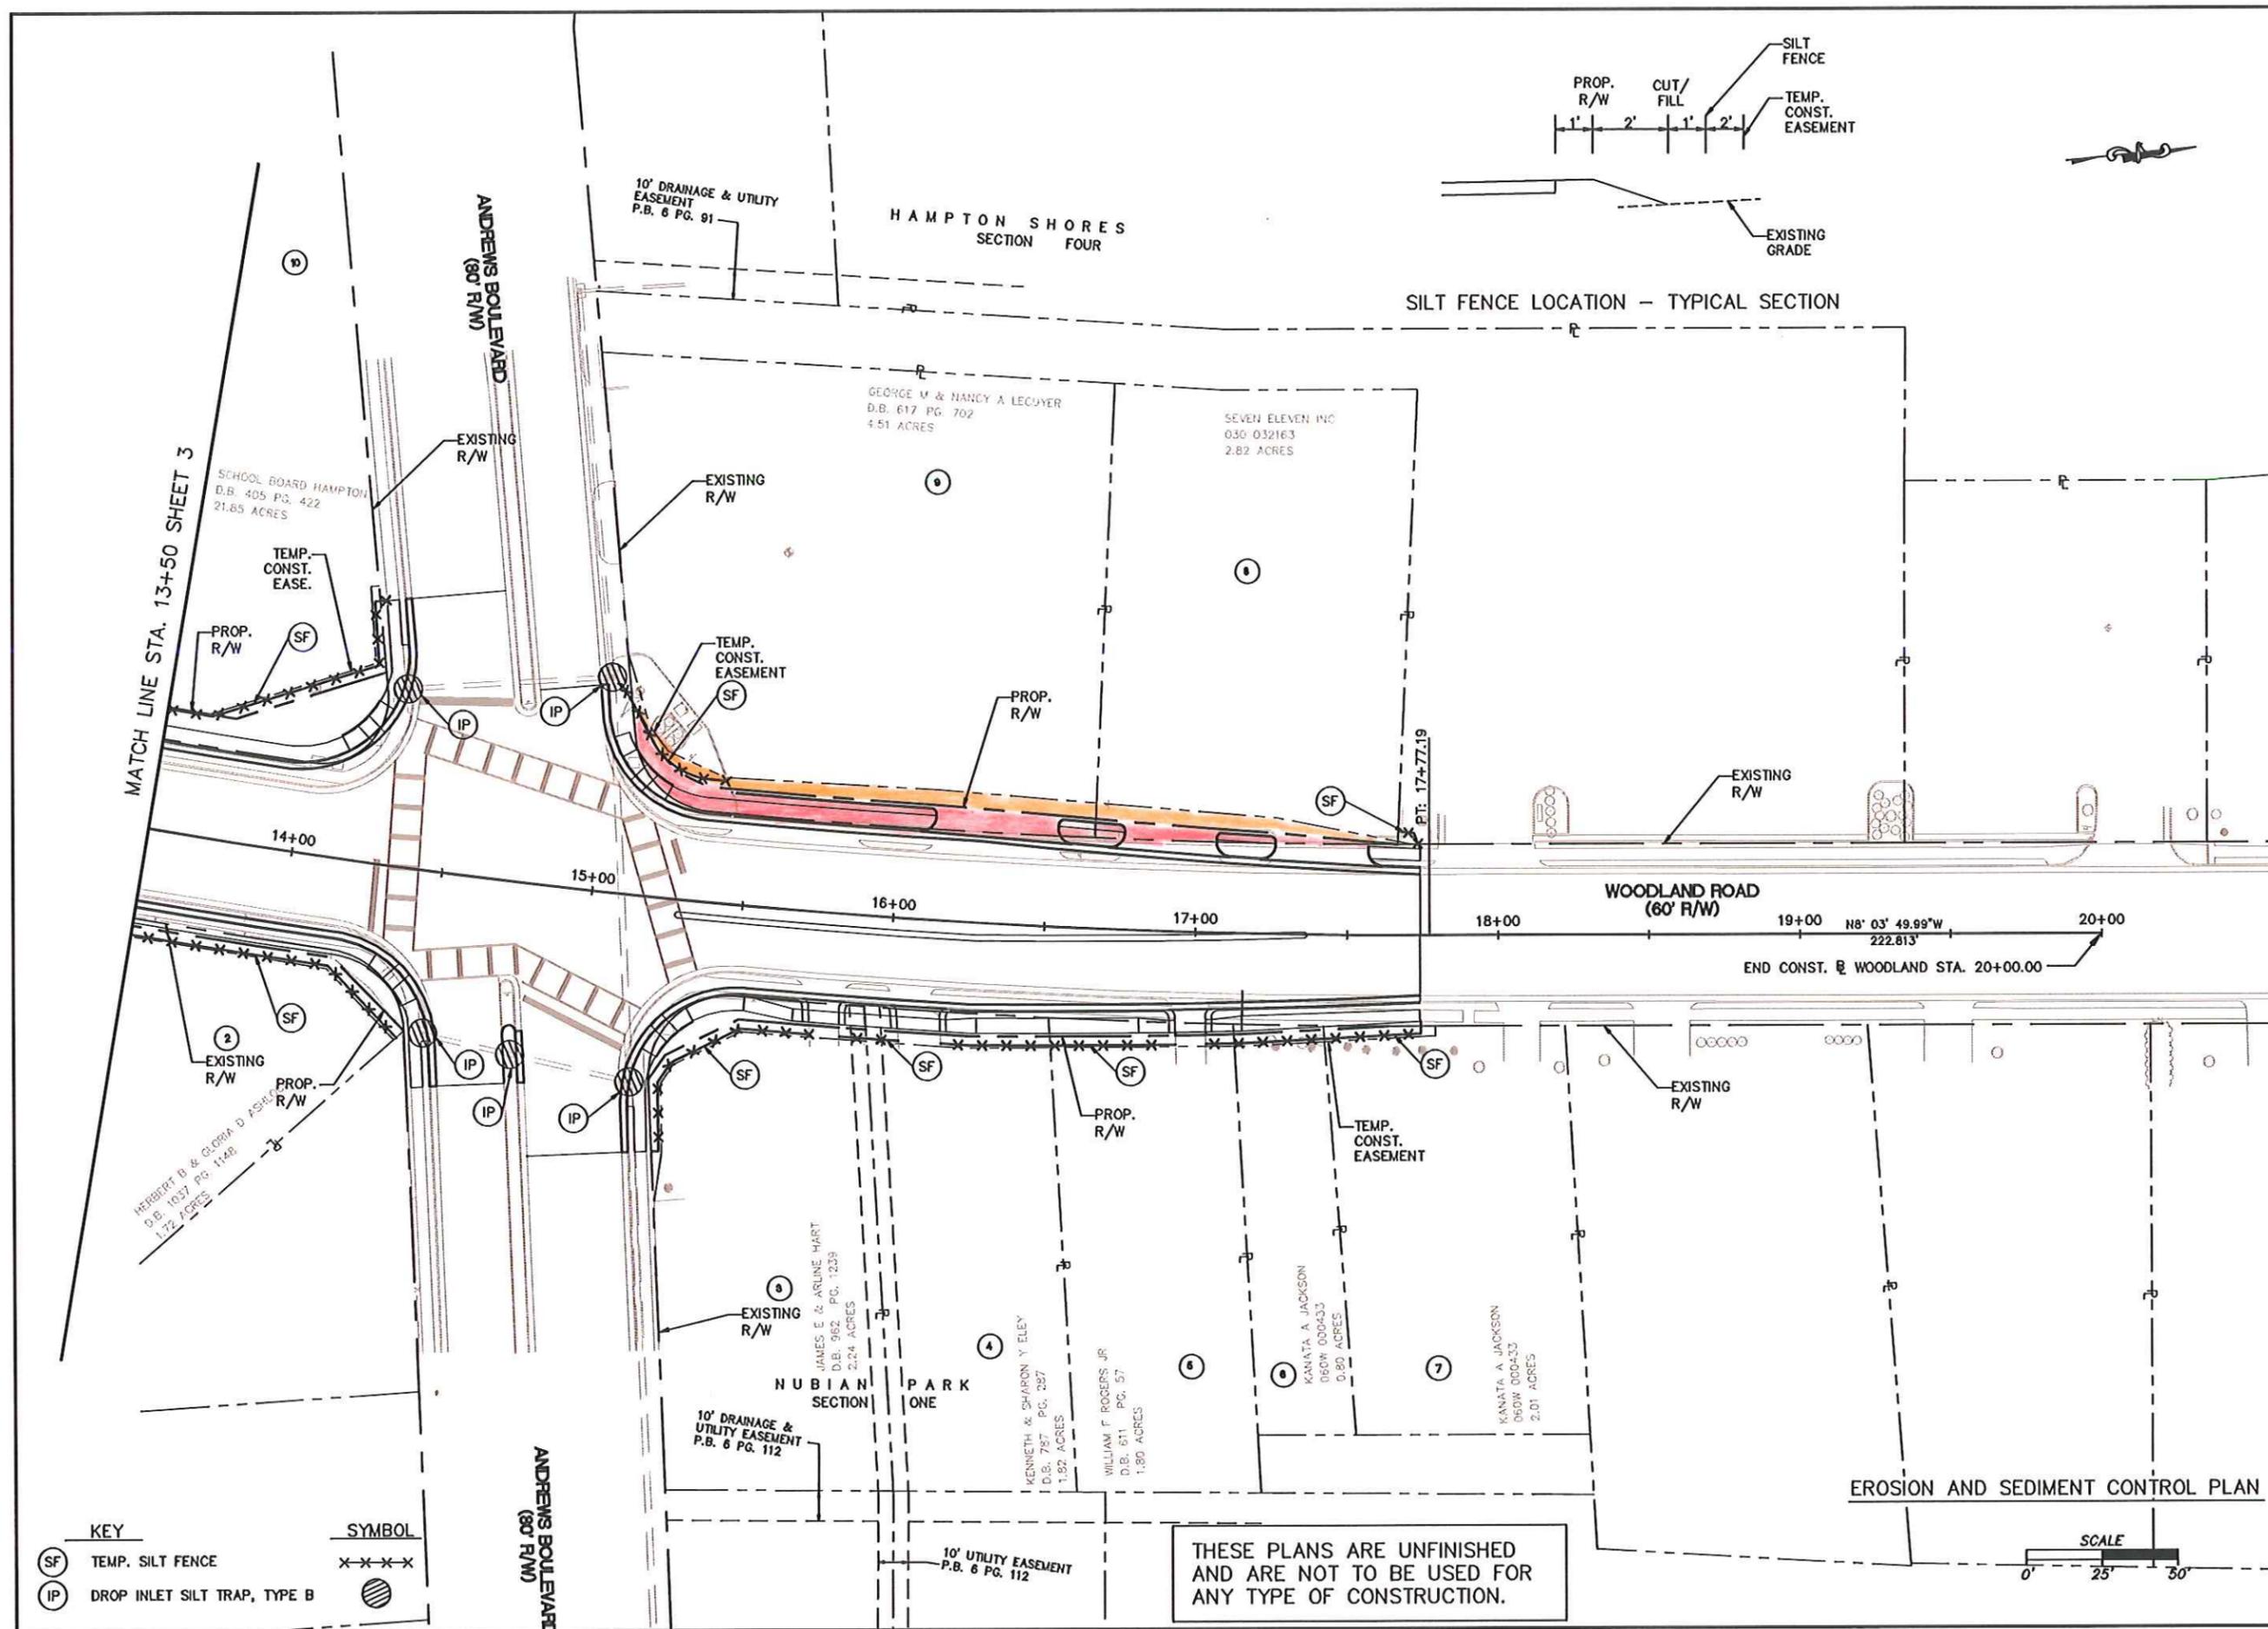

MATCH LINE STA. 13+50 SHEET 3

SILT FENCE LOCATION - TYPICAL SECTION

WOODLAND ROAD (60' R/W)

END CONST. WOODLAND STA. 20+00.00

HAMPTON SHORES SECTION FOUR

NUBIAN SECTION PARK ONE

ANDREWS BOULEVARD (80' R/W)

ANDREWS BOULEVARD (80' R/W)

GEORGE M & NANCY A LECUYER
 D.B. 617 PG. 702
 4.51 ACRES

SEVEN ELEVEN INC
 030-032163
 2.82 ACRES

HERBERT D & GEORNA D ASHES
 9.B. 1027 PG. 114B
 1.72 ACRES

10' DRAINAGE & UTILITY EASEMENT P.B. 6 PG. 112

10' UTILITY EASEMENT P.B. 6 PG. 112

JAMES E & ARLINE HART
 D.B. 962 PG. 1239
 2.24 ACRES

KENNETH & SHARON Y ELEY
 D.B. 787 PG. 287
 1.92 ACRES

WILLIAM F ROGERS JR
 D.B. 611 PG. 57
 1.80 ACRES

KANATA A JACKSON
 060N 000433
 0.80 ACRES

KANATA A JACKSON
 060W 000432
 2.01 ACRES

SCHOOL BOARD HAMPTON
 D.B. 405 PG. 422
 21.65 ACRES

TEMP. CONST. EASE.

PROP. R/W

14+00

15+00

16+00

17+00

18+00

19+00

20+00

PT. 17+77.19

N8° 03' 49.99"W
 222.813'

EXISTING R/W

EXISTING R/W

PROP. R/W

EXISTING R/W

EXISTING R/W

PROP. R/W

TEMP. CONST. EASEMENT

EXISTING R/W

PROP. R/W

IP

IP

SF

SF

SF

SF

SF

SF

TEMP. CONST. EASEMENT

SF

PROP. R/W

SF

EXISTING R/W

IP

10' DRAINAGE & UTILITY EASEMENT P.B. 6 PG. 91