



SETTLERS LANDING ROAD

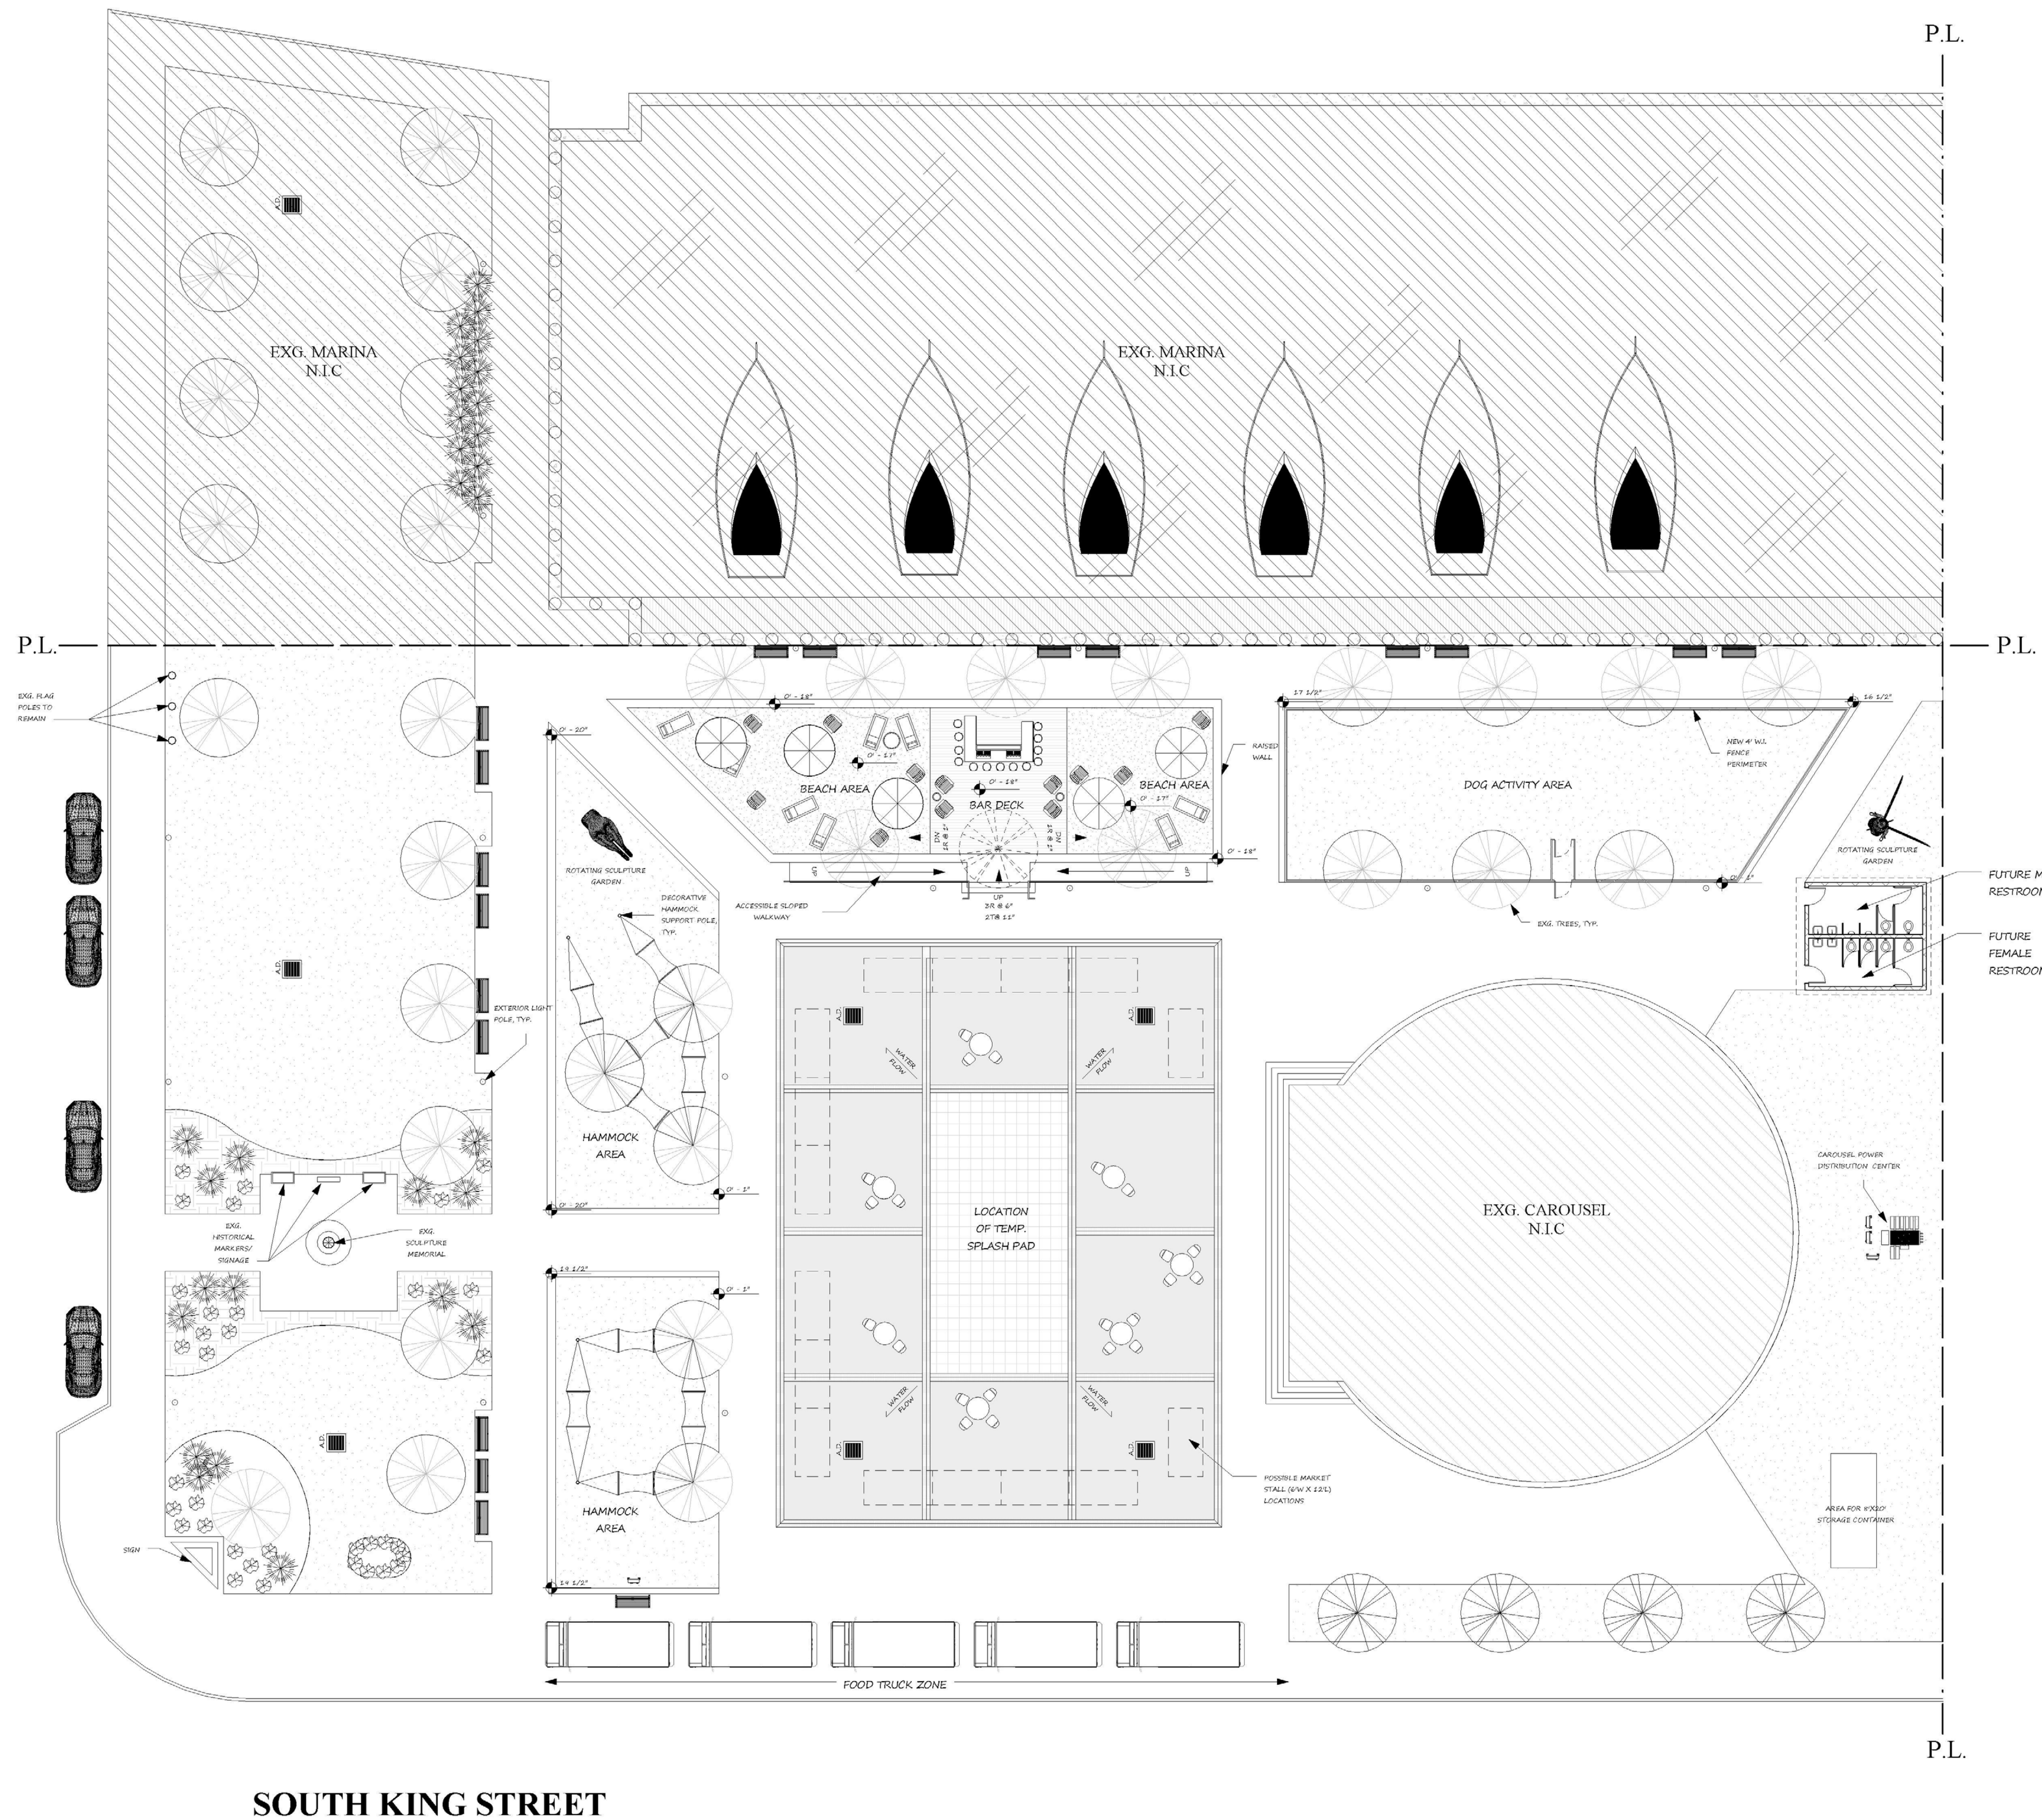

SOUTH KING STREET

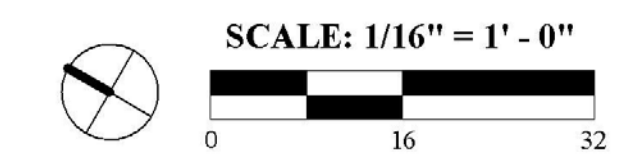

Q-DESIGN, P.L.C. reserves common law copyrights and other property rights in these designs, which are not to be reproduced, changed, or copied in any form or manner whatsoever not assigned to any third party without first obtaining expressed written consent.

NO.	DATE	ISSUE
	01/11/17	For Client Meeting
	01/18/17	For Prelim. Pricing
	05/05/17	Revised For DHDP Use

CAROUSEL PARK
 602 Settler's Landing Rd, Hampton, VA 23669
 Proposed Site Conditions

Preliminary/
 Not For
 Construction

A-2