
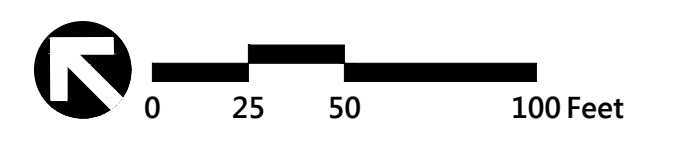


Summary Chart

ZONING DISTRICT	R-9
MINIMUM LOT AREA	6,000 S.F.
FRONTAGE	60.0 Feet
TOTAL LOTS: 41	

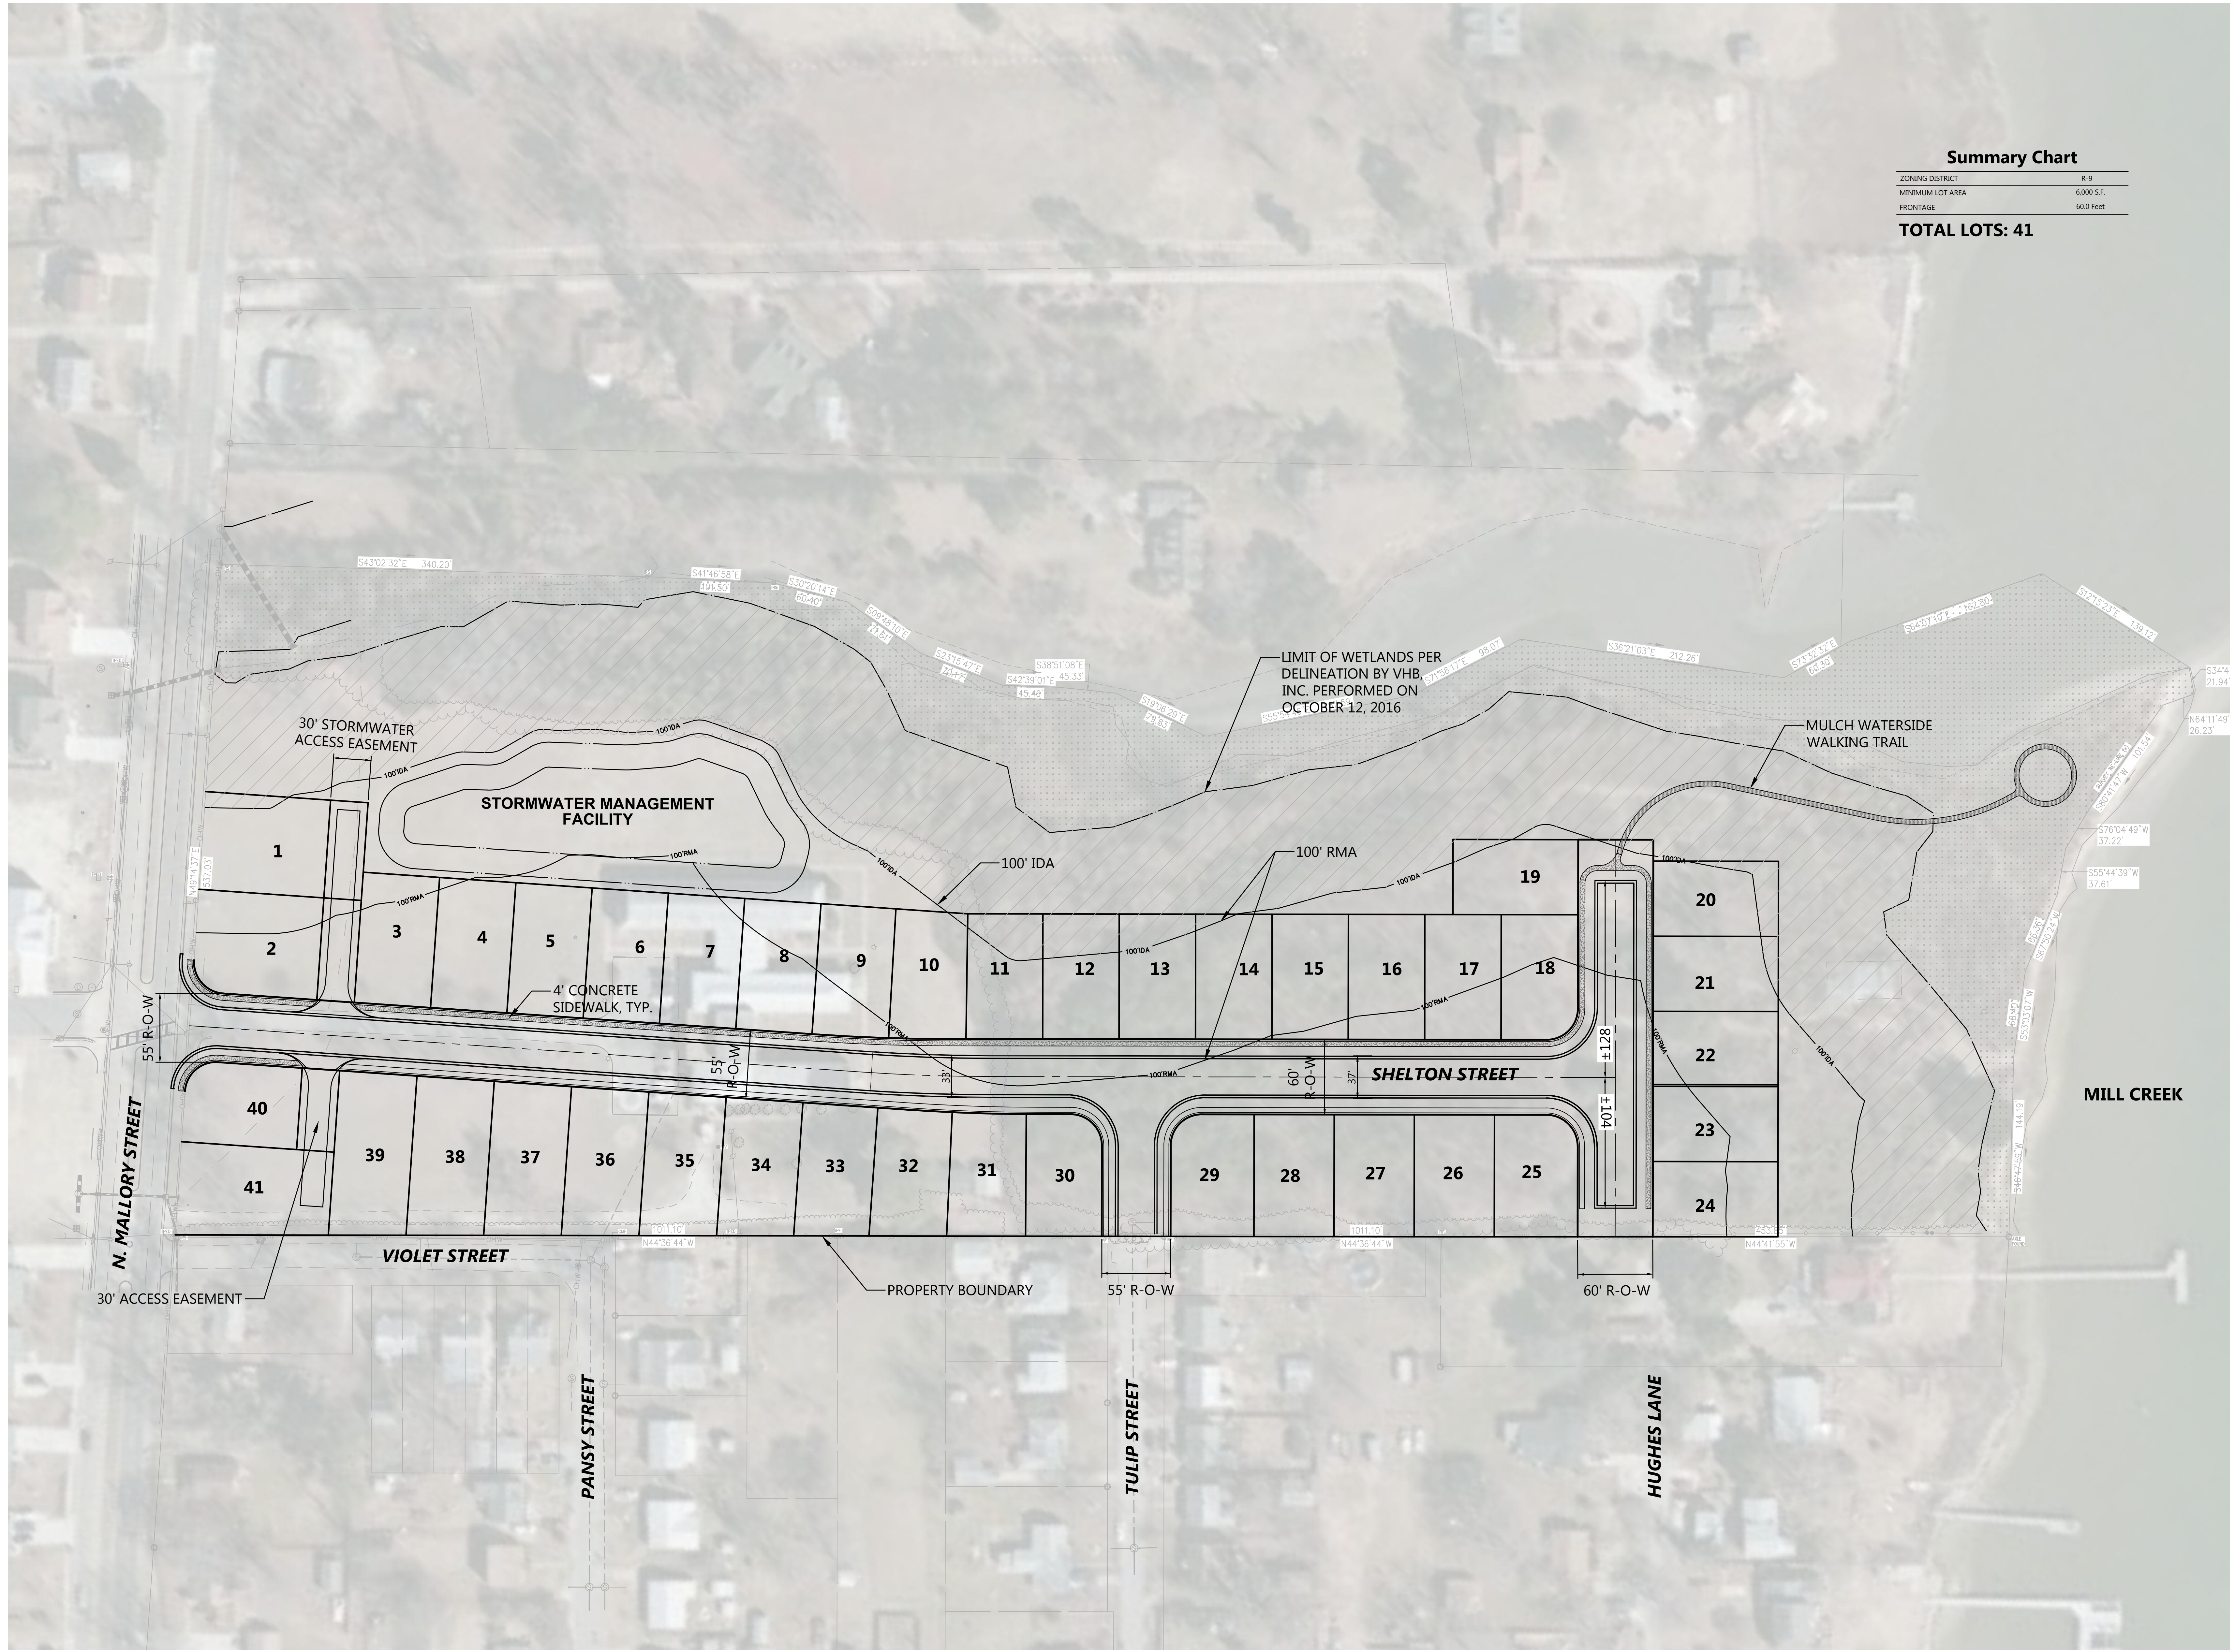

Shelton on the Bay
N. Mallory Street
Hampton, Virginia

No.	Revision	Date	Author
1	LOT LAYOUT	12-15-2016	JHB
2	LOT LAYOUT	03-21-2017	JHB
3	ADD SIDEWALK/TRAIL	04-18-2017	JHB
4	REMOVE EMERGENCY ACCESS	06-30-2017	JHB
5	REVISE SUMMARY CHART	07-17-2017	JHB

Designed by: SMT Checked by: JHB
 Issued for: Date: November 2, 2016

Not Approved for Construction
 Drawing Title: **Concept Subdivision Plan**

Drawing Number
CP1.00

Sheet of _____

Project Number
34184.00