

# N. Mallory Street


Mercury Blvd to Shelton Rd

## Proposed Profile

Right-of-Way 65' of 65'

Share ▼

HAMPTON VA

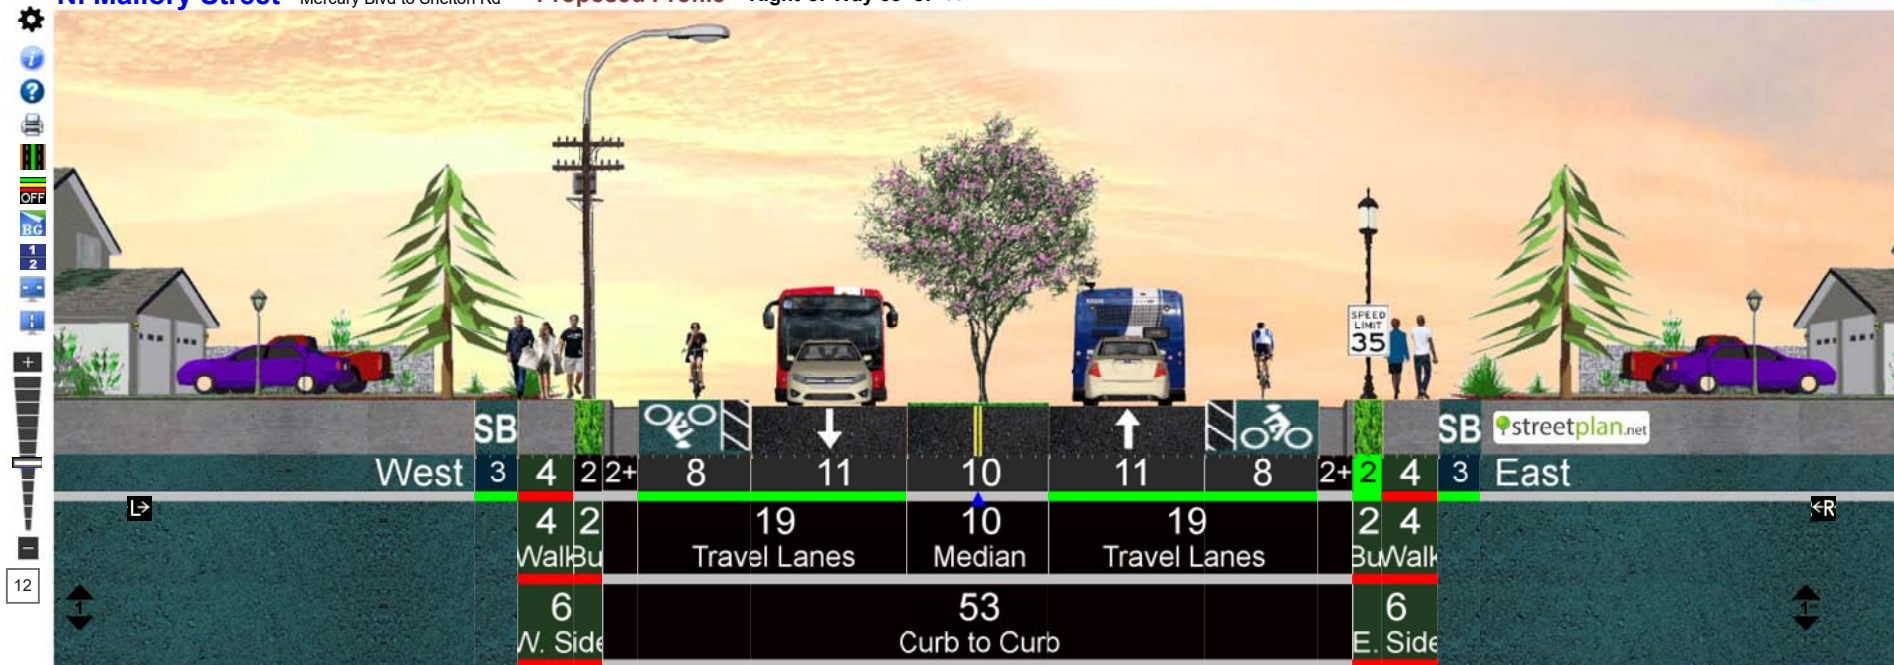

# N. Mallory Street

Mercury Blvd to Shelton Rd

## Existing Conditions

Right-of-Way 65' of 65'

