


EXHIBIT B

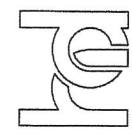

**HORTON & DODD, P.C.**  
 Surveyors Engineers Planners  
 PHONE: (757) 487-4535 FAX: (757) 487-9786  
 300 George Washington Highway North Chesapeake, Virginia 23323  
 EMAIL: c.miller@hdcpc.net





DESIGNED	DATE	REVISIONS
BY	11-3-16	REV.1 COMMENTS 10-27-16
DRAWN BY	6-17-15	REVISION 1 COMMENTS
CHECKED	4-15-15	MOVE OIL/WATER AND GRINDER PUMP
APPROVED	3-4-15	REVISION 1 COMMENTS FROM CITY
	1-20-15	REVISION 1
	10-24-14	BMP

BUILDING & PARKING LOT ADDITION  
 BAY DISPOSAL AND RECYCLING  
 310 E STREET  
 HAMPTON, VIRGINIA


REVISION 1  
 OIL-WATER SEPARATOR  
 GRINDER PUMP STATION

FILE NO. 22670  
 DATE 4/16/15  
 SCALE 1"=40'  
 SHEET  
 C-3.1

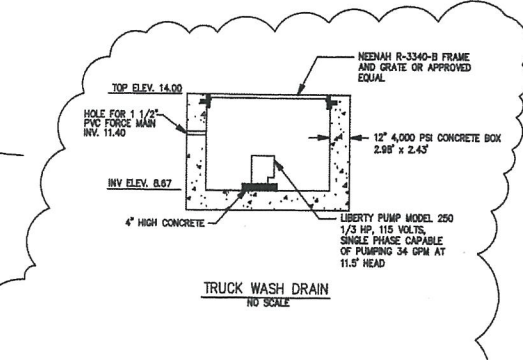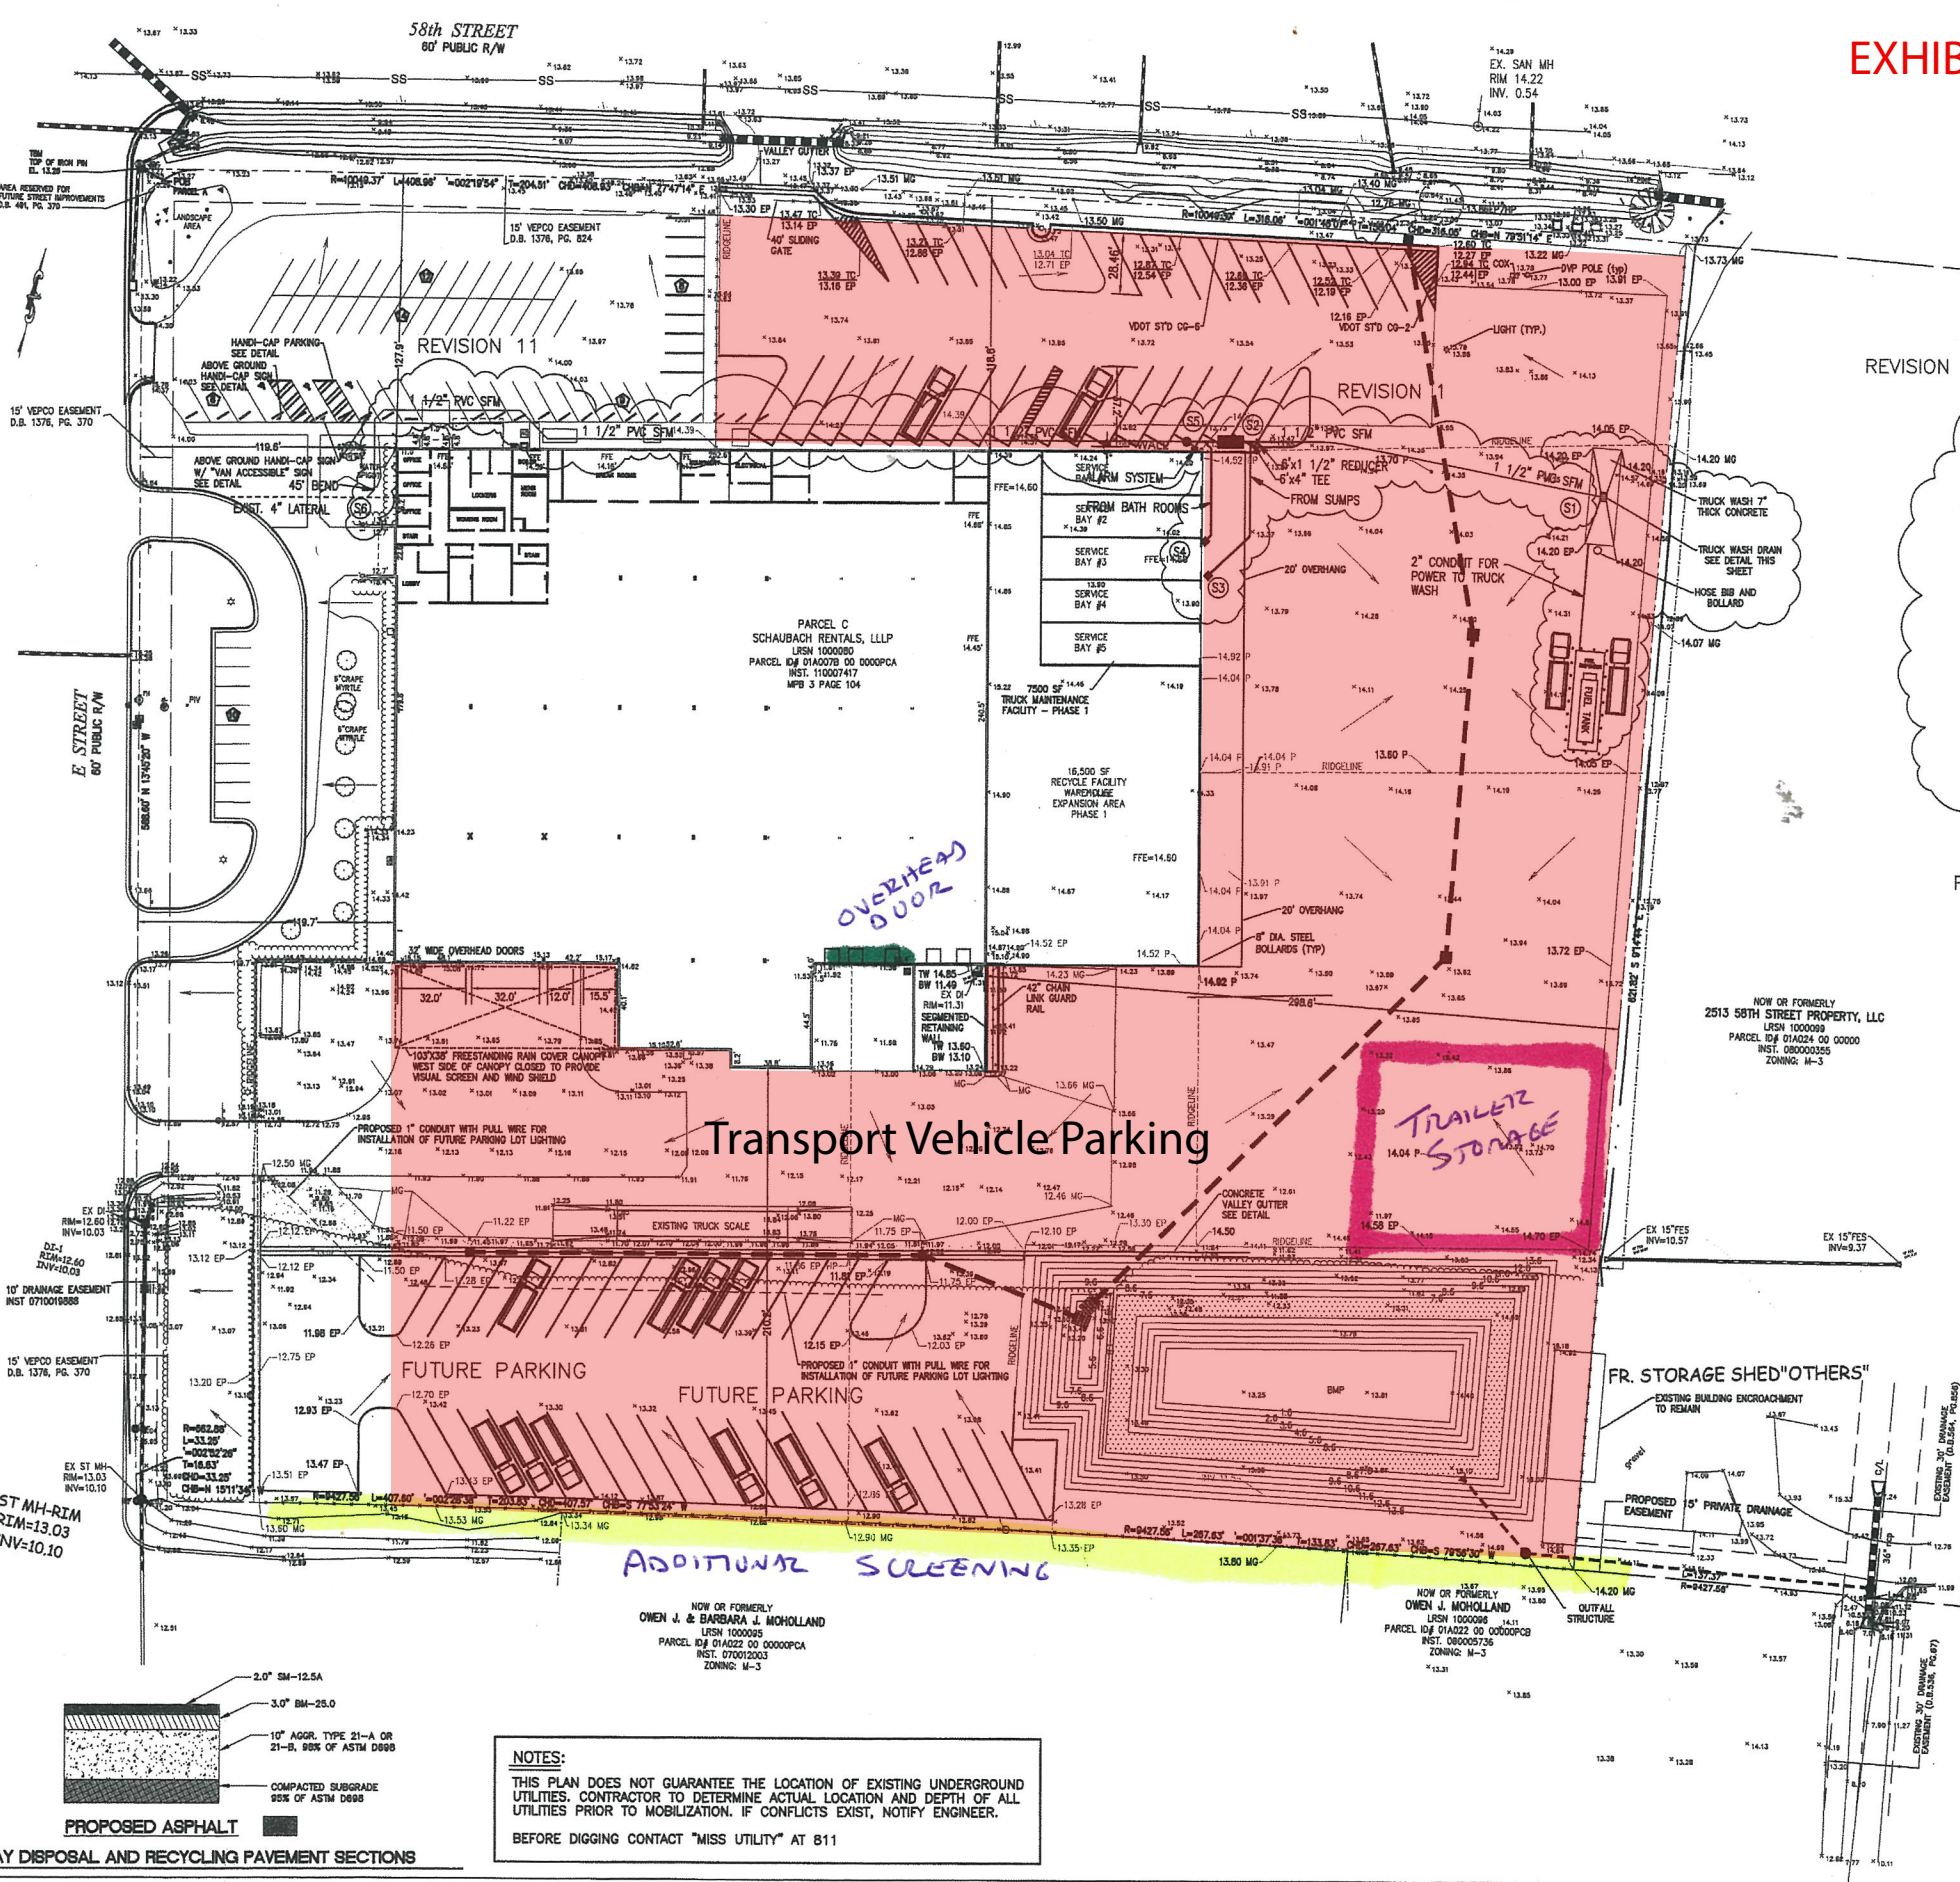


SANITARY STRUCTURE & PIPE SCHEDULE

<ul style="list-style-type: none"> <li>① DROP INLET</li> <li>② TO 170\"/&gt; <li>③ OIL WATER SEPARATOR</li> <li>④ CLEANOUT</li> <li>⑤ TO 80\"/&gt; <li>⑥ TO 8\"/&gt; </li></li></li></ul>	<ul style="list-style-type: none"> <li>⑦ GRINDER PUMP STATION</li> <li>⑧ SAN. CLEANOUT</li> <li>⑨ TO TIE IN 50\"/&gt; <li>⑩ THE FORCE MAIN TO EXIST LATERAL</li> </li></ul>
---	---

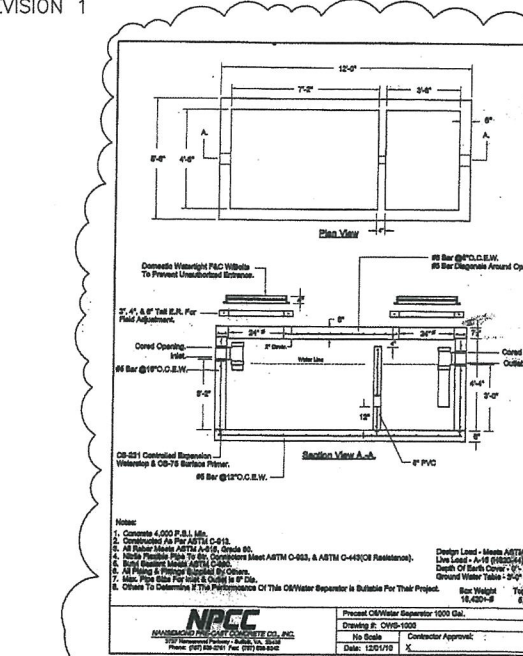

REVISION 1 APPROVAL  
 APPROVED BY DIRECTOR OF PUBLIC WORKS  
 APPROVED BY COMMUNITY DEVELOPMENT DEPARTMENT

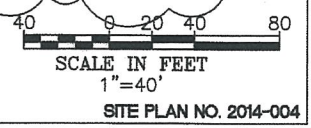

**NOTES:**  
 THIS PLAN DOES NOT GUARANTEE THE LOCATION OF EXISTING UNDERGROUND UTILITIES. CONTRACTOR TO DETERMINE ACTUAL LOCATION AND DEPTH OF ALL UTILITIES PRIOR TO MOBILIZATION. IF CONFLICTS EXIST, NOTIFY ENGINEER.  
 BEFORE DIGGING CONTACT "MISS UTILITY" AT 811

