
HAMPTON OTB ARCHITECTURAL SITE PLAN

1 ARCHITECTURAL SITE PLAN 1" = 20'-0"

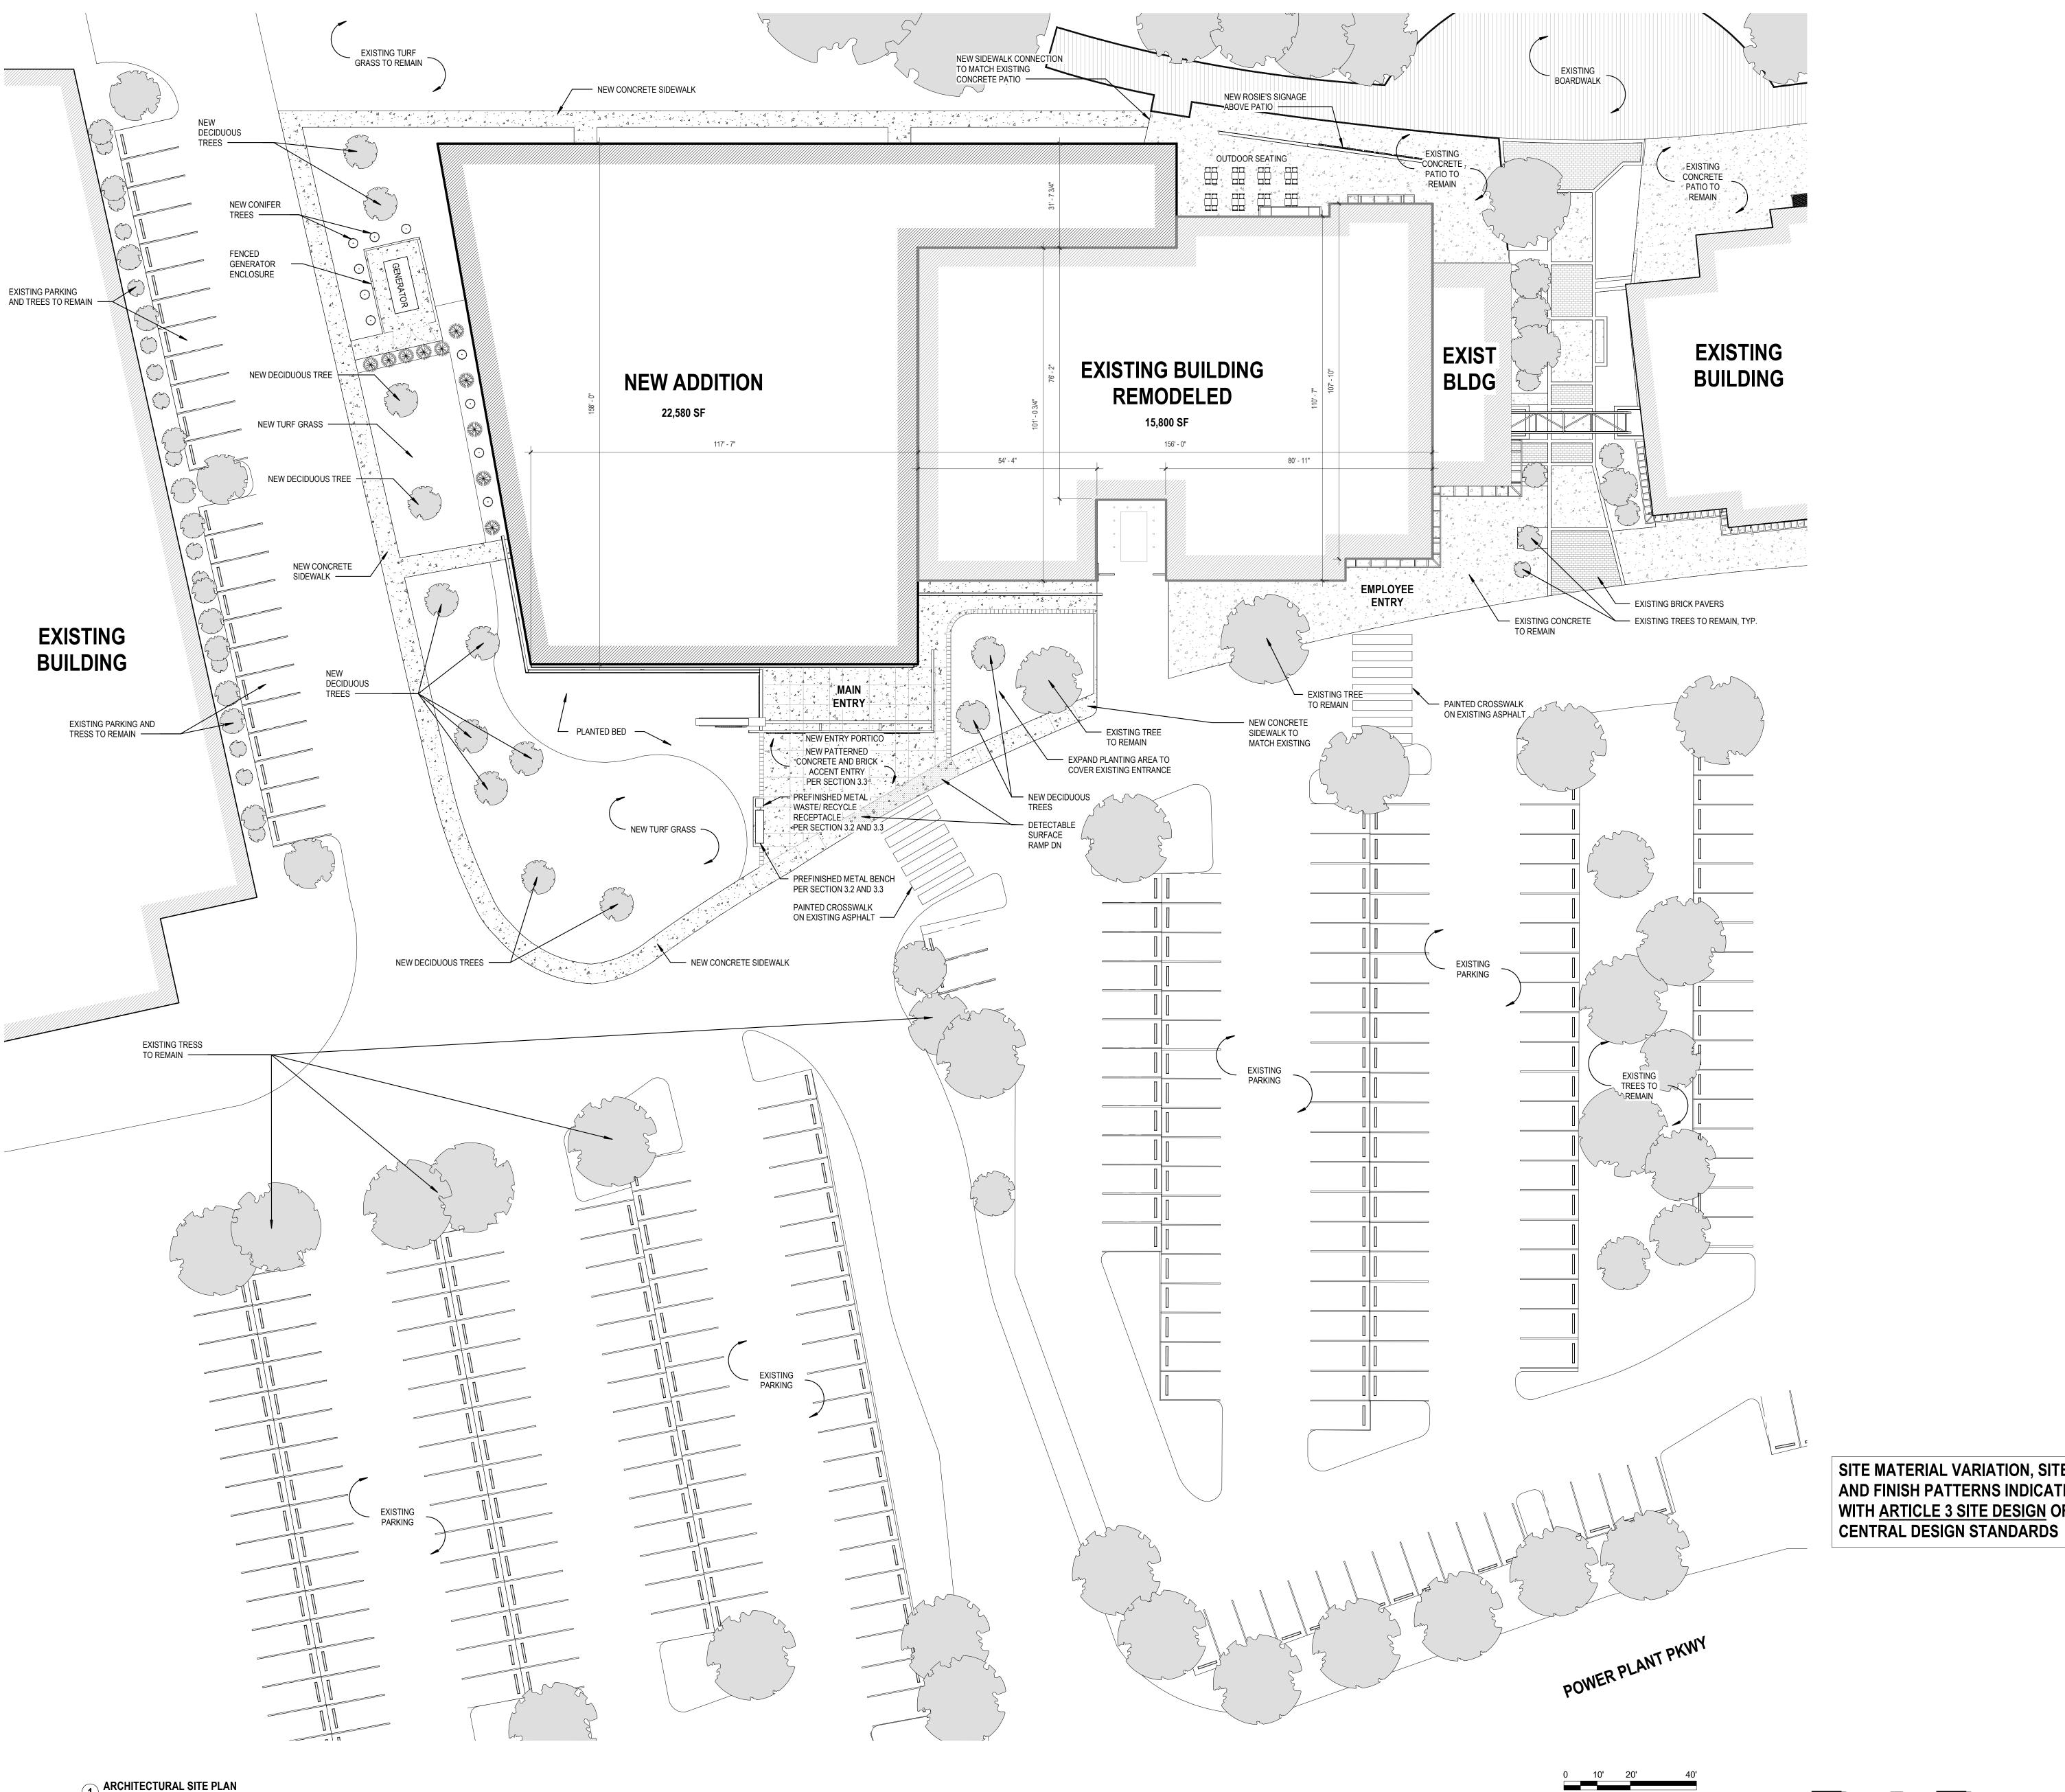

OCTOBER 8, 2018



Copyright 2018 © POPULOUS®

TRUE NORTH



