


VDOT				
Parcel No.	Date	Deed Reference	Remarks	Property Acquired From
025	10 February, 1958	D.B. 269, Pg. 232	Certificate of Deposit	Edwin Phillips & Ruth E. Phillips
026*	N / A	N/A	N/A	City of Hampton
027	19 February, 1957	D.B. 259, Pg. 409	Deed	James O. Fowler & T.N. Fowler
028	28 June, 1957	D.B. 262, Pg. 477	Agreement	Virginia Board of Education
029	25 June, 1958	Court Order	Court Order	Joseph T. Bailey Estate

*** Note: Parcel 026
Originally Acquired
From City of Hampton, VA

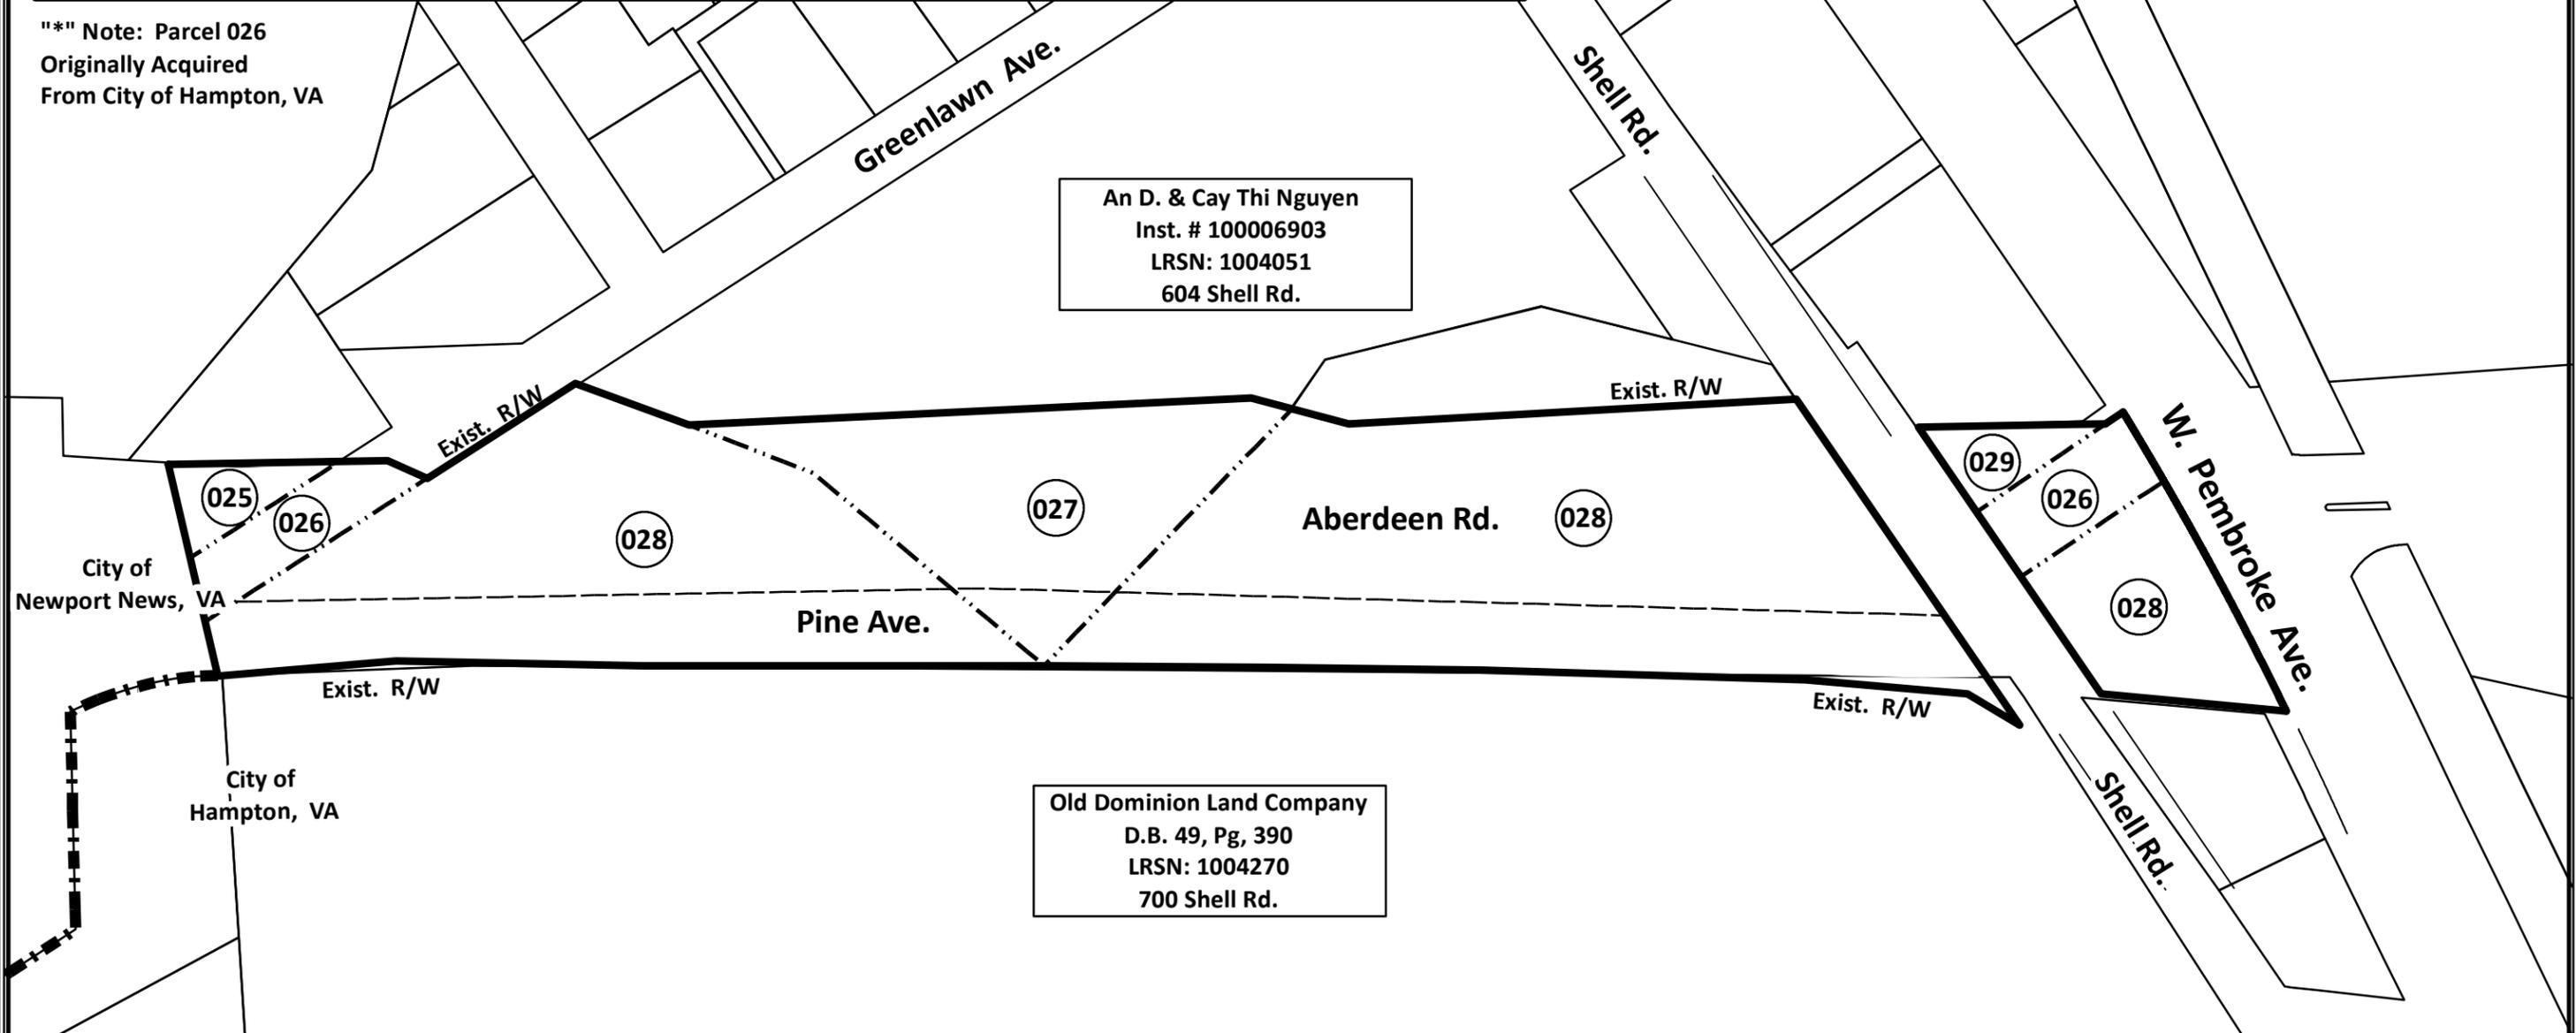

An D. & Cay Thi Nguyen
Inst. # 100006903
LRSN: 1004051
604 Shell Rd.

Old Dominion Land Company
D.B. 49, Pg, 390
LRSN: 1004270
700 Shell Rd.

**Exhibit Depicting Parcels 025, 026, 027, 028 & 029
Comprising a Portion of Aberdeen Road and Pine Avenue
Property of Virginia Department of Transportation
To Be Conveyed to The City of Hampton, VA**

Prepared by: CITY of HAMPTON
Dept. of Public Works - Engineering Services

Scale: 1" = 125'

Map printed: October, 2019