


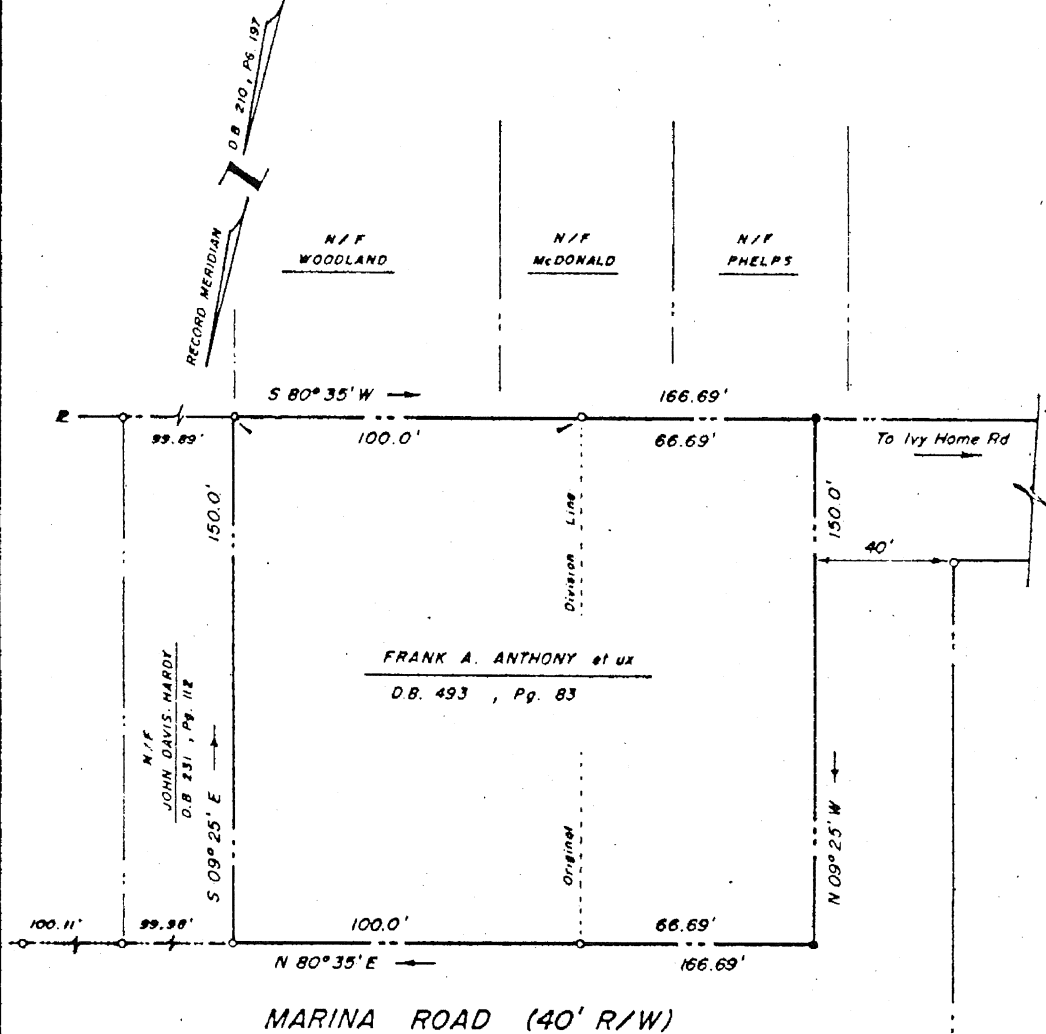

In the Clerk's Office of the Circuit Court of the City of Hampton, Virginia April 20
A. D. 1977 at 2:05 P.M. The foregoing instrument was this day presented in office
and upon certificate thereto annexed, admitted to record as the law directs.

Teste:

By M. Gibson, Clerk
Dep. Clerk

Area = 25,004 s.f. ±

Reference:

D.B. 257, Pg. 214
D.B. 210, Pg. 195
D.B. 159, Pg. 158

○ DENOTES PIPE END.
● DENOTES PIPE SET

Tax Map: 2H-40841

Recorded: D.B. , Pg.

Plot Showing Property
Acquired From:

Frank A. Anthony et ux
Marina Road

City of Hampton, Va.

R. Wayne Johnson
City Engineer - R. Wayne Johnson, P.E. - C.L.S.

Drawn By: T.W.C. Date: Feb. 28, 1977

Checked By: J.R.M.

Scale: 1" = 40'