
Hampton, Virginia

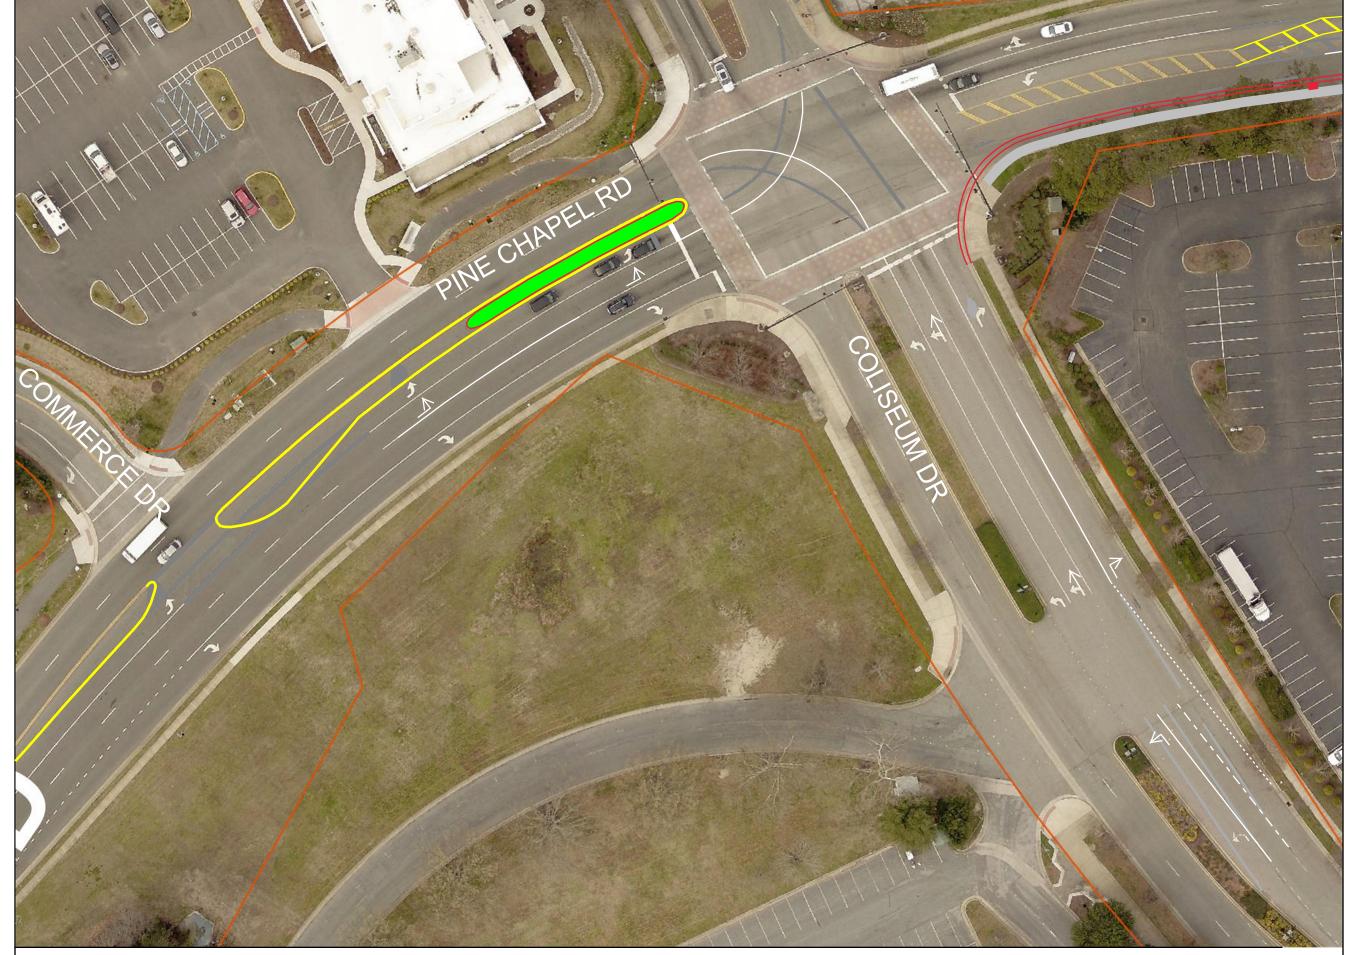

Feet) 20 40 60 80 1:600 / 1"=50 Feet

Title: Pine Chapel Road Corridor Improvements - Sheet 1 (Coliseum Drive Intersection)

DISCLAIMER: This drawing is neither a legally recorded map nor a survey and is not intended to be used as such. The information displayed is a compilation of records, information, and data obtained from various sources, and City of Hampton is not responsible for its accuracy or how current it may be.

Date: 5/27/2021

Hampton, Virginia




Feet 40 0 20 1:600 / 1"=50 Feet

Title: Pine Chapel Road Corridor Improvements - Sheet 2 (Between Coliseum Drive & Saville Row)

DISCLAIMER: This drawing is neither a legally recorded map nor a survey and is not intended to be used as such. The information displayed is a compilation of records, information, and data obtained from various sources, and City of Hampton is not responsible for its accuracy or how current it may be.

Hampton, Virginia

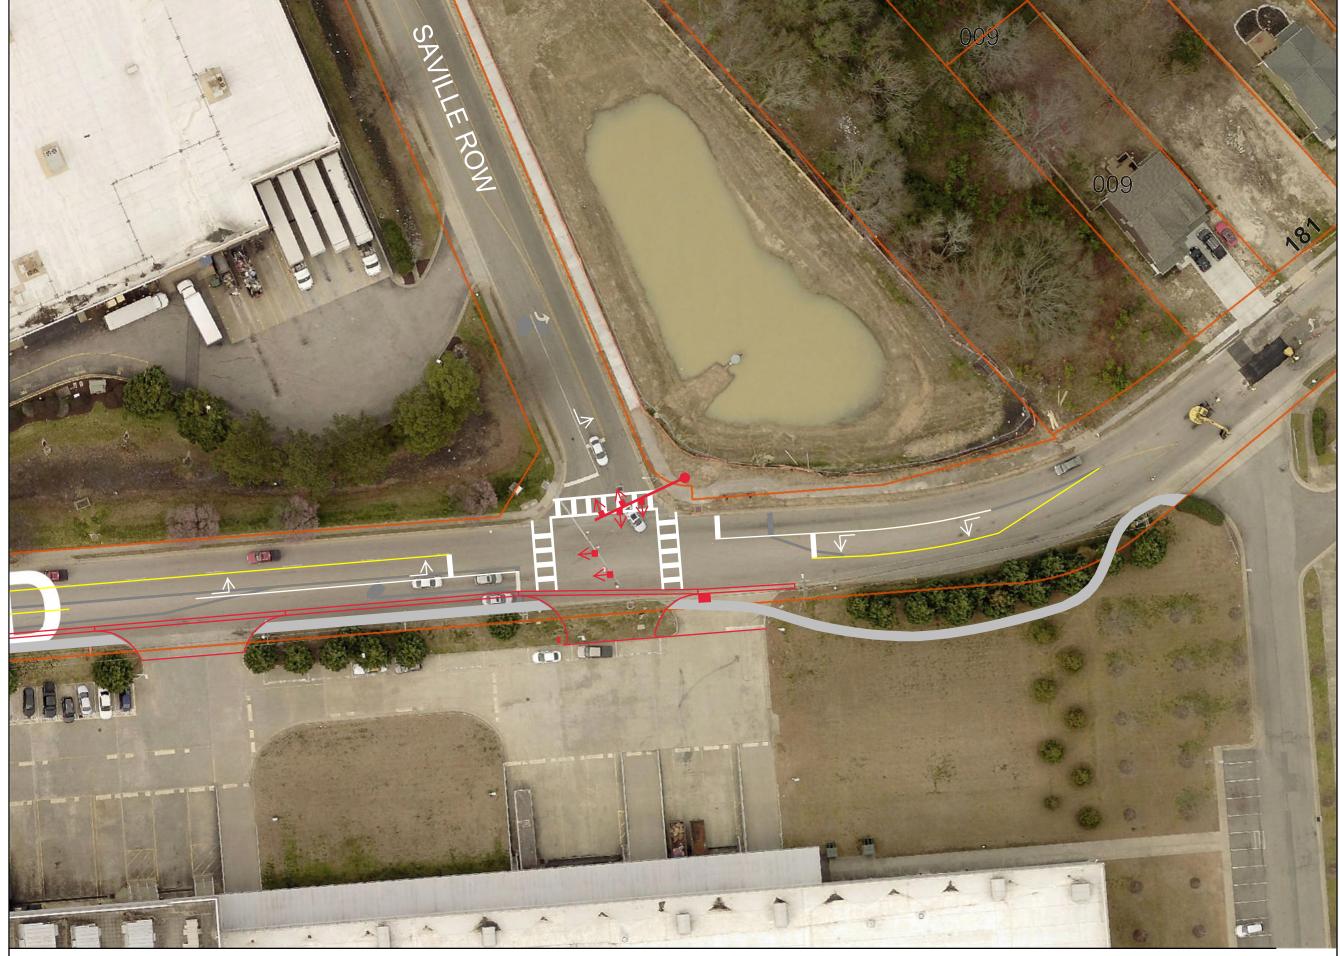


Feet 0 20 40 60 80 1:600 / 1"=50 Feet

Title: Pine Chapel Road Corridor Improvements - Sheet 3 (Saville Row Intersection)

DISCLAIMER: This drawing is neither a legally recorded map nor a survey and is not intended to be used as such. The information displayed is a compilation of records, information, and data obtained from various sources, and City of Hampton is not responsible for its accuracy or how current it may be.

Date: 5/27/2021

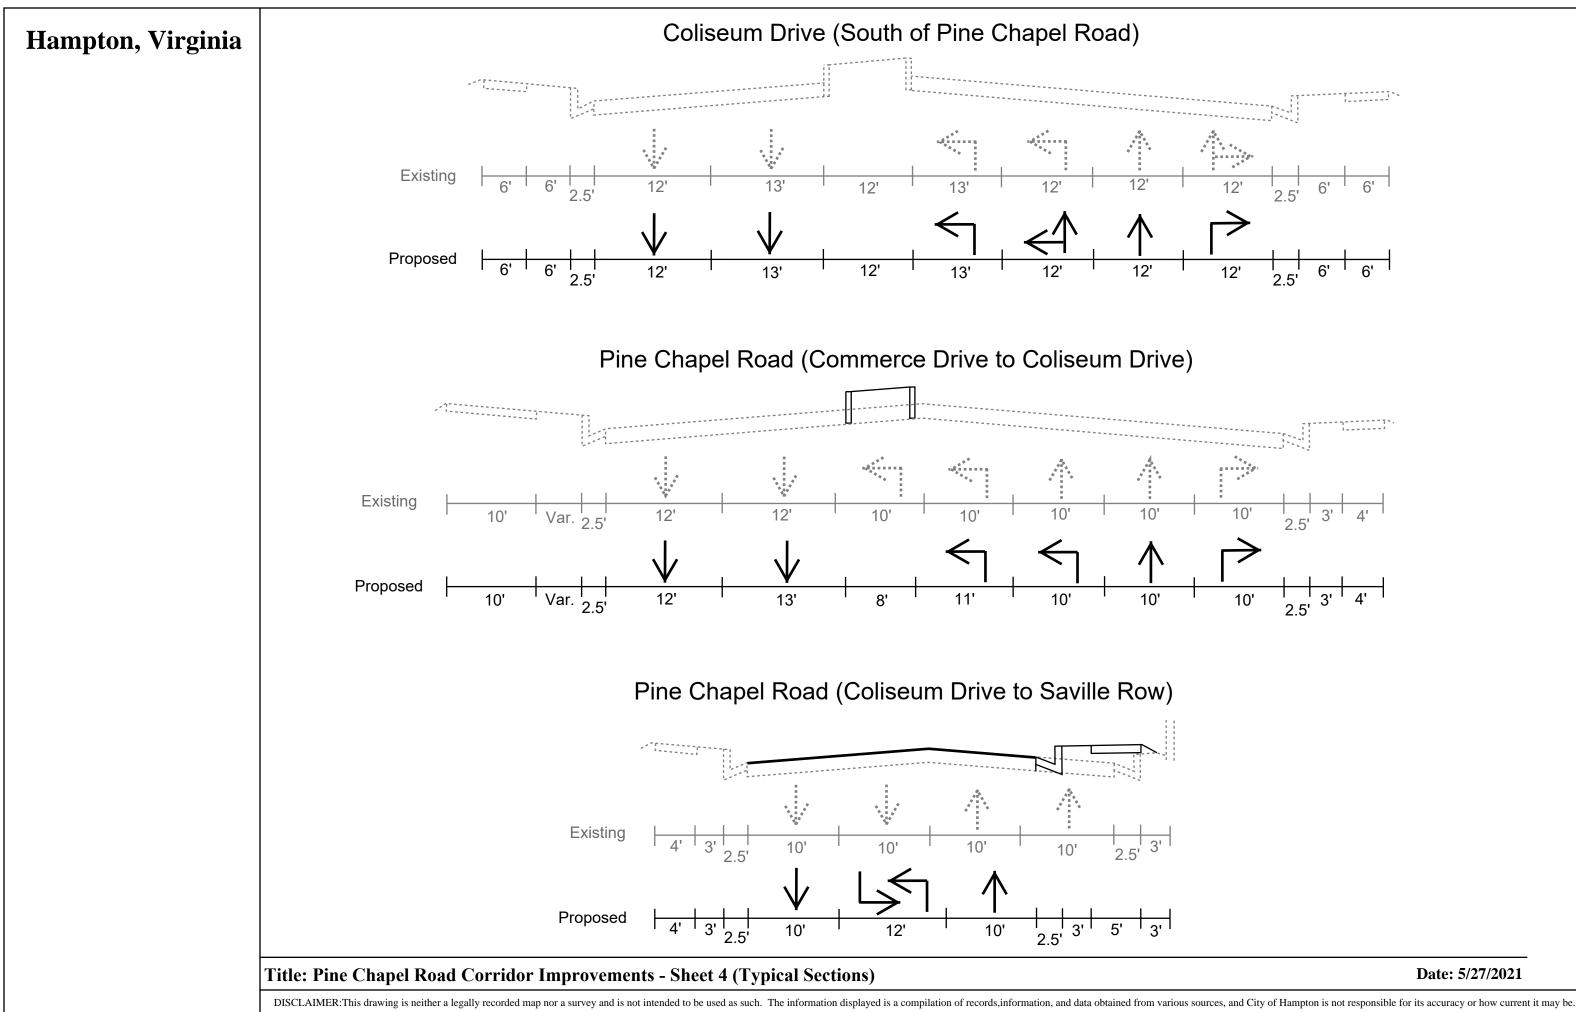

Date: 5/27/2021